
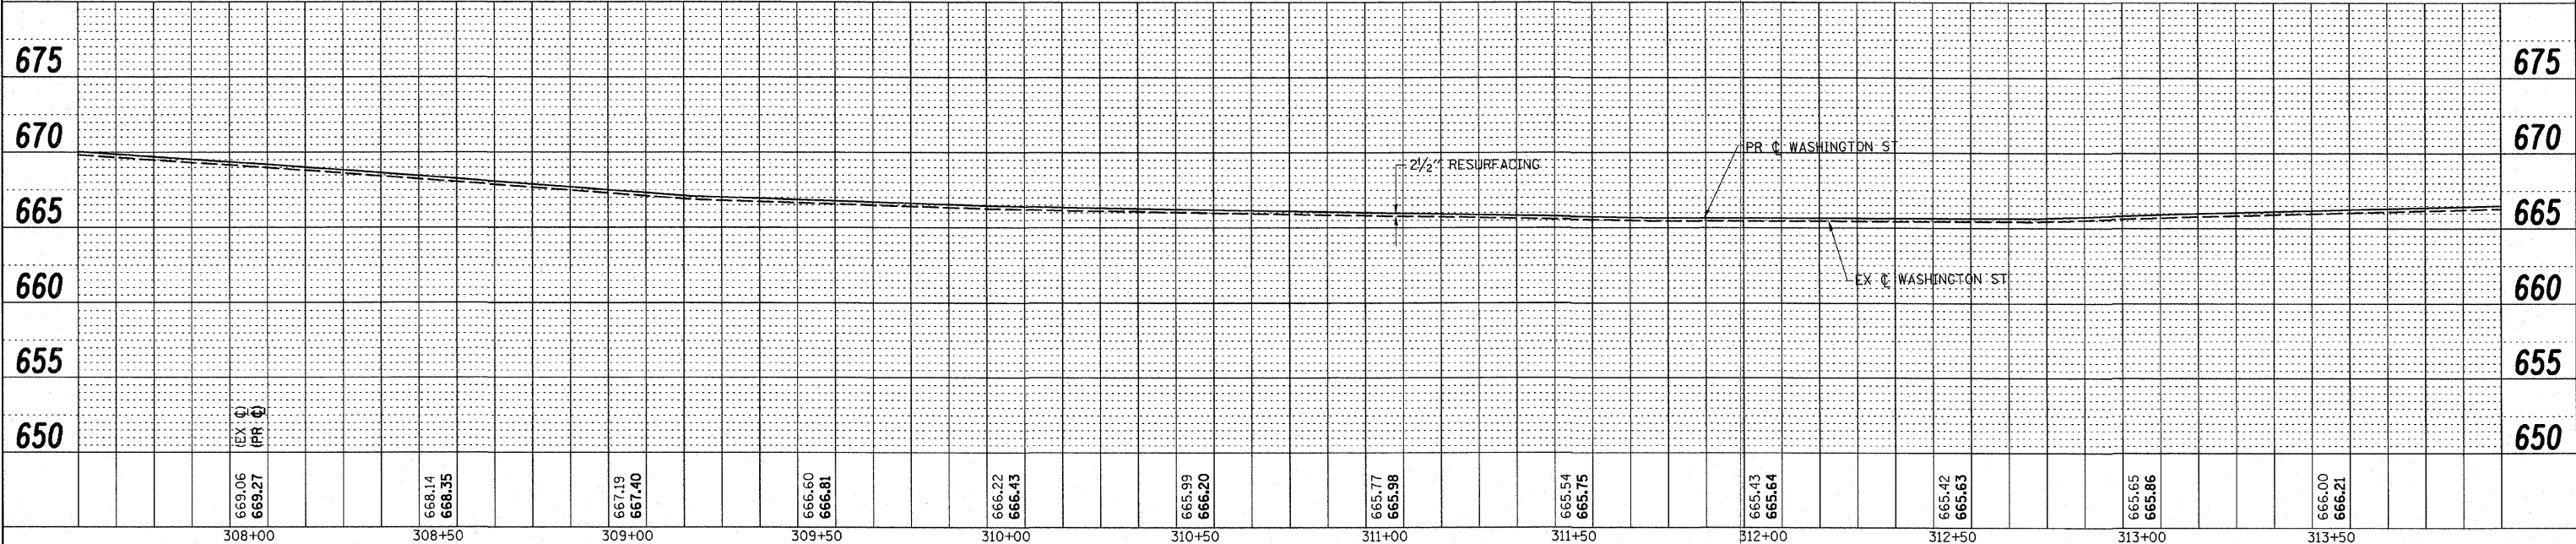


SEE DWG. 29 FOR DETAILS OF THE CHASE ST./WASHINGTON ST. INTERSECTION

SEE DWG. 29 FOR DETAILS OF THE COLFAX ST./WASHINGTON ST. INTERSECTION

MATCH LINE STA. 307 +55, SEE DWG. NO. 18

MATCH LINE STA. 313 +95, SEE DWG. NO. 20

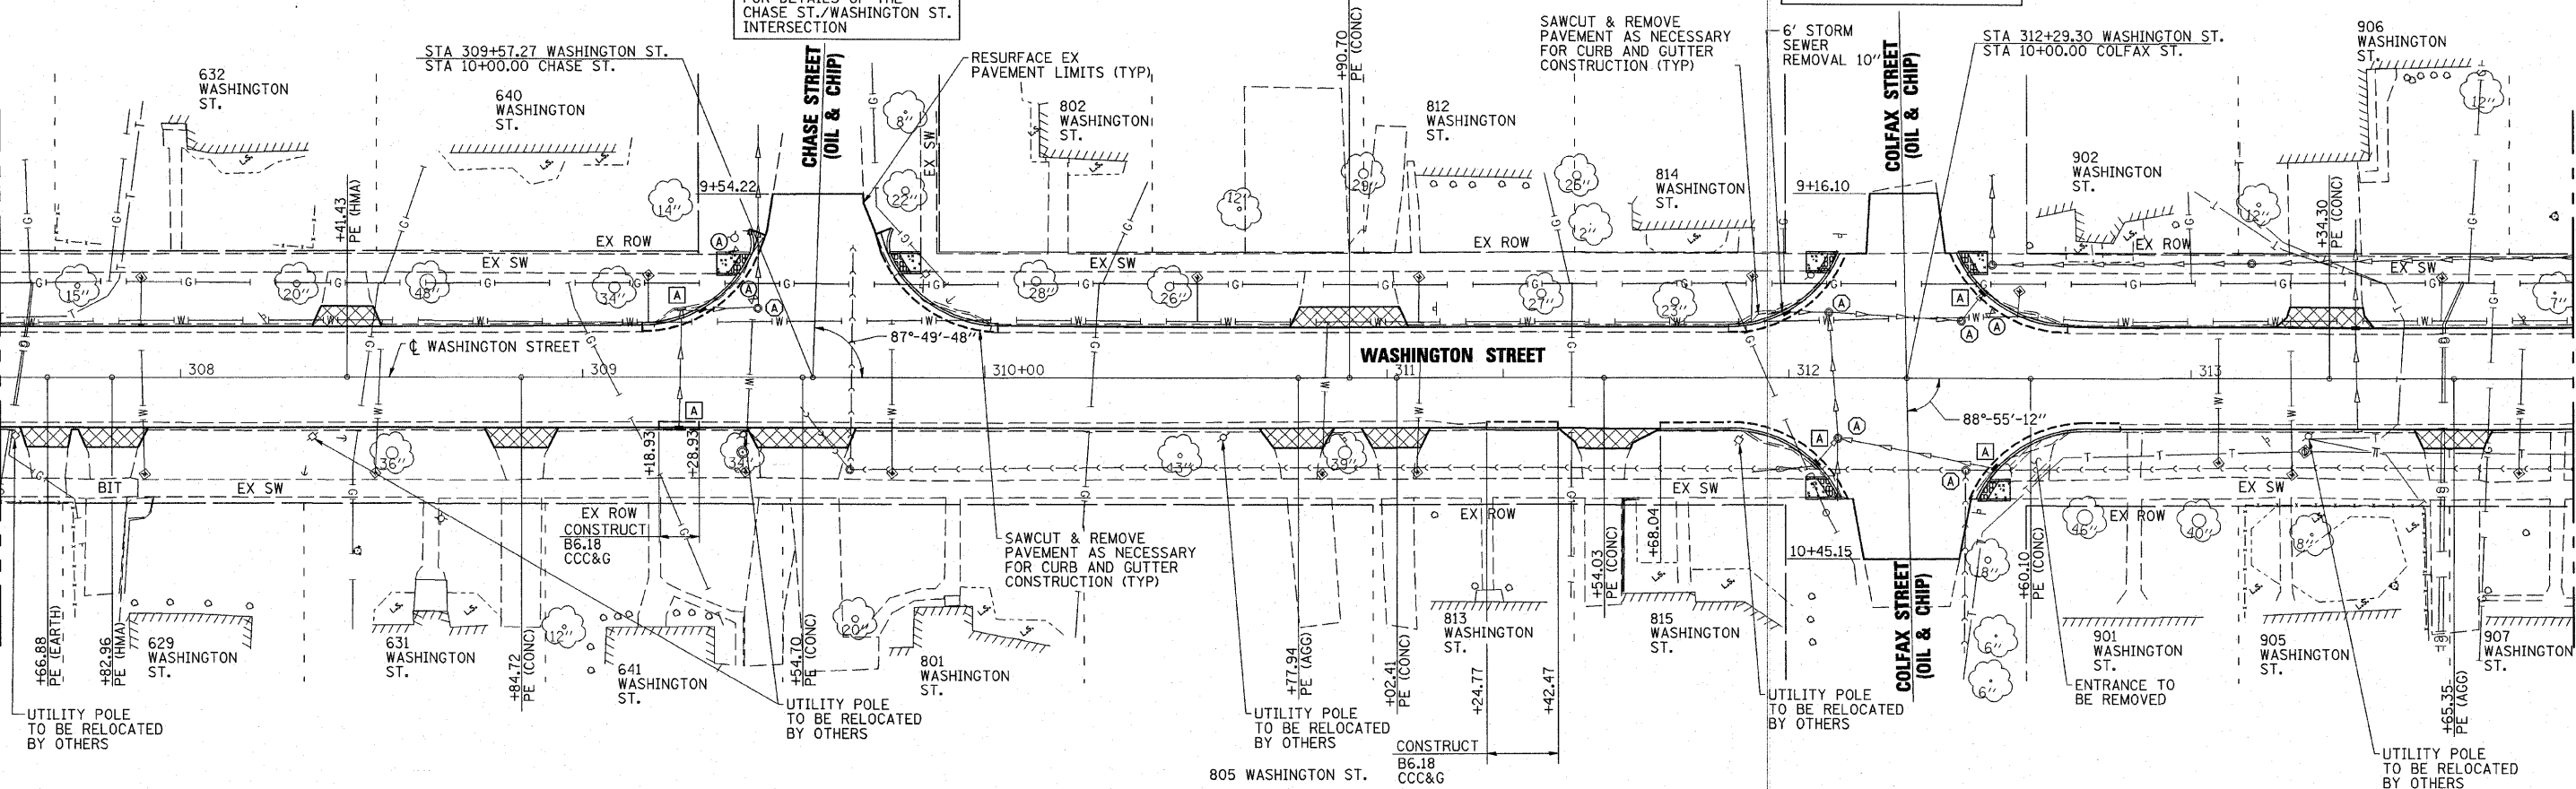

USER: HAS  
DATE: 03/11  
SCALE: 1/4" = 10'

**ESCA**  
CONSULTANTS, INC.

DESIGNED BY: ELH	01/11	SCALE: 1"=20'	NO.	DATE
DRAWN BY: HAS	01/11	DATE: MAR. 3, 2011	REVISION	APVD
CHECKED BY: ELH	03/11	JOB NO. 445.02		
APPROVED BY: RDP	03/11			

MONTICELLO TRANSPORTATION IMPROVEMENT PROJECT  
CITY OF MONTICELLO

WASHINGTON STREET  
PLAN & PROFILE

DRAWING NUMBER  
19  
7 OF 11