
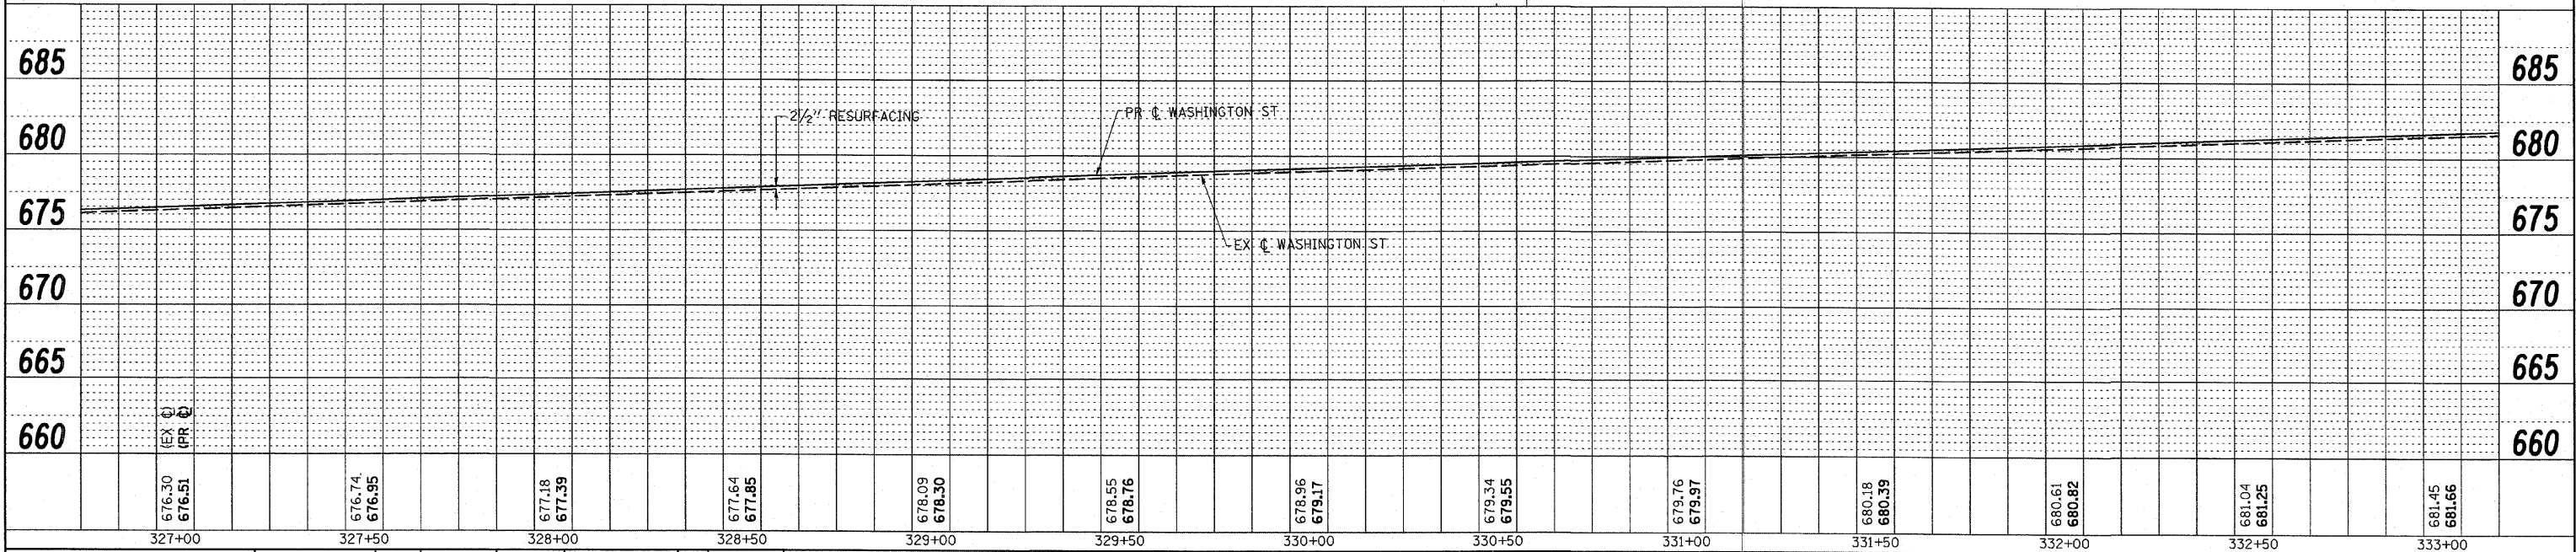


MATCH LINE STA. 326 + 75, SEE DWG. NO. 21

MATCH LINE STA. 333 + 15, SEE DWG. NO. 23

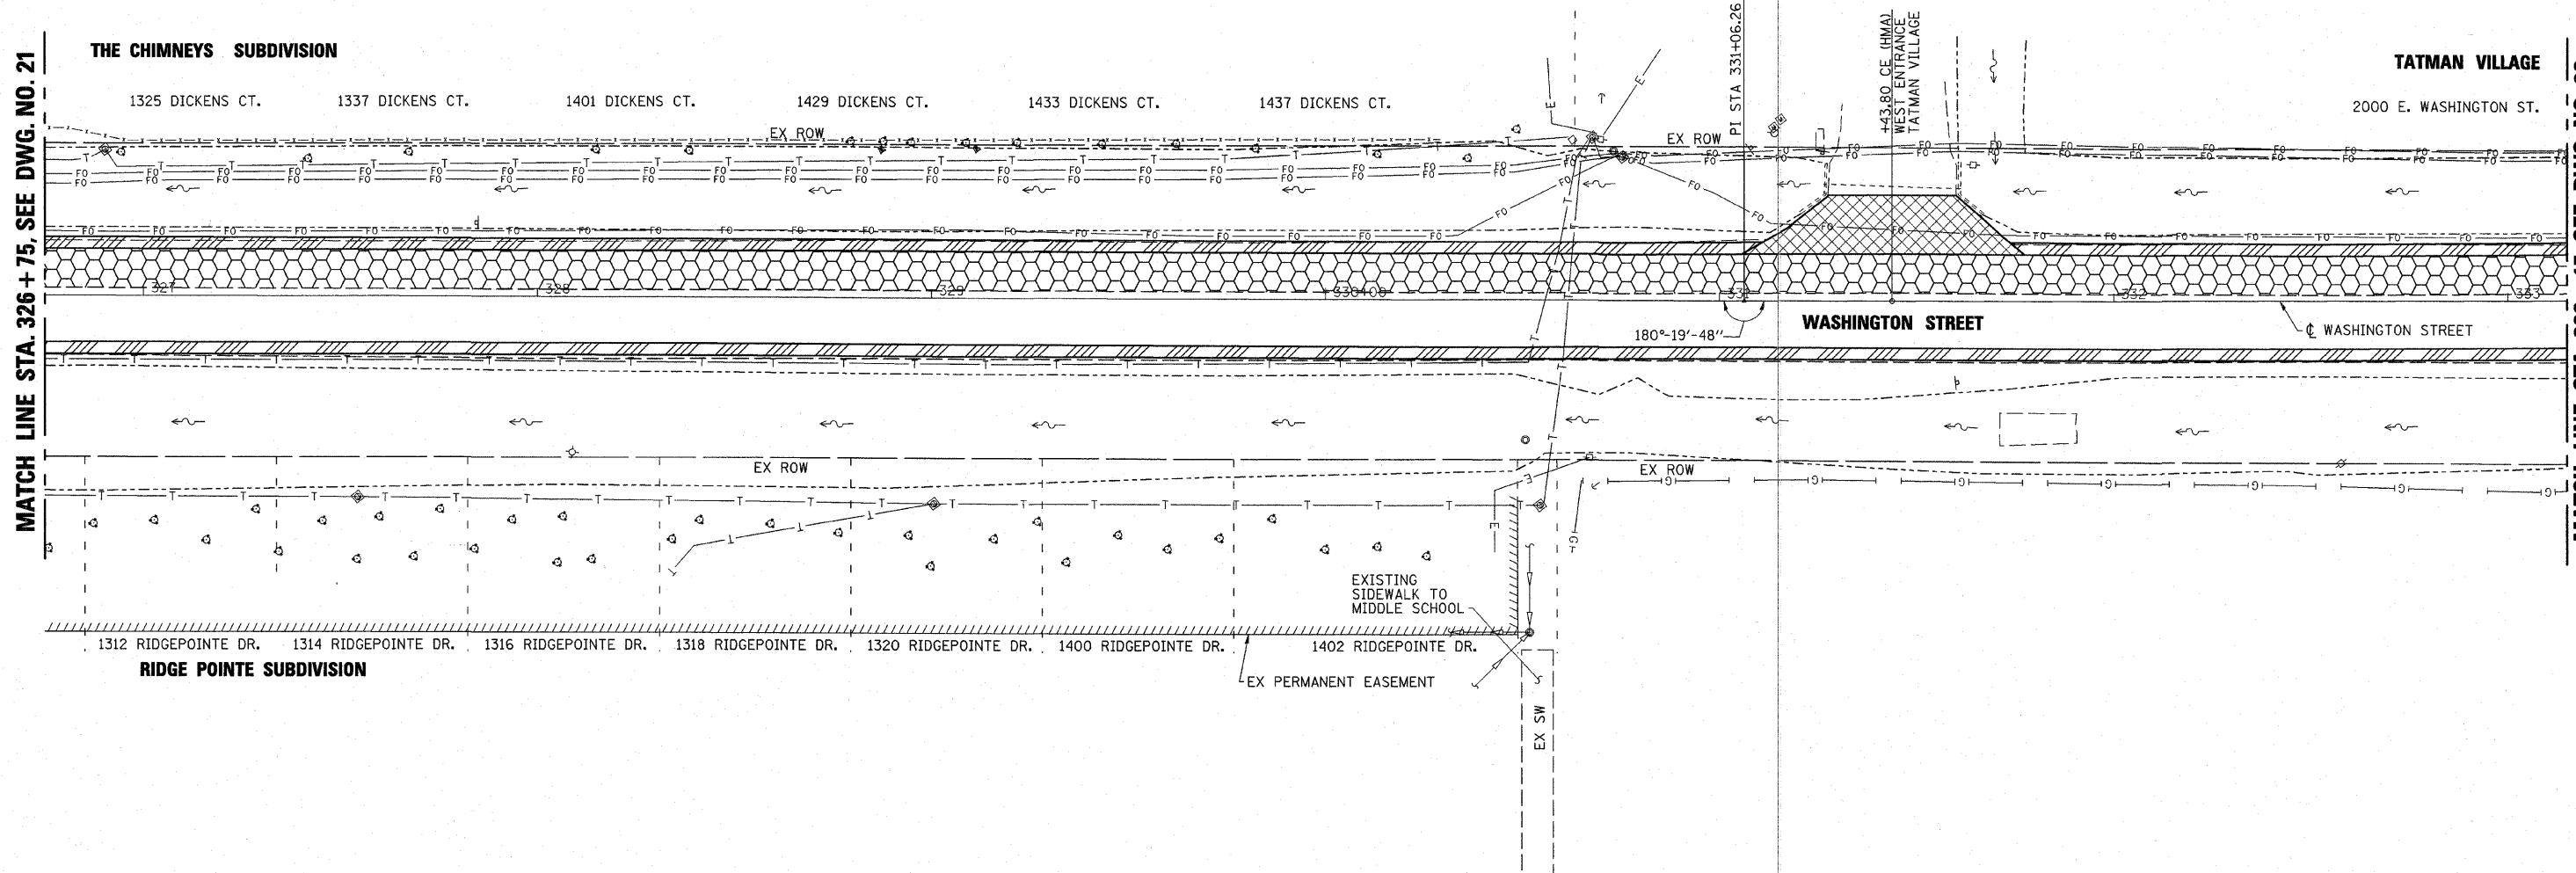

676.30 676.51	676.74 676.95	677.18 677.39	677.64 677.85	678.09 678.30	678.55 678.76	678.96 679.17	679.34 679.55	679.76 679.97	680.18 680.39	680.61 680.82	681.04 681.25	681.45 681.66
327+00	327+50	328+00	328+50	329+00	329+50	330+00	330+50	331+00	331+50	332+00	332+50	333+00

USER: HWS 2/21/11  
 TIME: 3:22:46 PM  
 FILE: 458026.F01.dwg  
 SCALE: 1/8" = 1'

**ESCA**  
CONSULTANTS, INC.

DESIGNED BY: ELH 01/11  
 DRAWN BY: HAS 01/11  
 CHECKED BY: ELH 01/11  
 APPROVED BY: RDP 01/11

SCALE: 1"=20'  
 DATE: 05/19/10  
 JOB NO. JAN. 28, 2011

NO.	DATE	REVISION	APVD

MONTICELLO TRANSPORTATION IMPROVEMENT PROJECT  
 CITY OF MONTICELLO

WASHINGTON STREET  
 PLAN & PROFILE

DRAWING NUMBER  
 22  
 10 OF 11