




**RUNDOWN SECTION I**

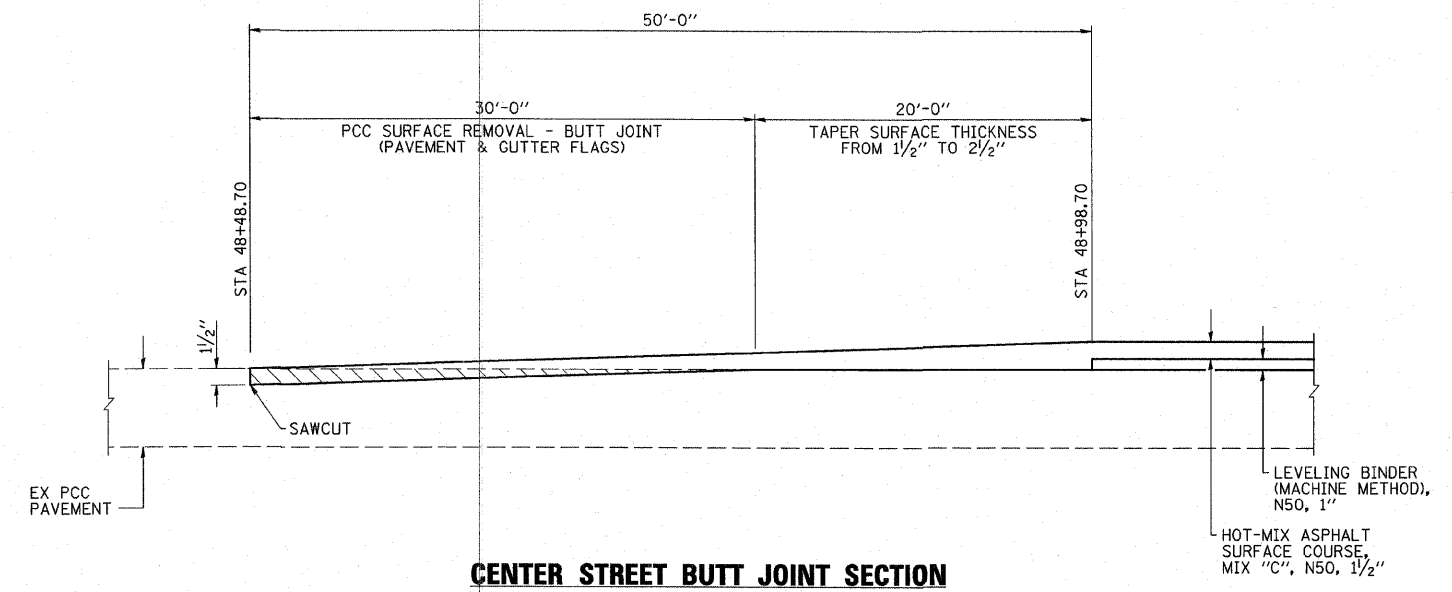


**CENTER STREET BUTT JOINT SECTION**

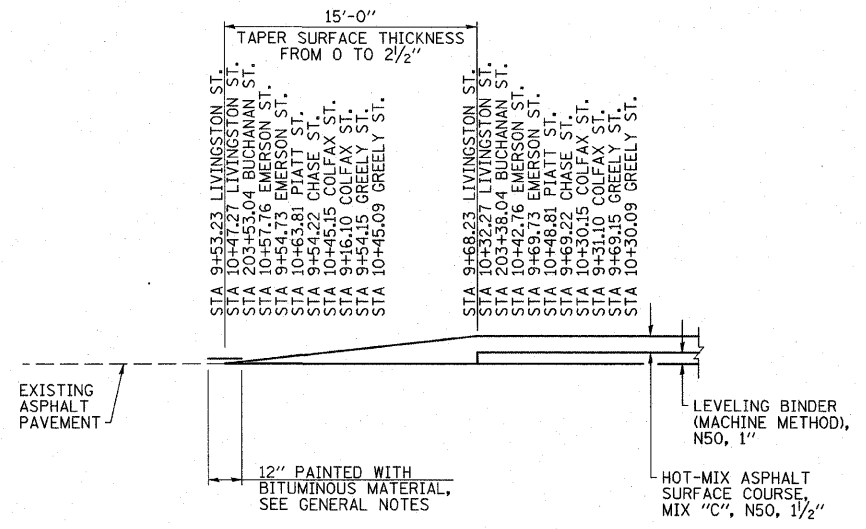

**RUNDOWN SECTION II**

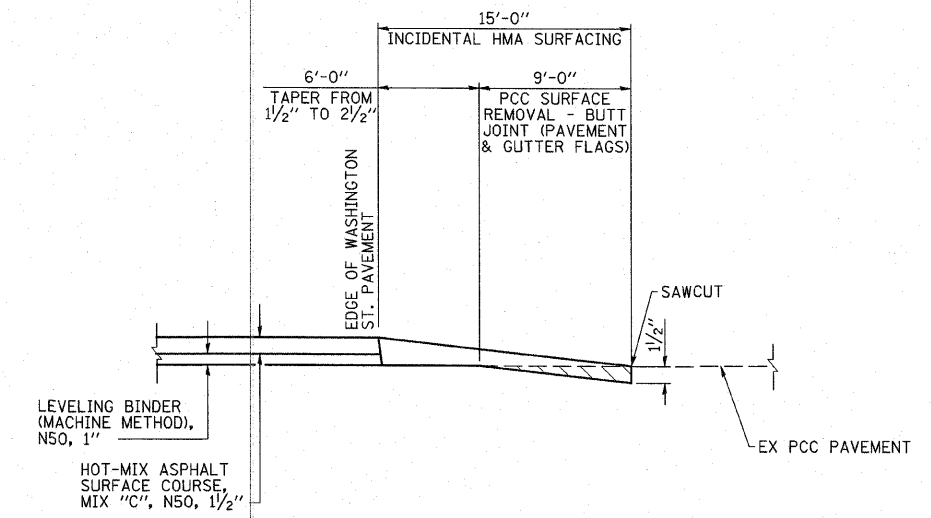

**CHAUCER BOULEVARD BUTT JOINT SECTION**  
(USE THIS DETAIL AT MIDDLE SCHOOL ENTRANCE ALSO)

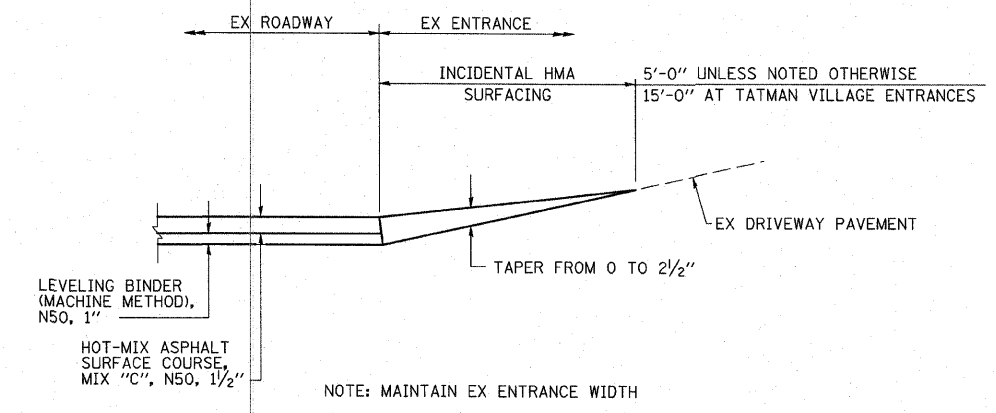

**INCIDENTAL HMA ENTRANCE TAPER SECTION**

USER: HAS  
DATE: 3/25/2011  
FILE: 44502\_S043.LVL.dgn  
SCALE: 0.884: 7: IN.



DESIGNED BY:	ELH	01/11	SCALE:	NONE	NO.	DATE	REVISION	APVD
DRAWN BY:	HAS	01/11	DATE:	MAR. 25, 2011				
CHECKED BY:	ELH	03/11	JOB NO.:	445.02				
APPROVED BY:	RDP	03/11						

MONTICELLO TRANSPORTATION IMPROVEMENT PROJECT  
CITY OF MONTICELLO

MISCELLANEOUS DETAILS

DRAWING NUMBER  
**43**  
1 OF 3