
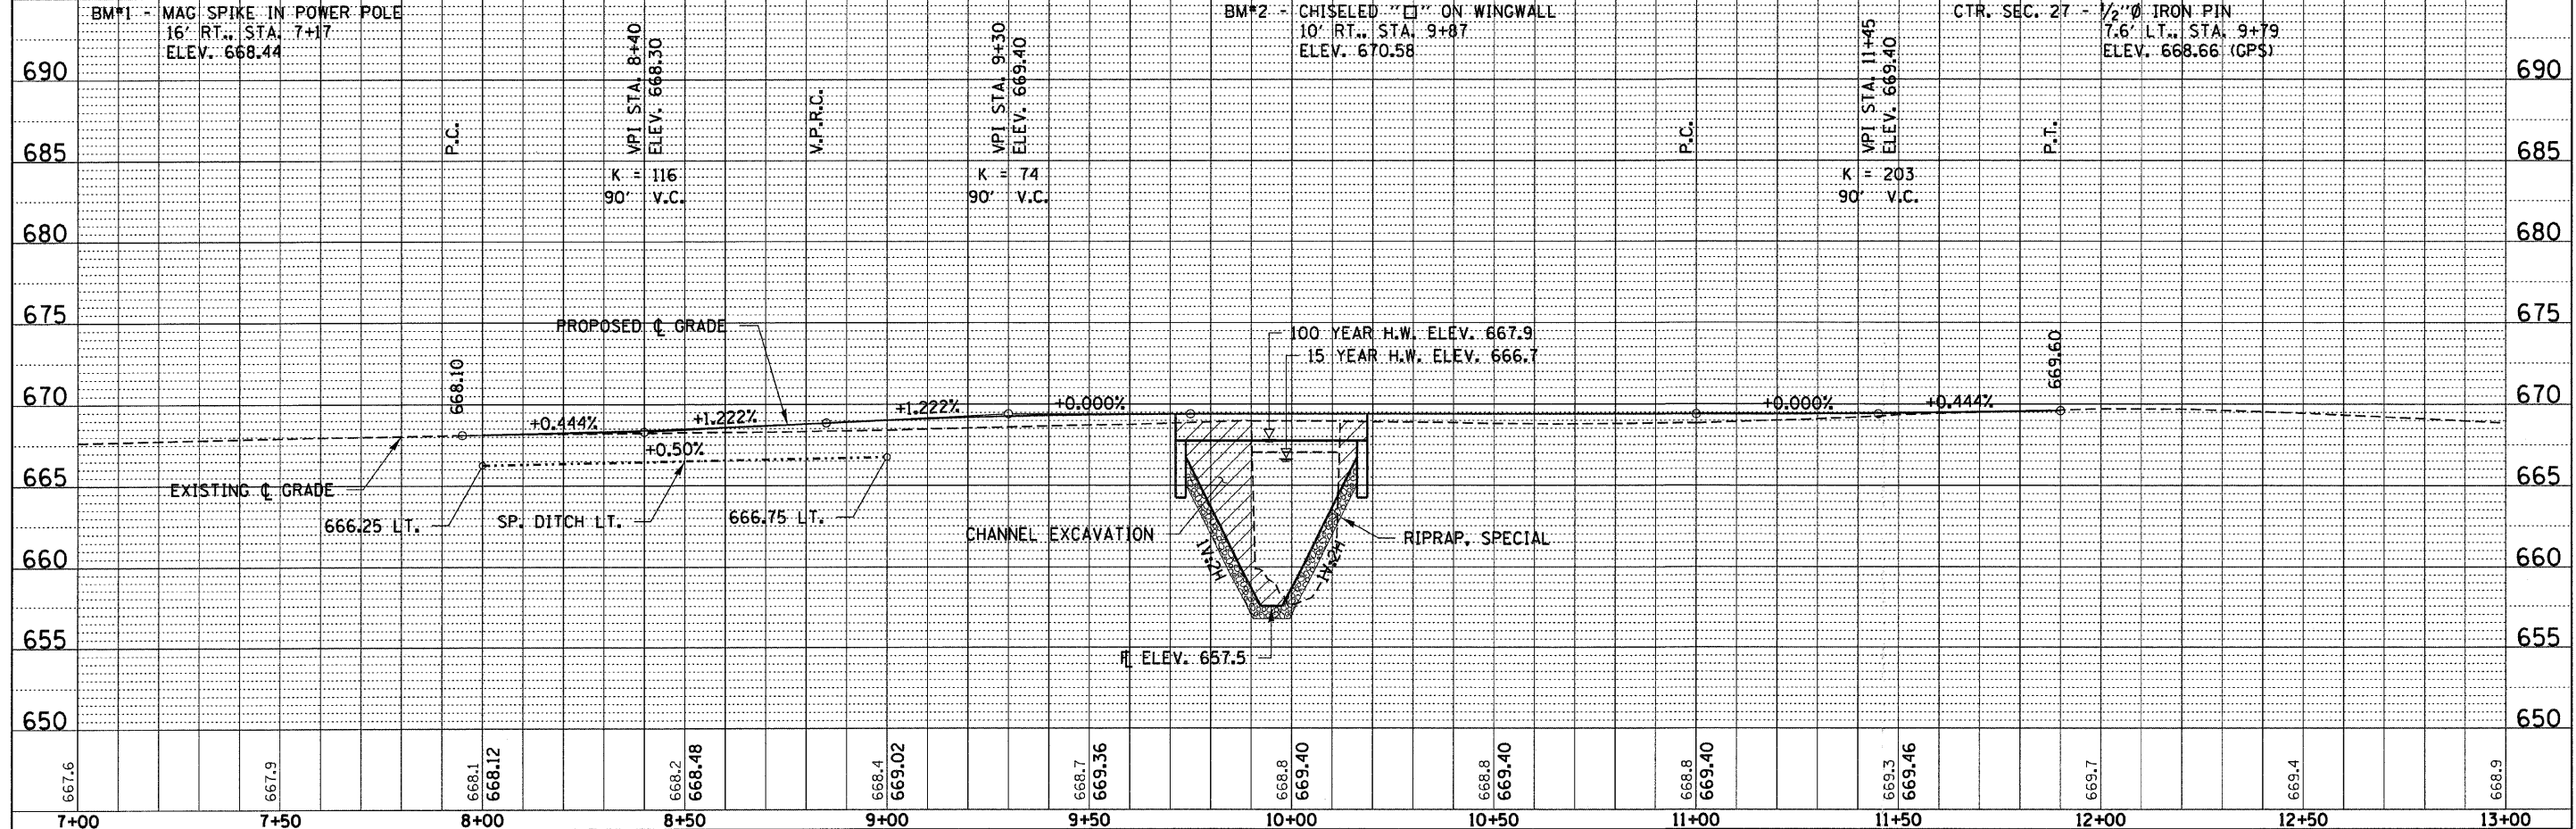


PLAN	SURVEYED	DATE
	DESIGNED	
	CHECKED	
	BY	
	NO.	

PROFILE	SURVEYED	DATE
	DESIGNED	
	CHECKED	
	BY	
	NO.	

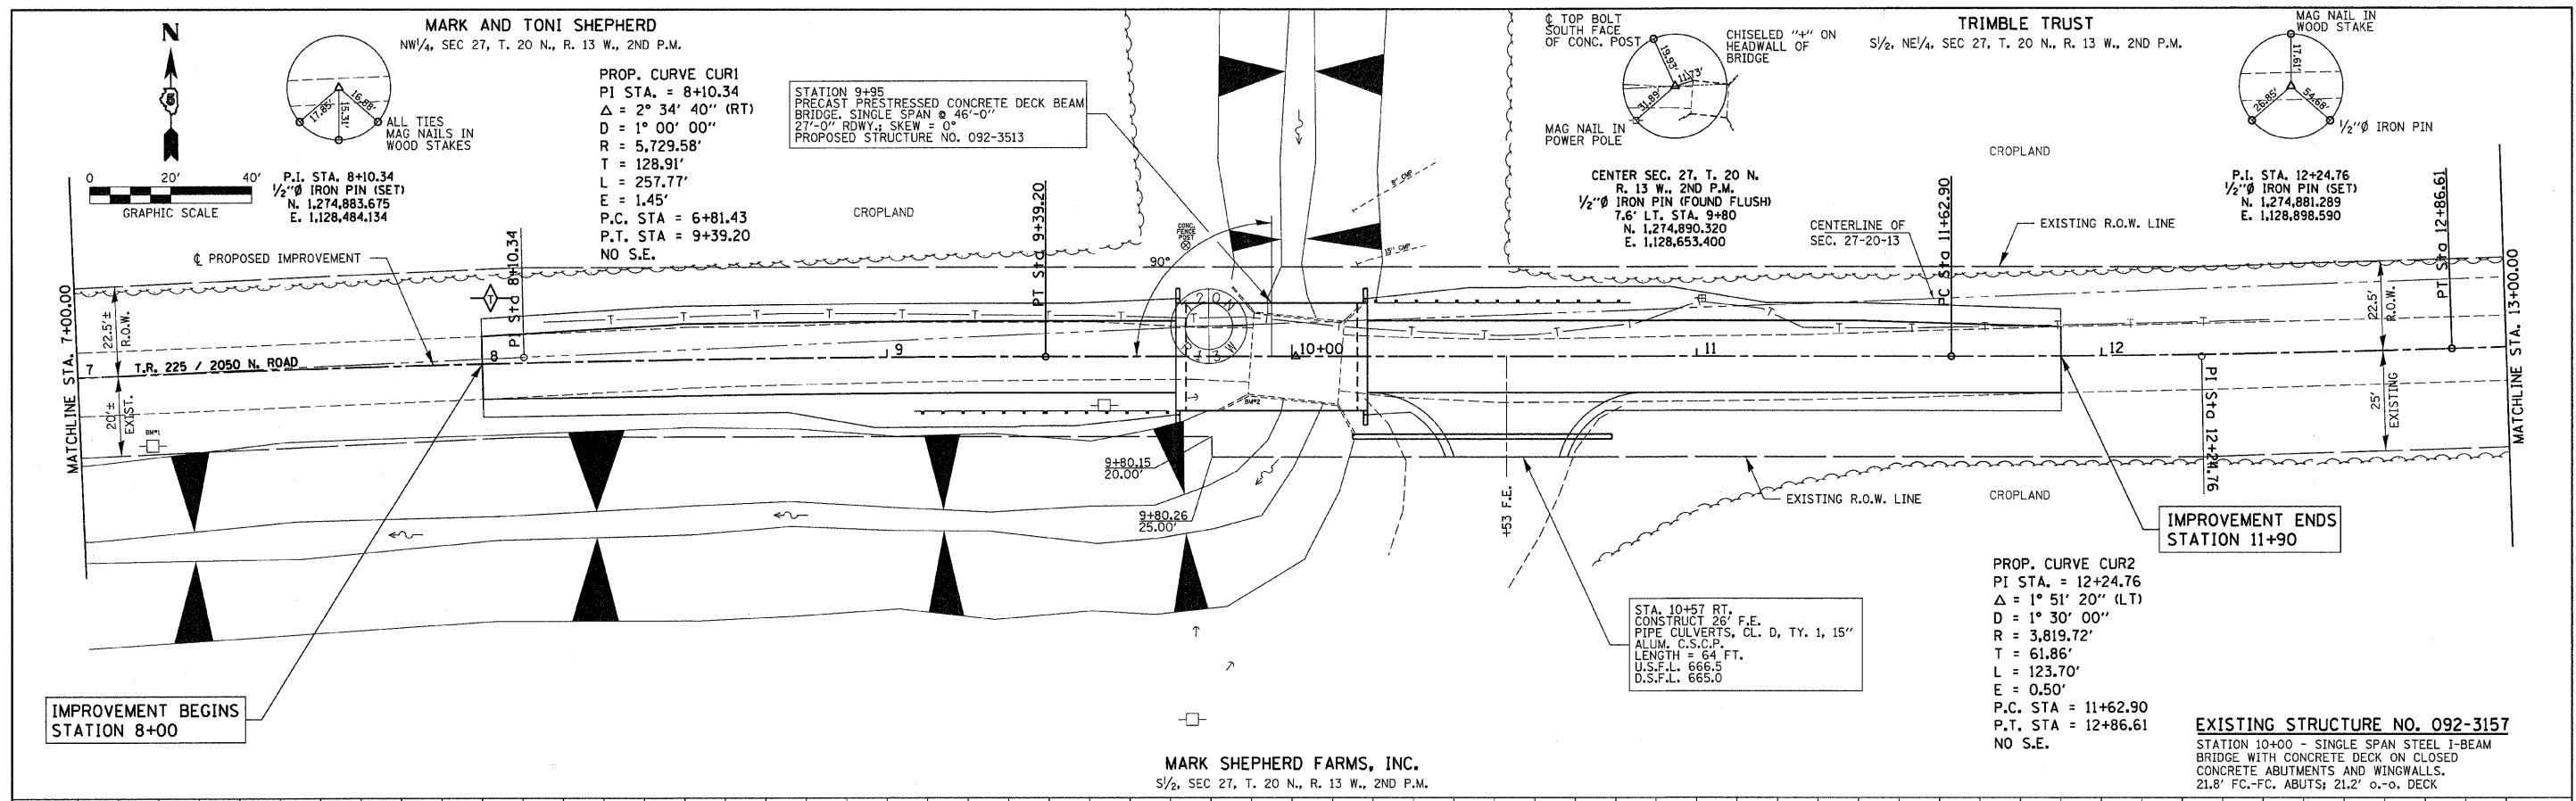

FILE NAME = 180322-shr-pp2.dgn	USER NAME =	DESIGNED - J.W.F.	REVISED -	<b>STATE OF ILLINOIS VERMILION COUNTY HIGHWAY DEPARTMENT</b>	<b>PLAN &amp; PROFILE T.R. 225 / 2050N ROAD</b>		T.R.	SECTION	COUNTY	TOTAL SHEETS	SHEET NO.
HAMPTON, LENZINI AND RENWICK, INC. 3088 STEVENSON DRIVE, SUITE 201 SPRINGFIELD, ILLINOIS 62733		DRAWN - D.T.M.	REVISED -		225	08-14136-00-BR	VERMILION	21	5		
ILLINOIS PROFESSIONAL DESIGN FIRM L5 / PE / SE CORP. 184.000985	PLOT SCALE =	CHECKED - M.G.B.	REVISED -		OAKWOOD ROAD DISTRICT	CONTRACT NO. 91457					
	PLOT DATE = 3/2/2011	DATE = 02/15/11	REVISED -		SCALE: H20xV5 SHEET NO. 2 OF 3 SHEETS STA. 7+00.00 TO STA. 13+00.00		ILLINOIS FED. AID PROJECT				