


BY	DATE
ORIGINAL SURVEY	
SURVEYED	
PLOTTED	
TEMPLATE	
NOTE BOOK	
NO.	
AREAS CHECKED	

BY	DATE
ORIGINAL SURVEY	
SURVEYED	
PLOTTED	
TEMPLATE	
NOTE BOOK	
NO.	
AREAS CHECKED	

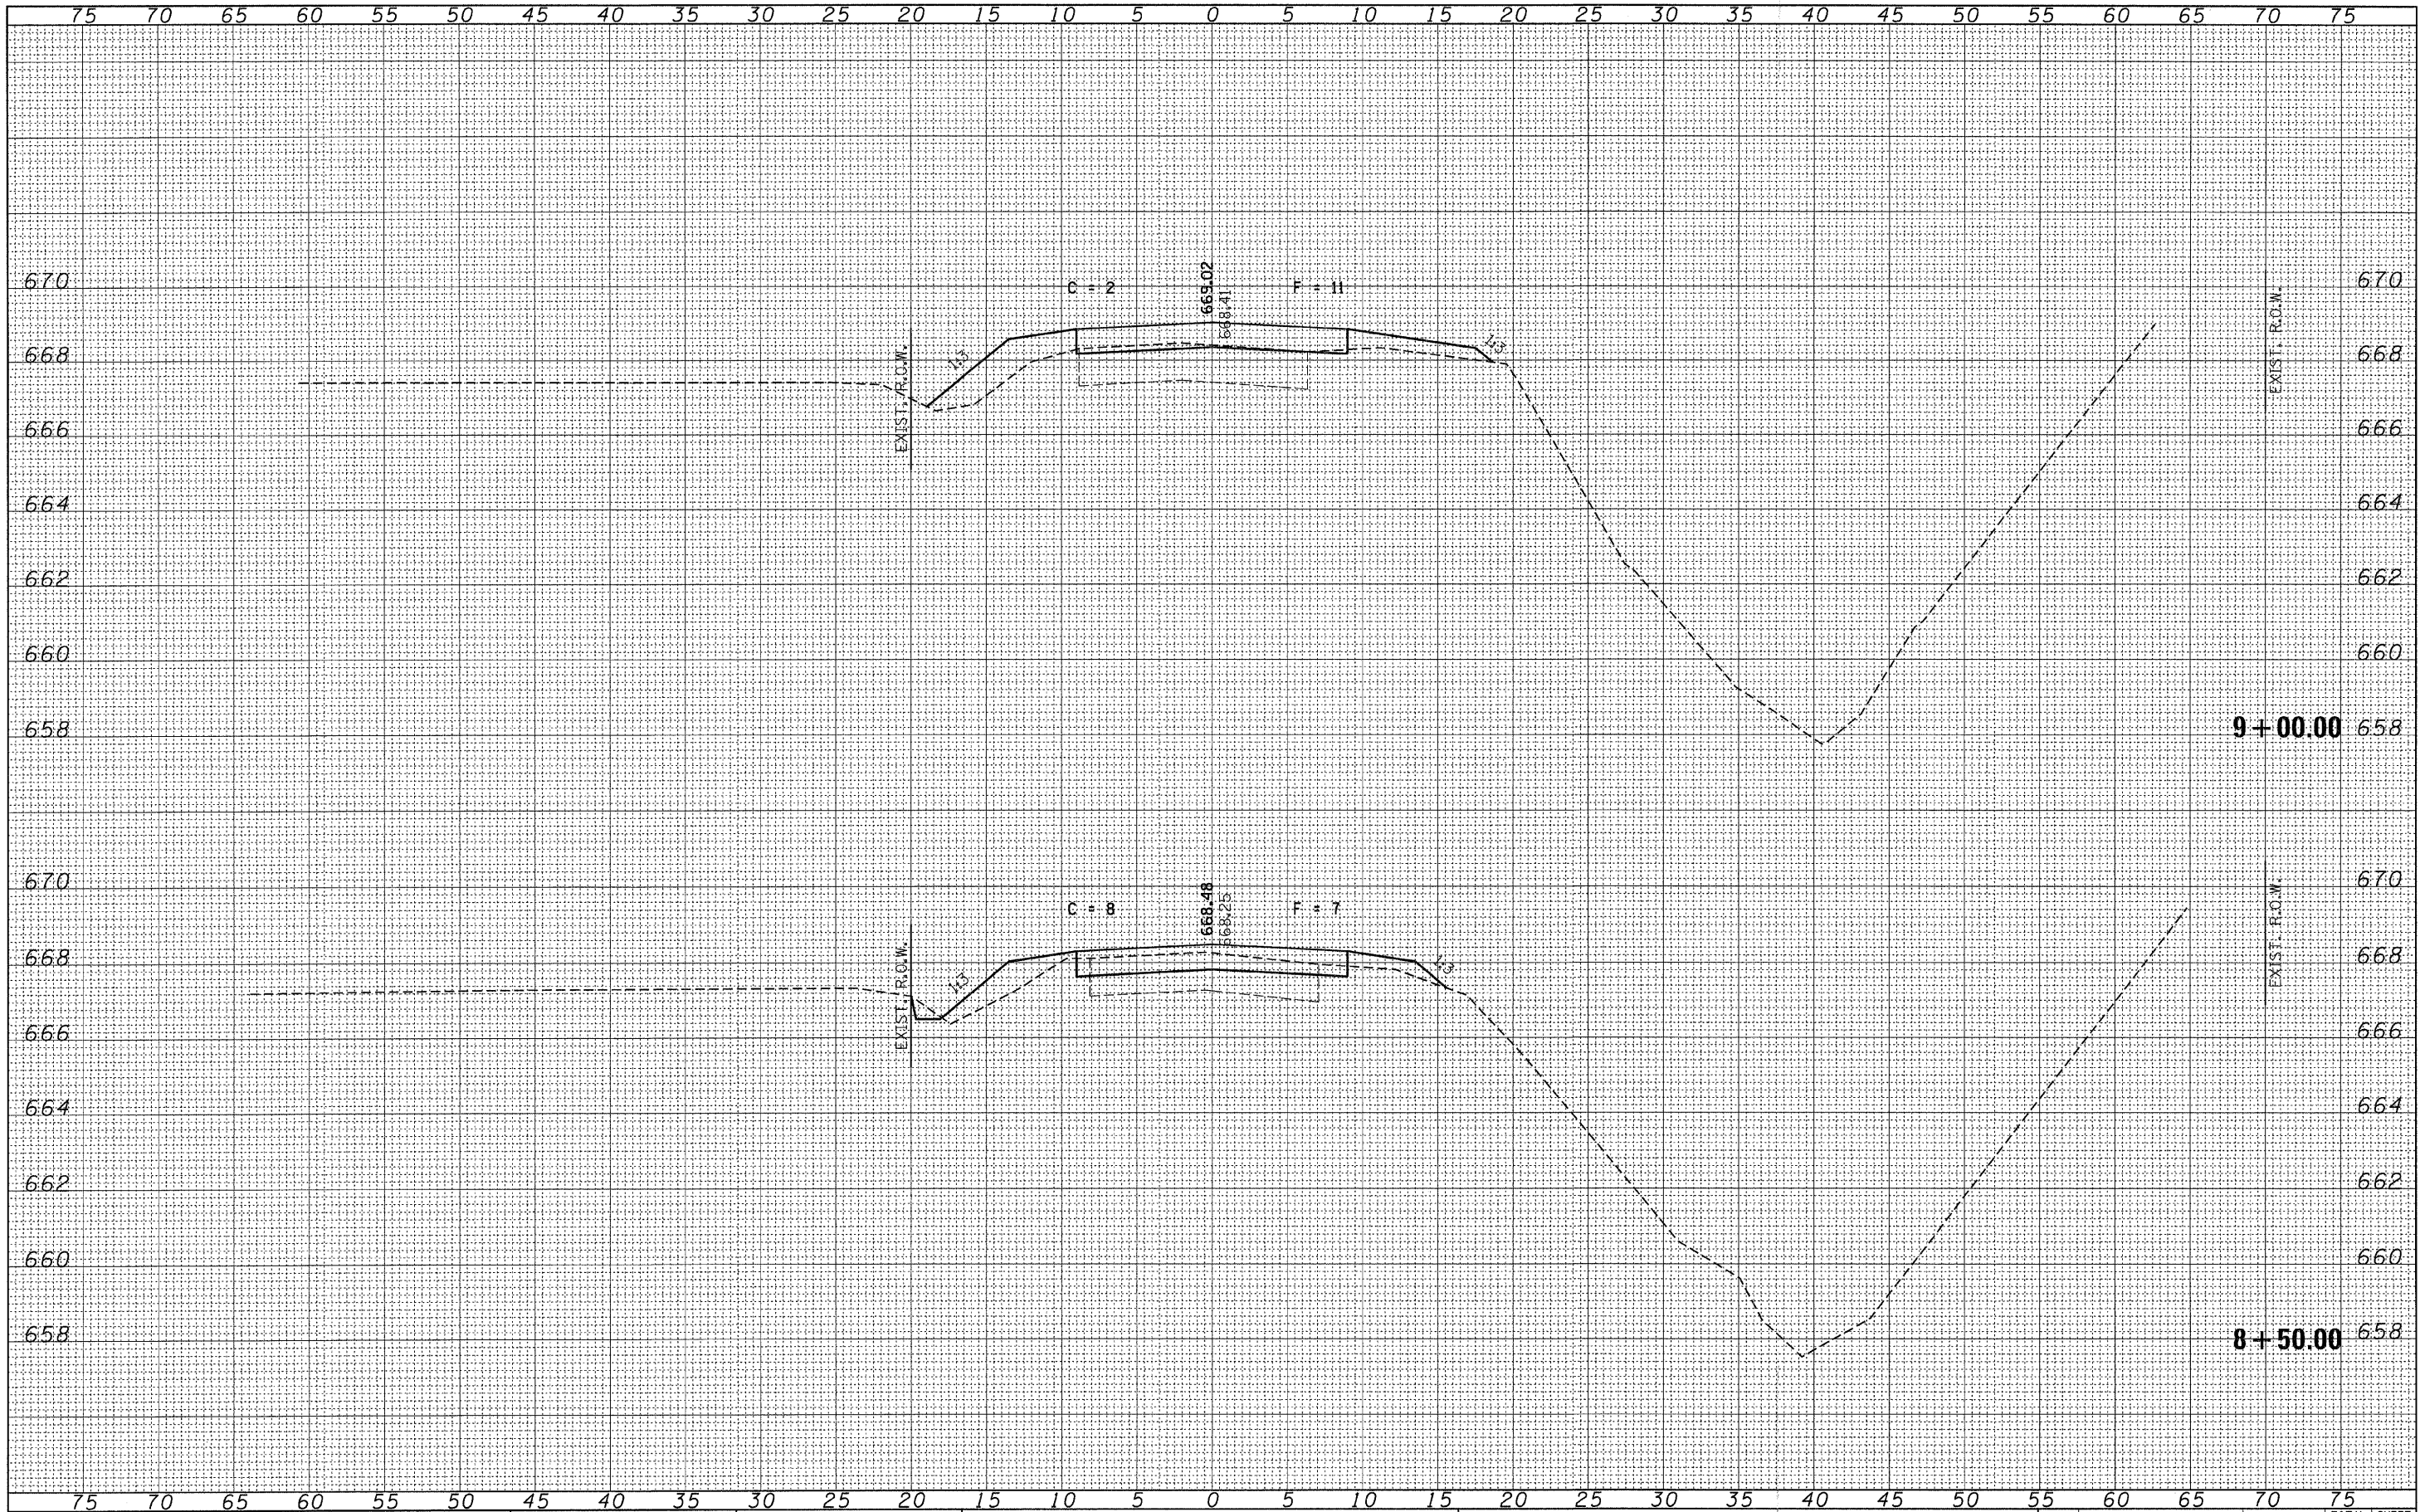

FILE NAME = 100322-ehf-osa.dgn  
 HAMPTON, LENZINI AND RENWICK, INC.  
 338 STEVENSON DRIVE, SUITE 201  
 SPRINGFIELD, ILLINOIS 62709  
 ILLINOIS PROFESSIONAL DESIGN FIRM  
 LS / PE / SE OGRP 184-009899

USER NAME =  
 PLOT SCALE =  
 PLOT DATE = 3/2/2011

DESIGNED - J.W.F.  
 DRAWN - D.T.M.  
 CHECKED - M.G.B.  
 DATE - 02/15/11

REVISED -  
 REVISED -  
 REVISED -  
 REVISED -

STATE OF ILLINOIS  
 VERMILION COUNTY HIGHWAY DEPARTMENT

STATION CROSS SECTIONS  
 T.R. 225 / 2050N ROAD  
 SCALE: H5:V2  
 SHEET NO. OF SHEETS STA. 8+50.00 TO STA. 9+00.00

T.R.	SECTION	COUNTY	TOTAL SHEETS	SHEET NO.
225	08-14136-00-BR	VERMILION	21	8
OAKWOOD ROAD DISTRICT			CONTRACT NO. 91457	
ILLINOIS FED. AID PROJECT				