




HALF CROSS SECTION

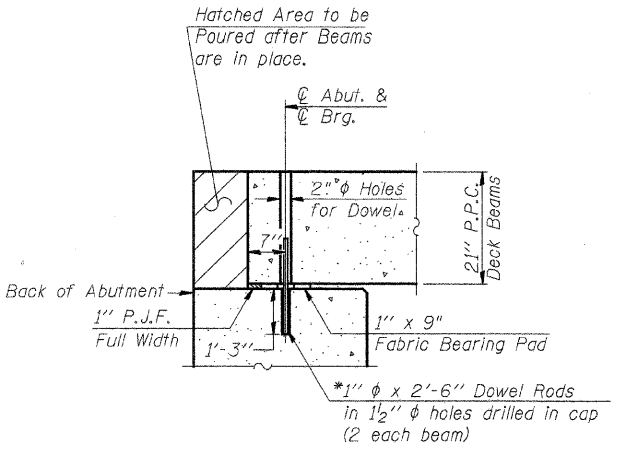

SEC. THRU ABUT.

(© Rt. L's)

* Note: After beams are in place, 1/2" holes shall be drilled into the Substructure, and the dowel rods grouted in place and allowed to cure (Min. 24 Hrs.) prior to grouting shear key.

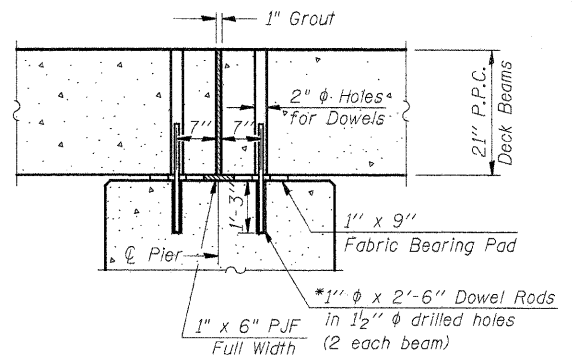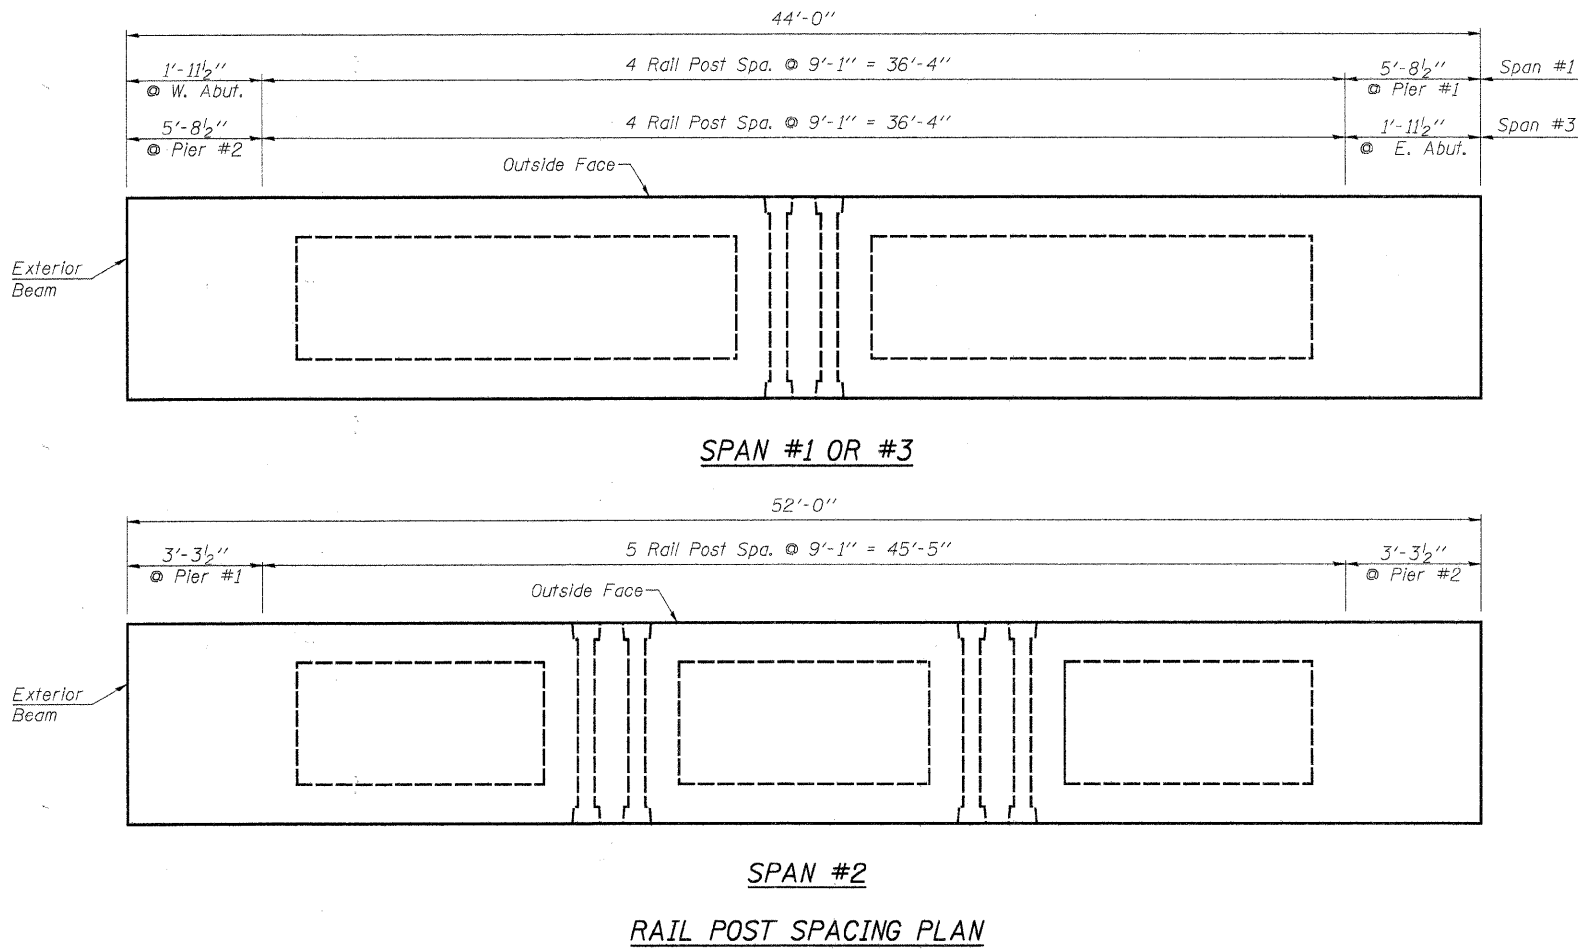

SEC. AT PIER

(© Rt. L's)

FILE NAME = 46835U.SUPER.DON	USER NAME = S.A.P.	DESIGNED - J.A.M.	REVISED -	FEHR-GRAHAM & ASSOCIATES, LLC ENGINEERING AND SCIENCE CONSULTANTS FREEPORT, IL ROCKFORD, IL ROCHELLE, IL MONROE, WI SPRINGFIELD, IL	SUPERSTRUCTURE S.N. 087-3560	TWP. RTE.	SECTION	COUNTY	TOTAL SHEETS	SHEET NO.	
	PLOT SCALE =	CHECKED - S.F.M.	REVISED -			283A	06-02119-00-BR	SHELBY	22	6	
	PLOT DATE = 04/04/11	DRAWN - S.A.P.	REVISED -			CONTRACT NO. 95657					
		CHECKED - J.A.M., S.F.M. & A.R.K.	REVISED -			ILLINOIS BIG SPRING ROAD DISTRICT					