


DATE	
BY	
FINAL SURVEY	
SURVEY	
NOTE BOOK	
TEMPLATE	
AREAS	
AREAS CHECKED	
NO.	

DATE	
BY	
ORIGINAL SURVEY	
SURVEY	
NOTE BOOK	
TEMPLATE	
AREAS	
AREAS CHECKED	
NO.	

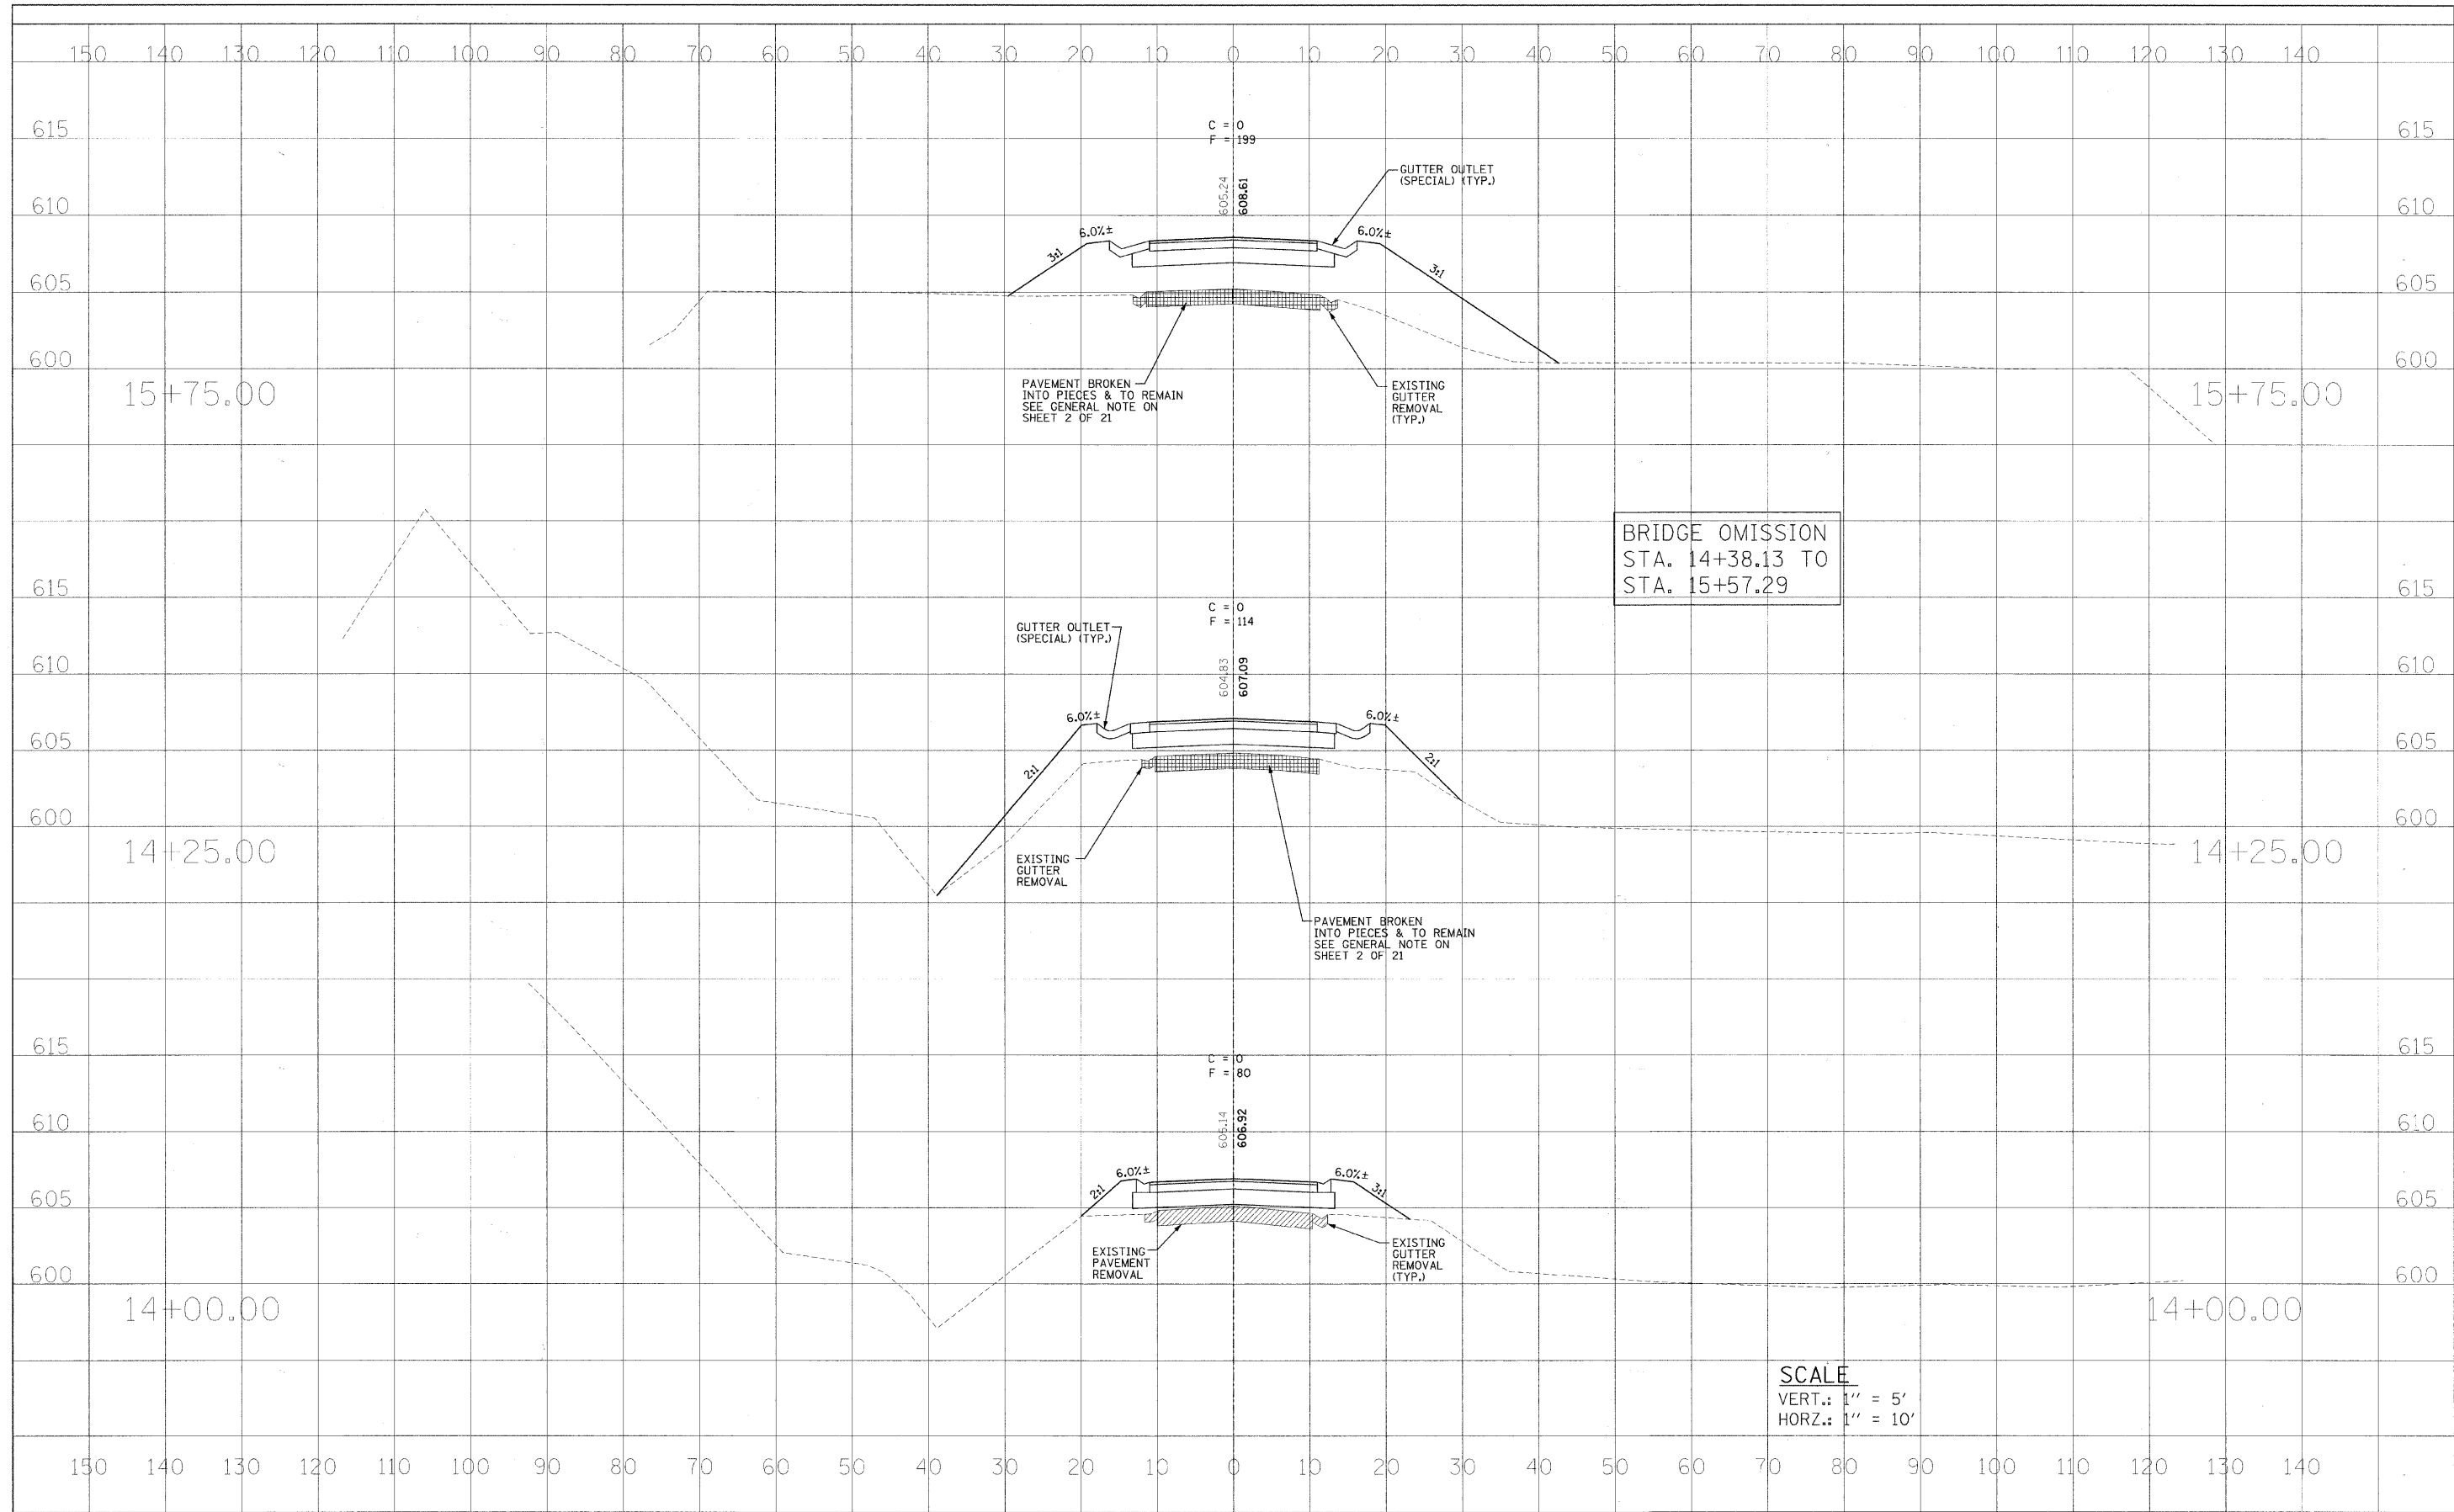

SCALE  
 VERT.: 1" = 5'  
 HORZ.: 1" = 10'

FILE NAME =	USER NAME = #USER#	DESIGNED - DCS	REVISED -	<b>STATE OF ILLINOIS DEPARTMENT OF TRANSPORTATION</b>	<b>CROSS SECTIONS</b>				RTE.	SECTION	COUNTY	TOTAL SHEETS	SHEET NO.
#FILE#		DRAWN - BKN	REVISED -		SCALE: AS SHOWN	SHEET NO. 3 OF 5 SHEETS	STA. 14+00.00 TO STA. 16+50.00	T.R. 939	10-P4000-00-BR	MACON	21	6	
		CHECKED - KWB	REVISED -						CONTRACT NO. 95660				
		DATE -	REVISED -						FED. ROAD DIST. NO. [ILLINOIS] FED. AID PROJECT.				