


F.A.U. ROUTE	SECTION	COUNTY	TOTAL SHEETS	SHEET NUMBER
9148	06-00059-00-PV 08-00059-01-PV	ST. CLAIR	61	28
STA. 978+71.62		TO	STA. 1032+57.37	
FEDERAL AID PROJECT			CONTRACT 97447	

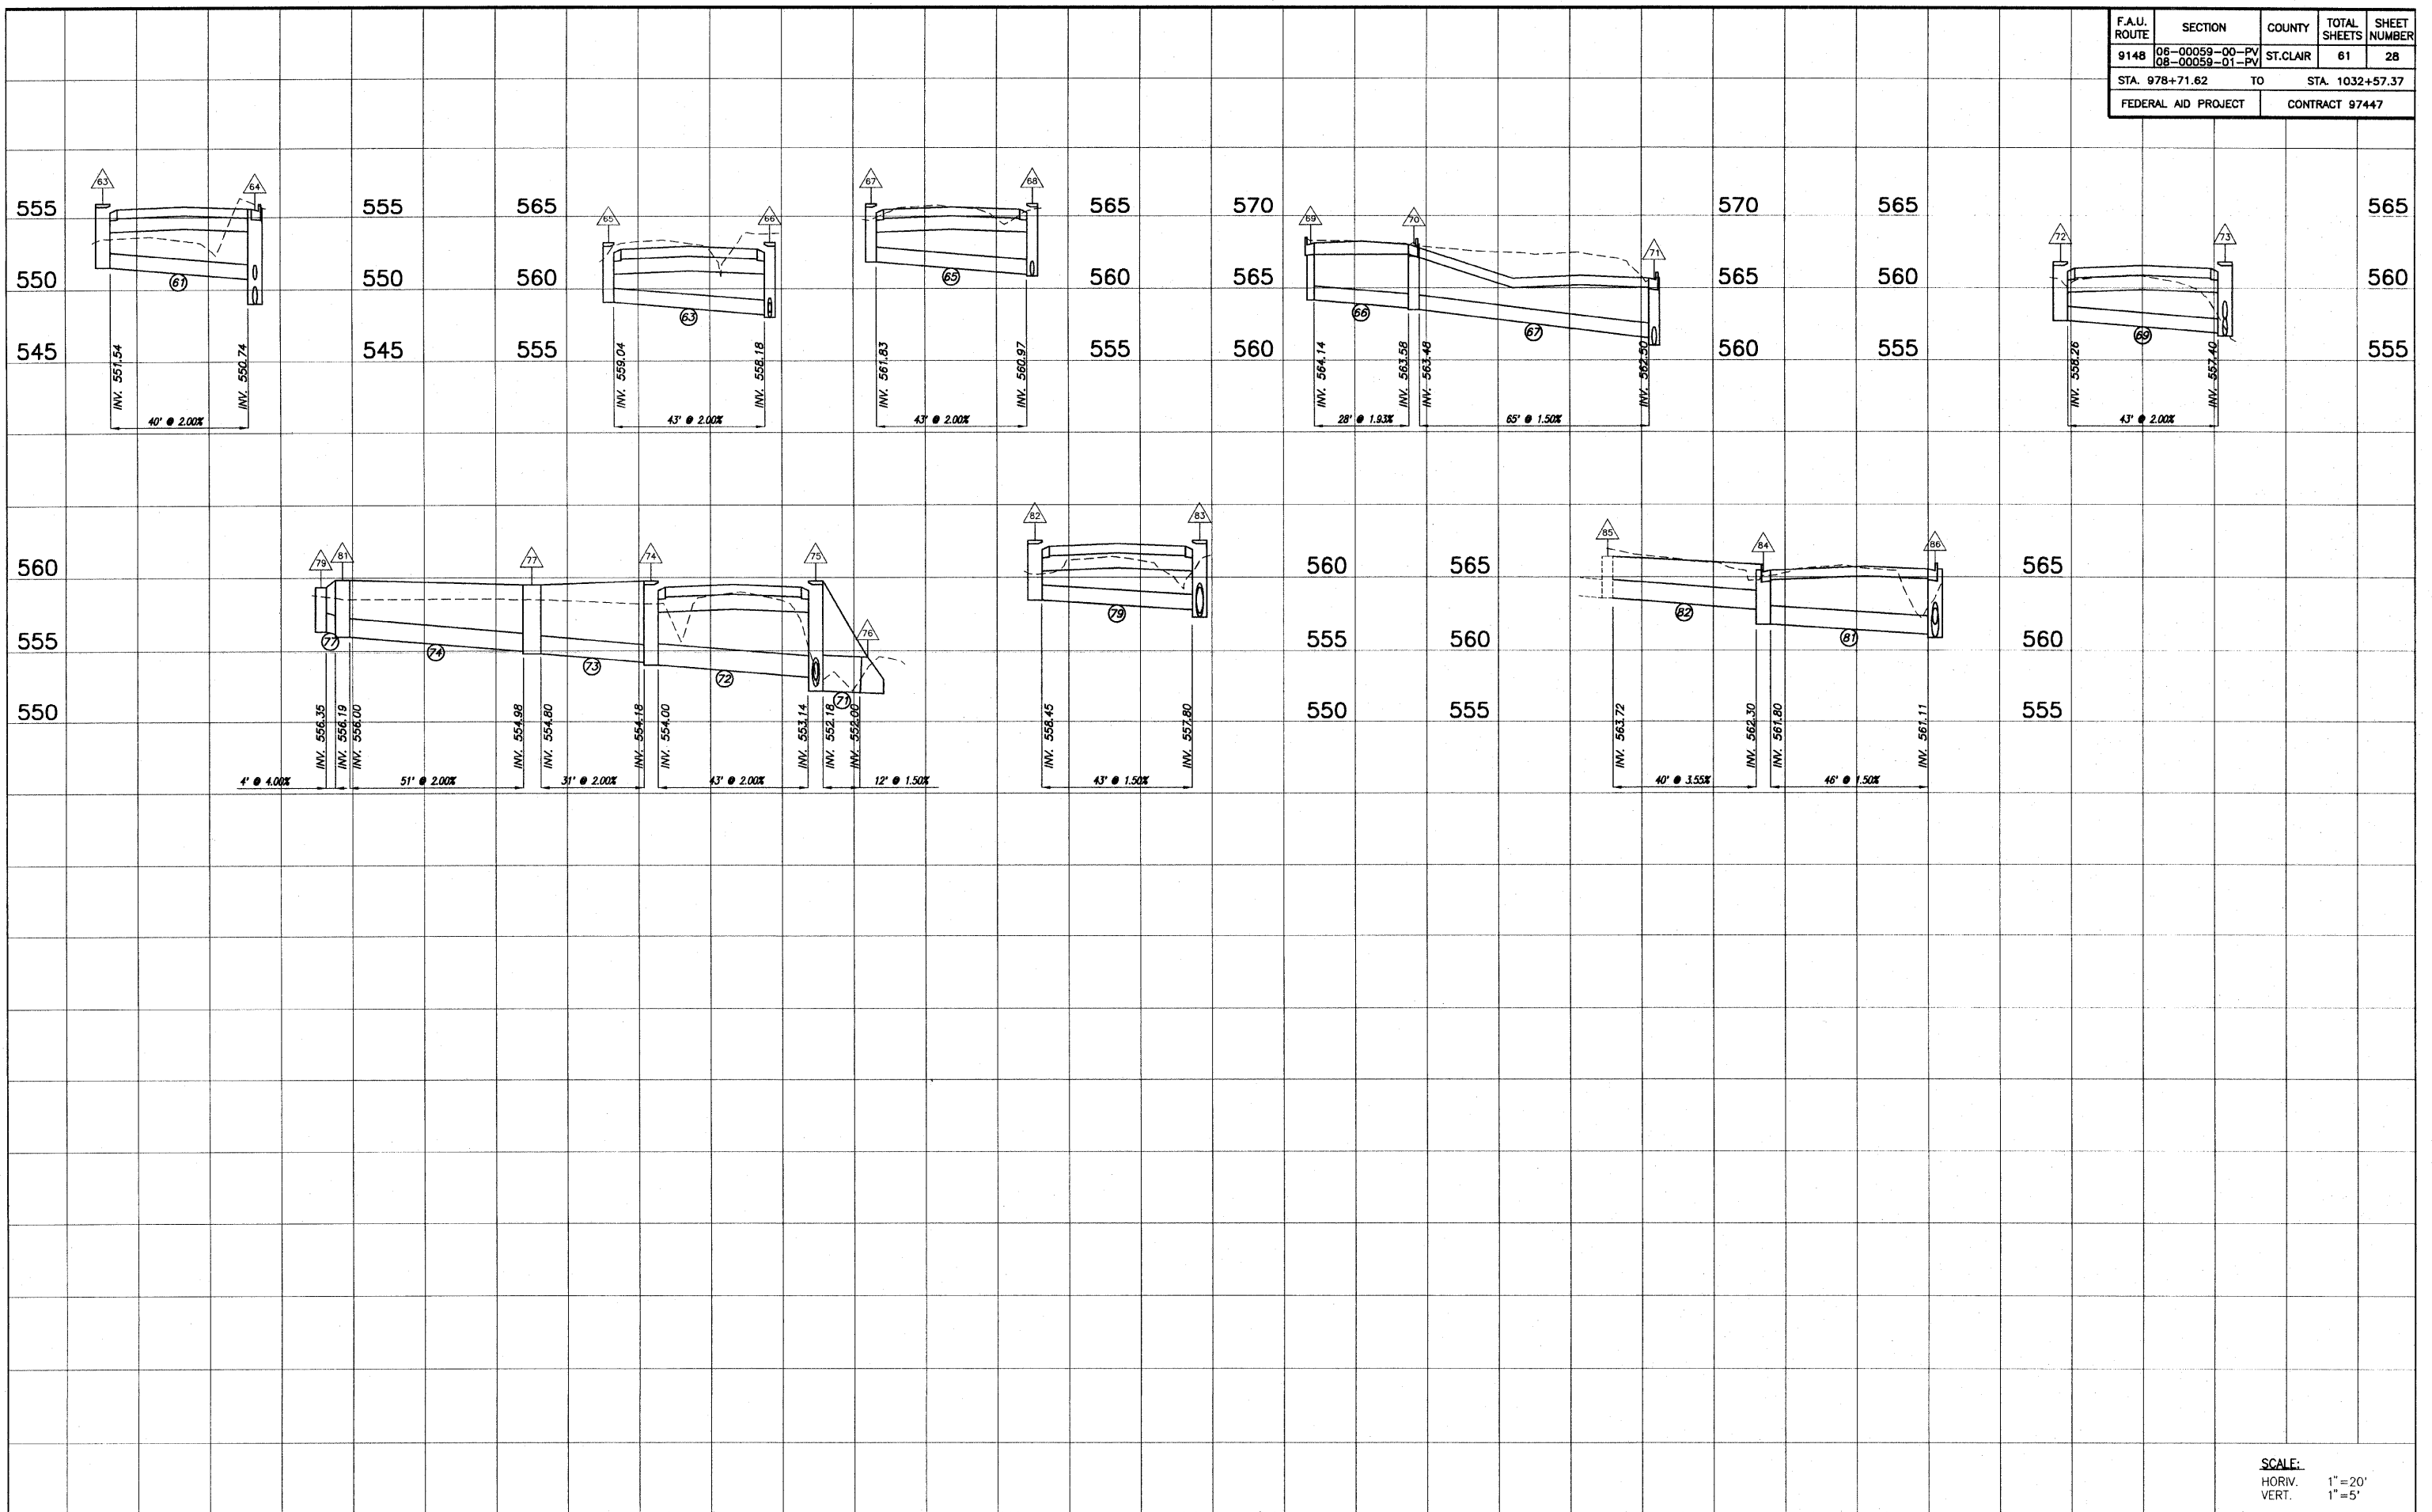

SCALE:  
 HORIV. 1"=20'  
 VERT. 1"=5'

K:\02008 - 07\Plan - Milburn School Road - Plan\3.dwg, 25/ STORM PROFILES.dwg, 02/20/09 2:04:44 PM, Printed by M.A.L.