
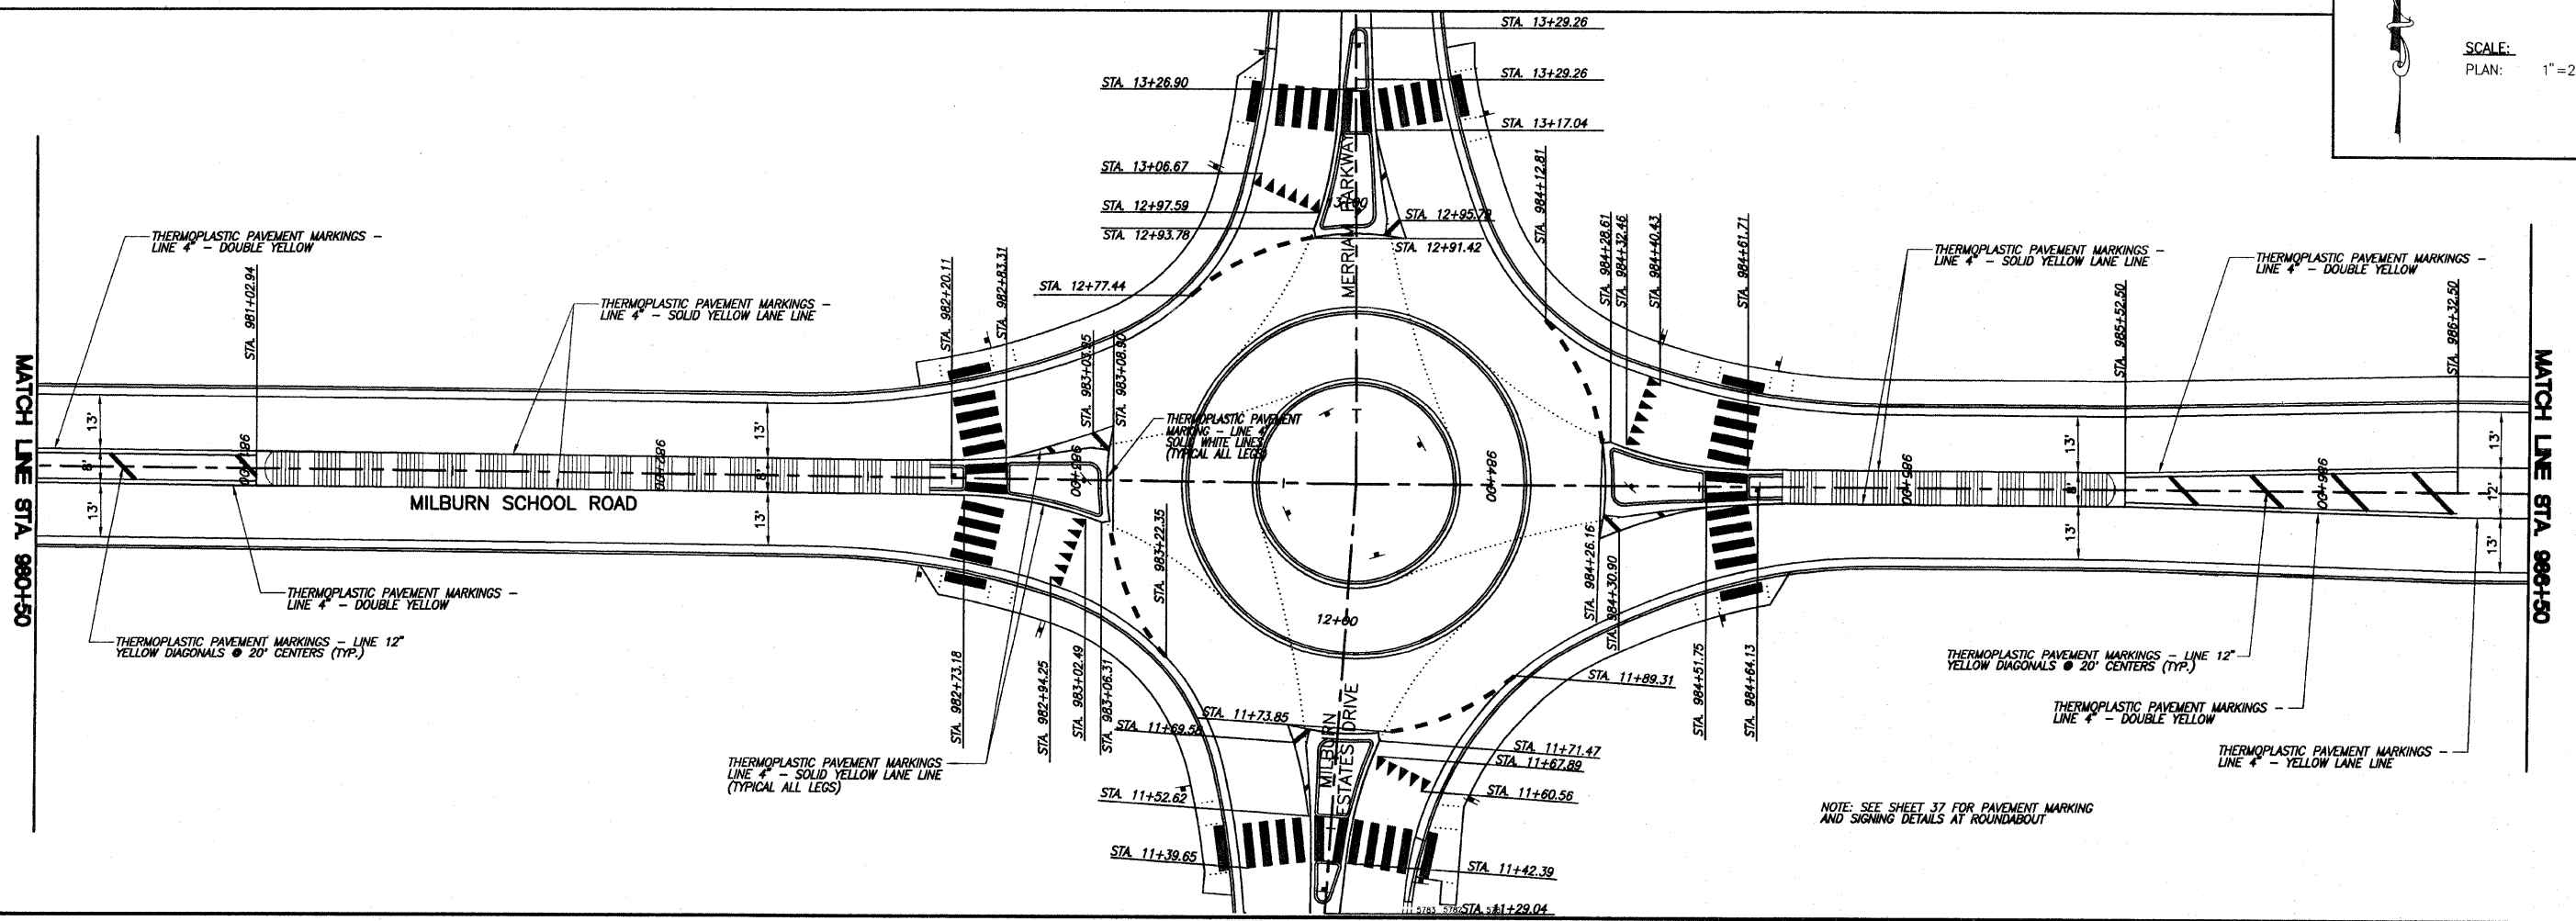


F.A.U. ROUTE	SECTION	COUNTY	TOTAL SHEETS	SHEET NUMBER
9148	06-00059-00-PV 08-00059-01-PV	ST. CLAIR	61	32
STA. 978+71.62		TO	STA. 986+50.00	
FEDERAL AID PROJECT			CONTRACT 97447	

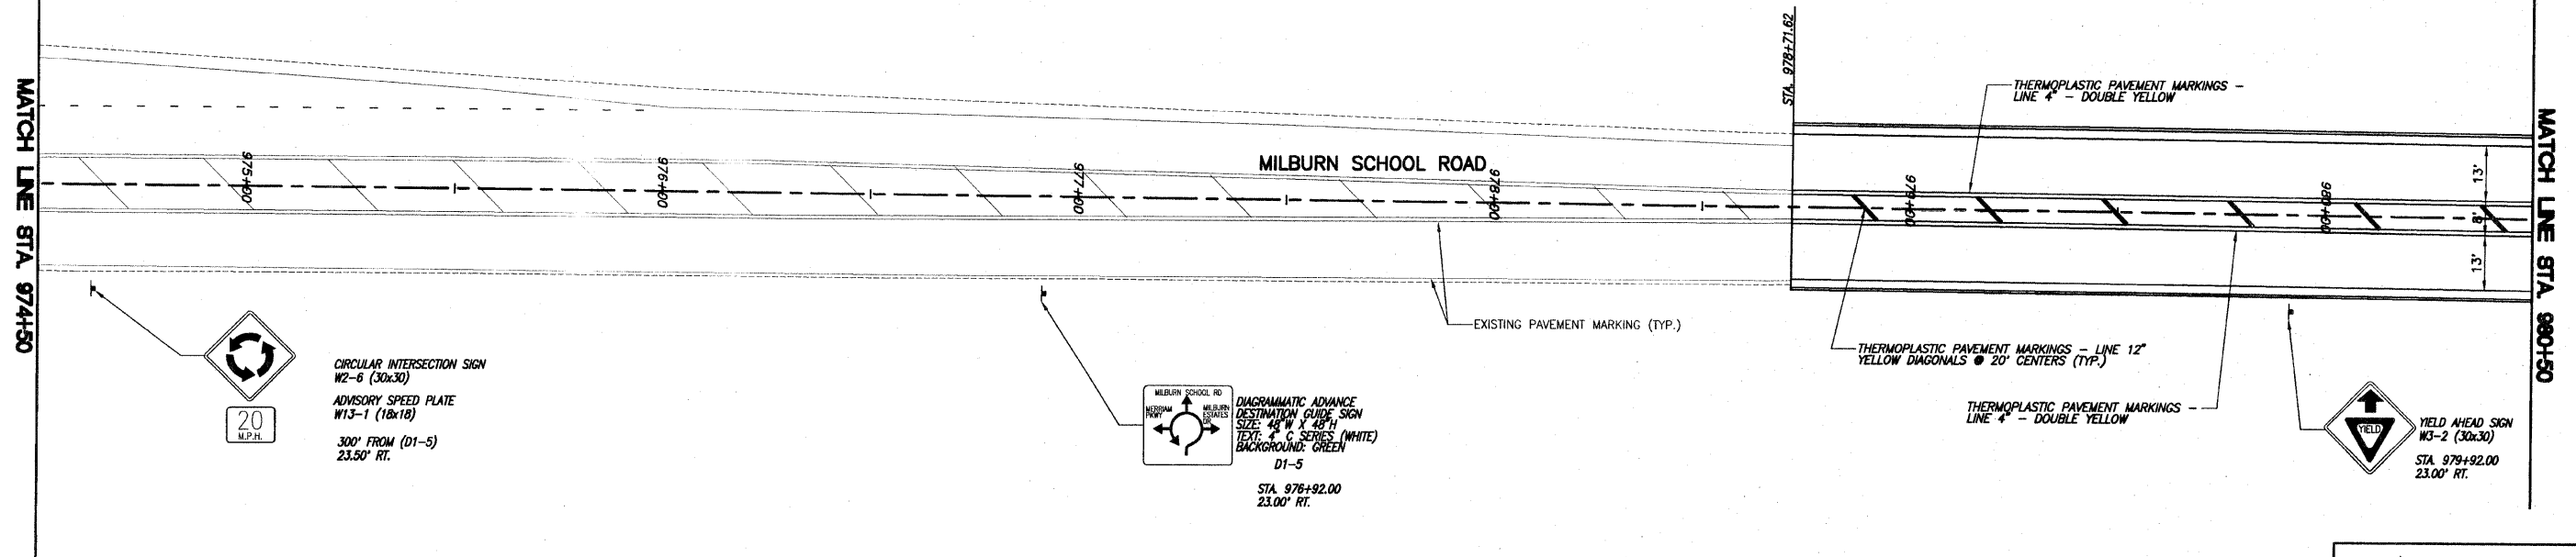

PAVEMENT MARKING PLAN MILBURN SCHOOL ROAD IMPROVEMENTS  
ST. CLAIR COUNTY, ILLINOIS