


F.A.U. ROUTE	SECTION	COUNTY	TOTAL SHEETS	SHEET NUMBER
9148	06-00059-00-PV 08-00059-01-PV	ST. CLAIR	61	34
STA. 998+50.00 TO STA. 1010+00.00				
FEDERAL AID PROJECT			CONTRACT 97447	

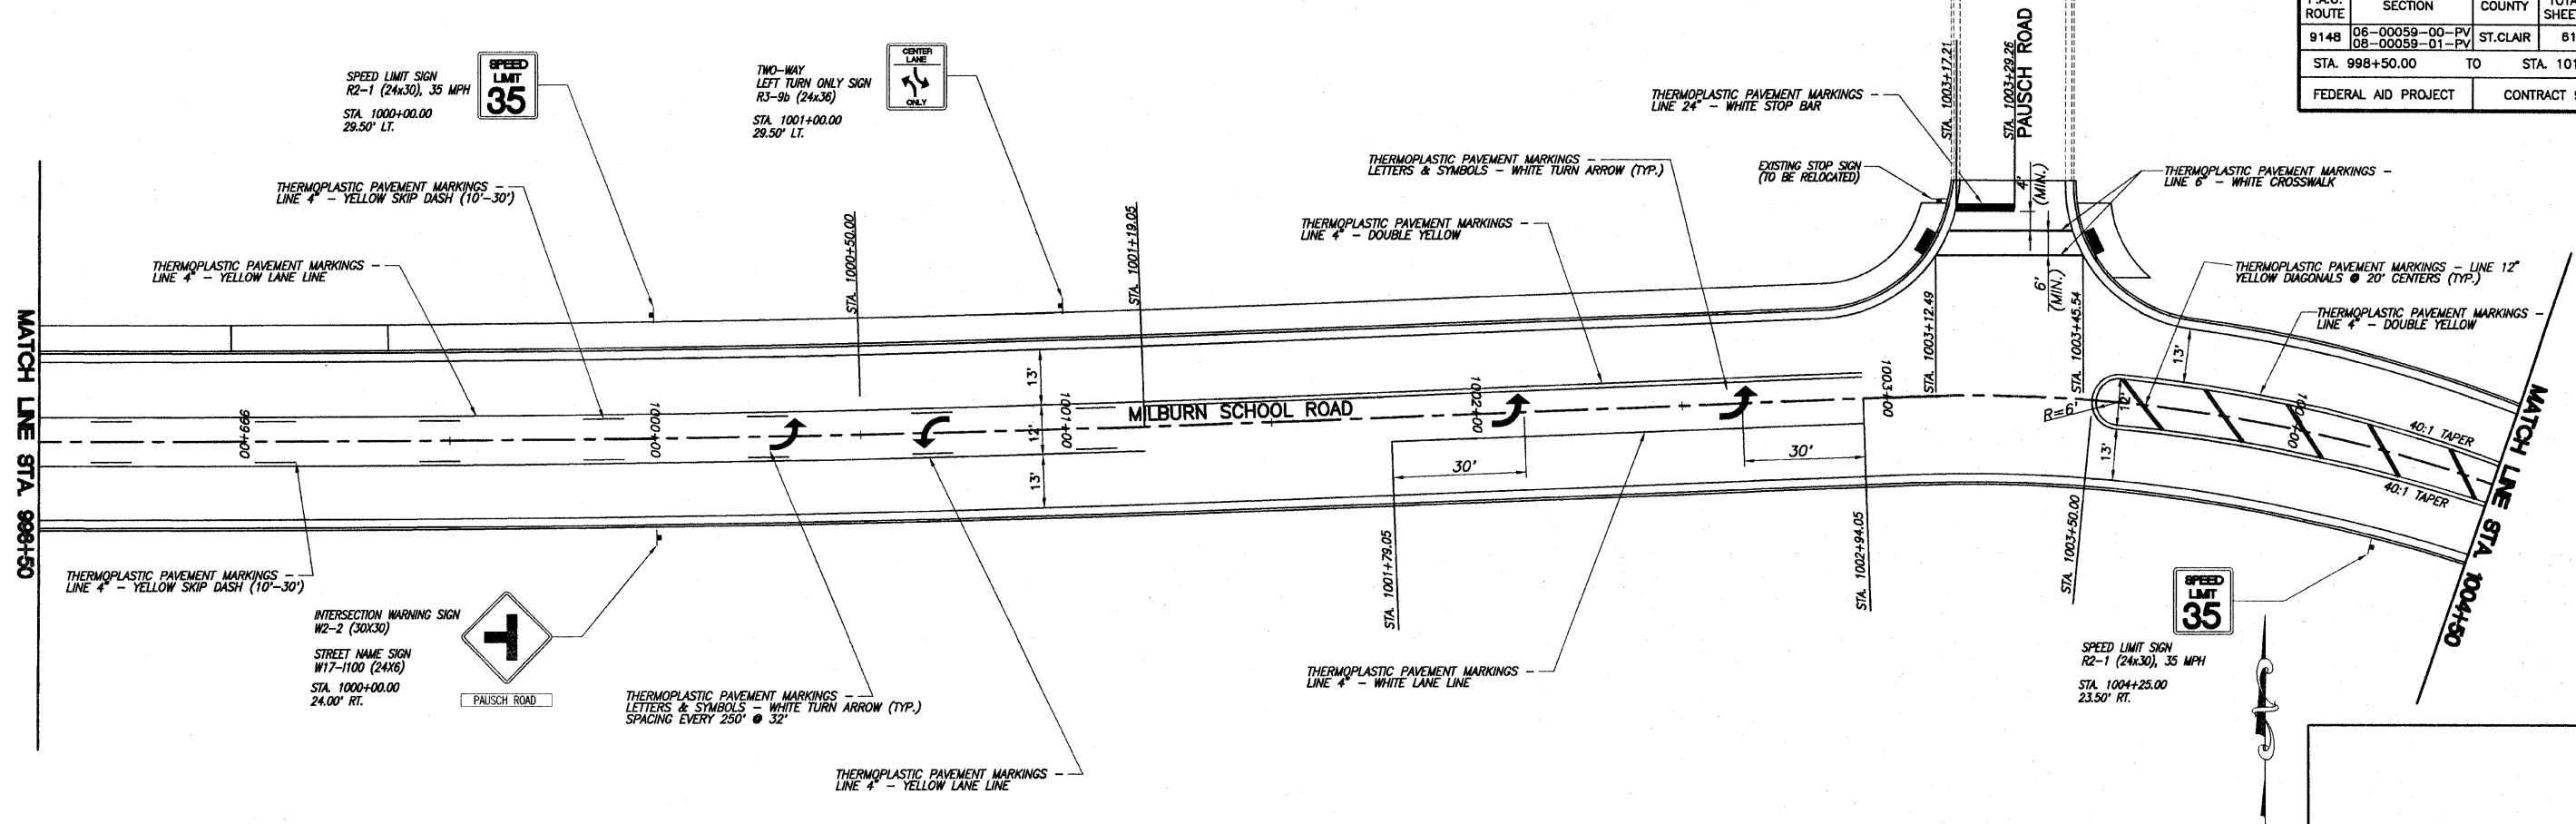

SCALE:
PLAN: 1"=20'

