
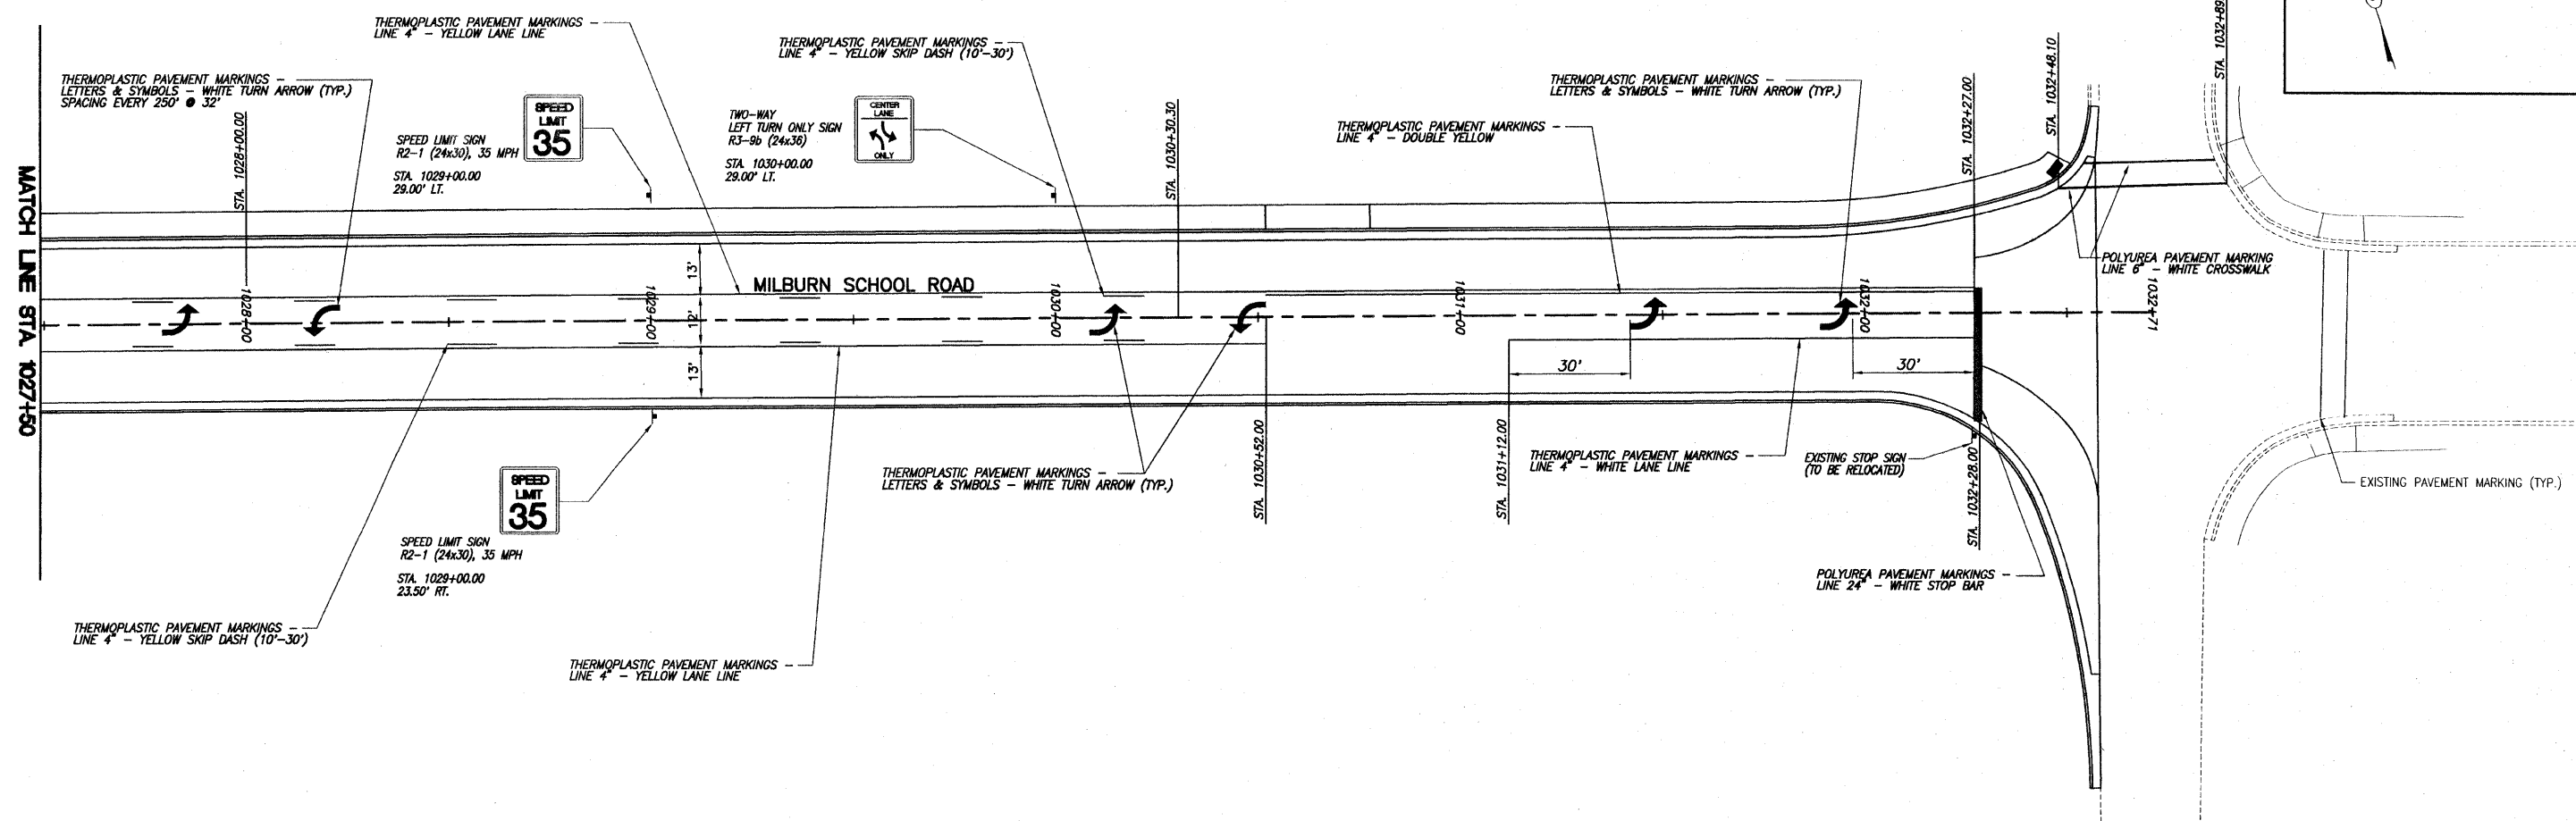


F.A.U. ROUTE	SECTION	COUNTY	TOTAL SHEETS	SHEET NUMBER
9148	06-00059-00-PV 08-00059-01-PV	ST. CLAIR	61	36
STA. 1021+50.00		TO	STA. 1032+57.37	
FEDERAL AID PROJECT		CONTRACT 97447		

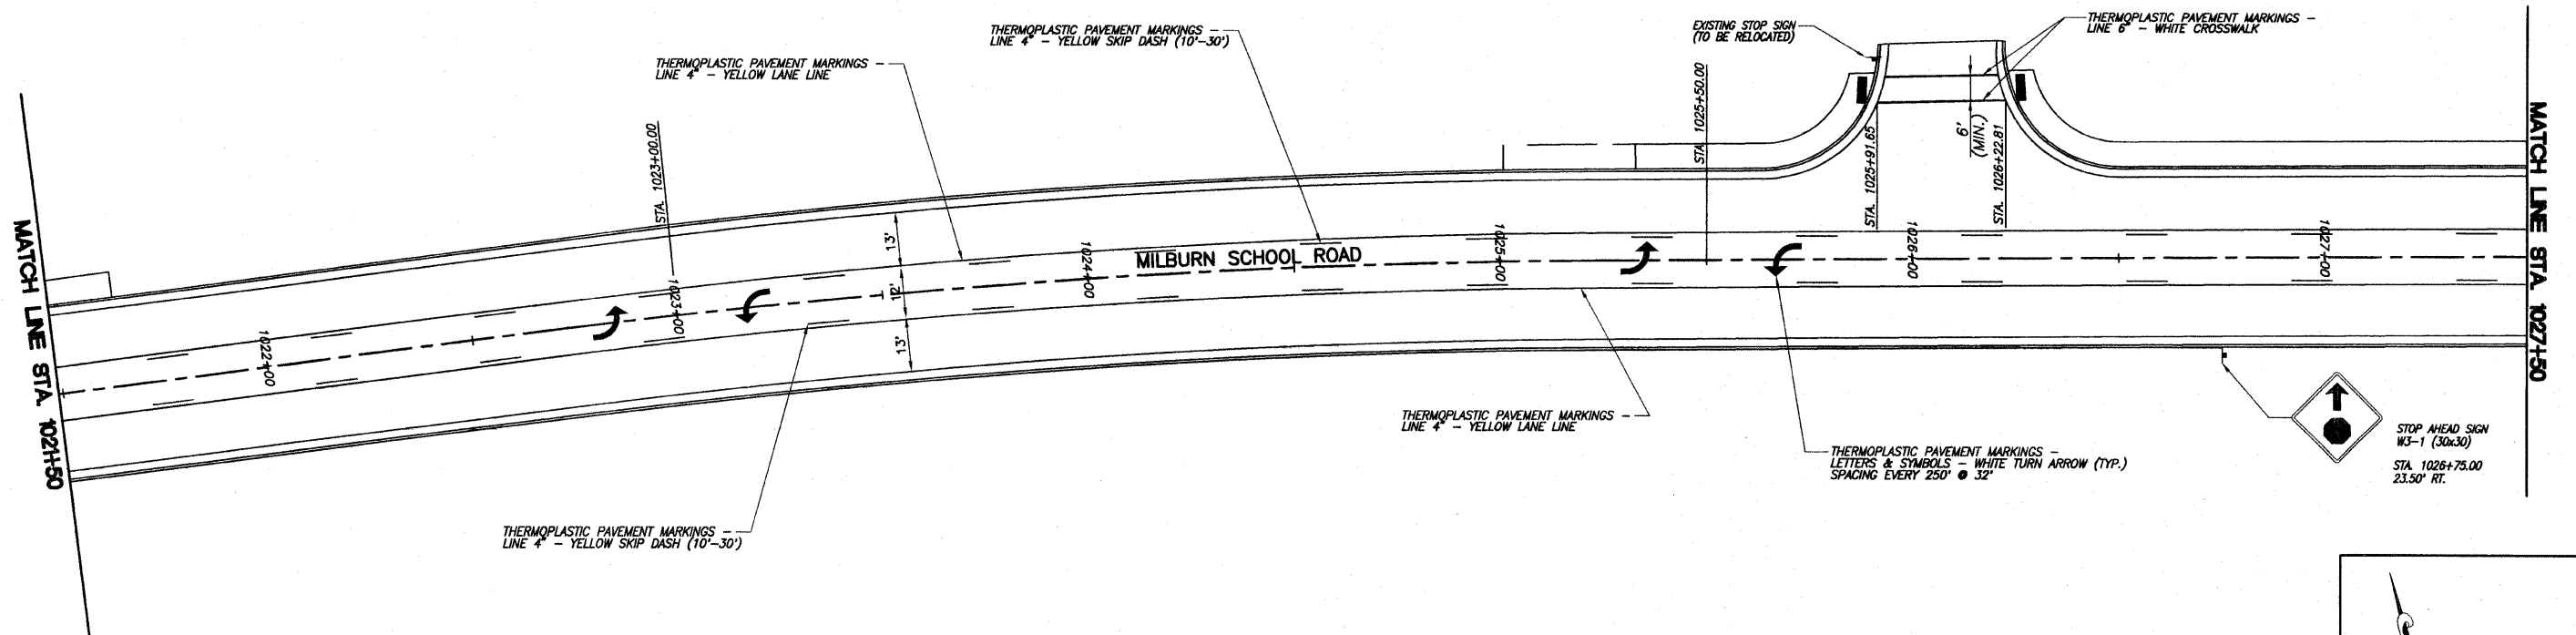

PAVEMENT MARKING PLAN MILBURN SCHOOL ROAD IMPROVEMENTS
ST. CLAIR COUNTY, ILLINOIS