


F.A.U. ROUTE	SECTION	COUNTY	TOTAL SHEETS	SHEET NUMBER
9148	06-00059-00-PV 08-00059-01-PV	ST. CLAIR	61	37
STA. 10+59.04		TO		STA. 14+68.10
FEDERAL AID PROJECT			CONTRACT 97447	

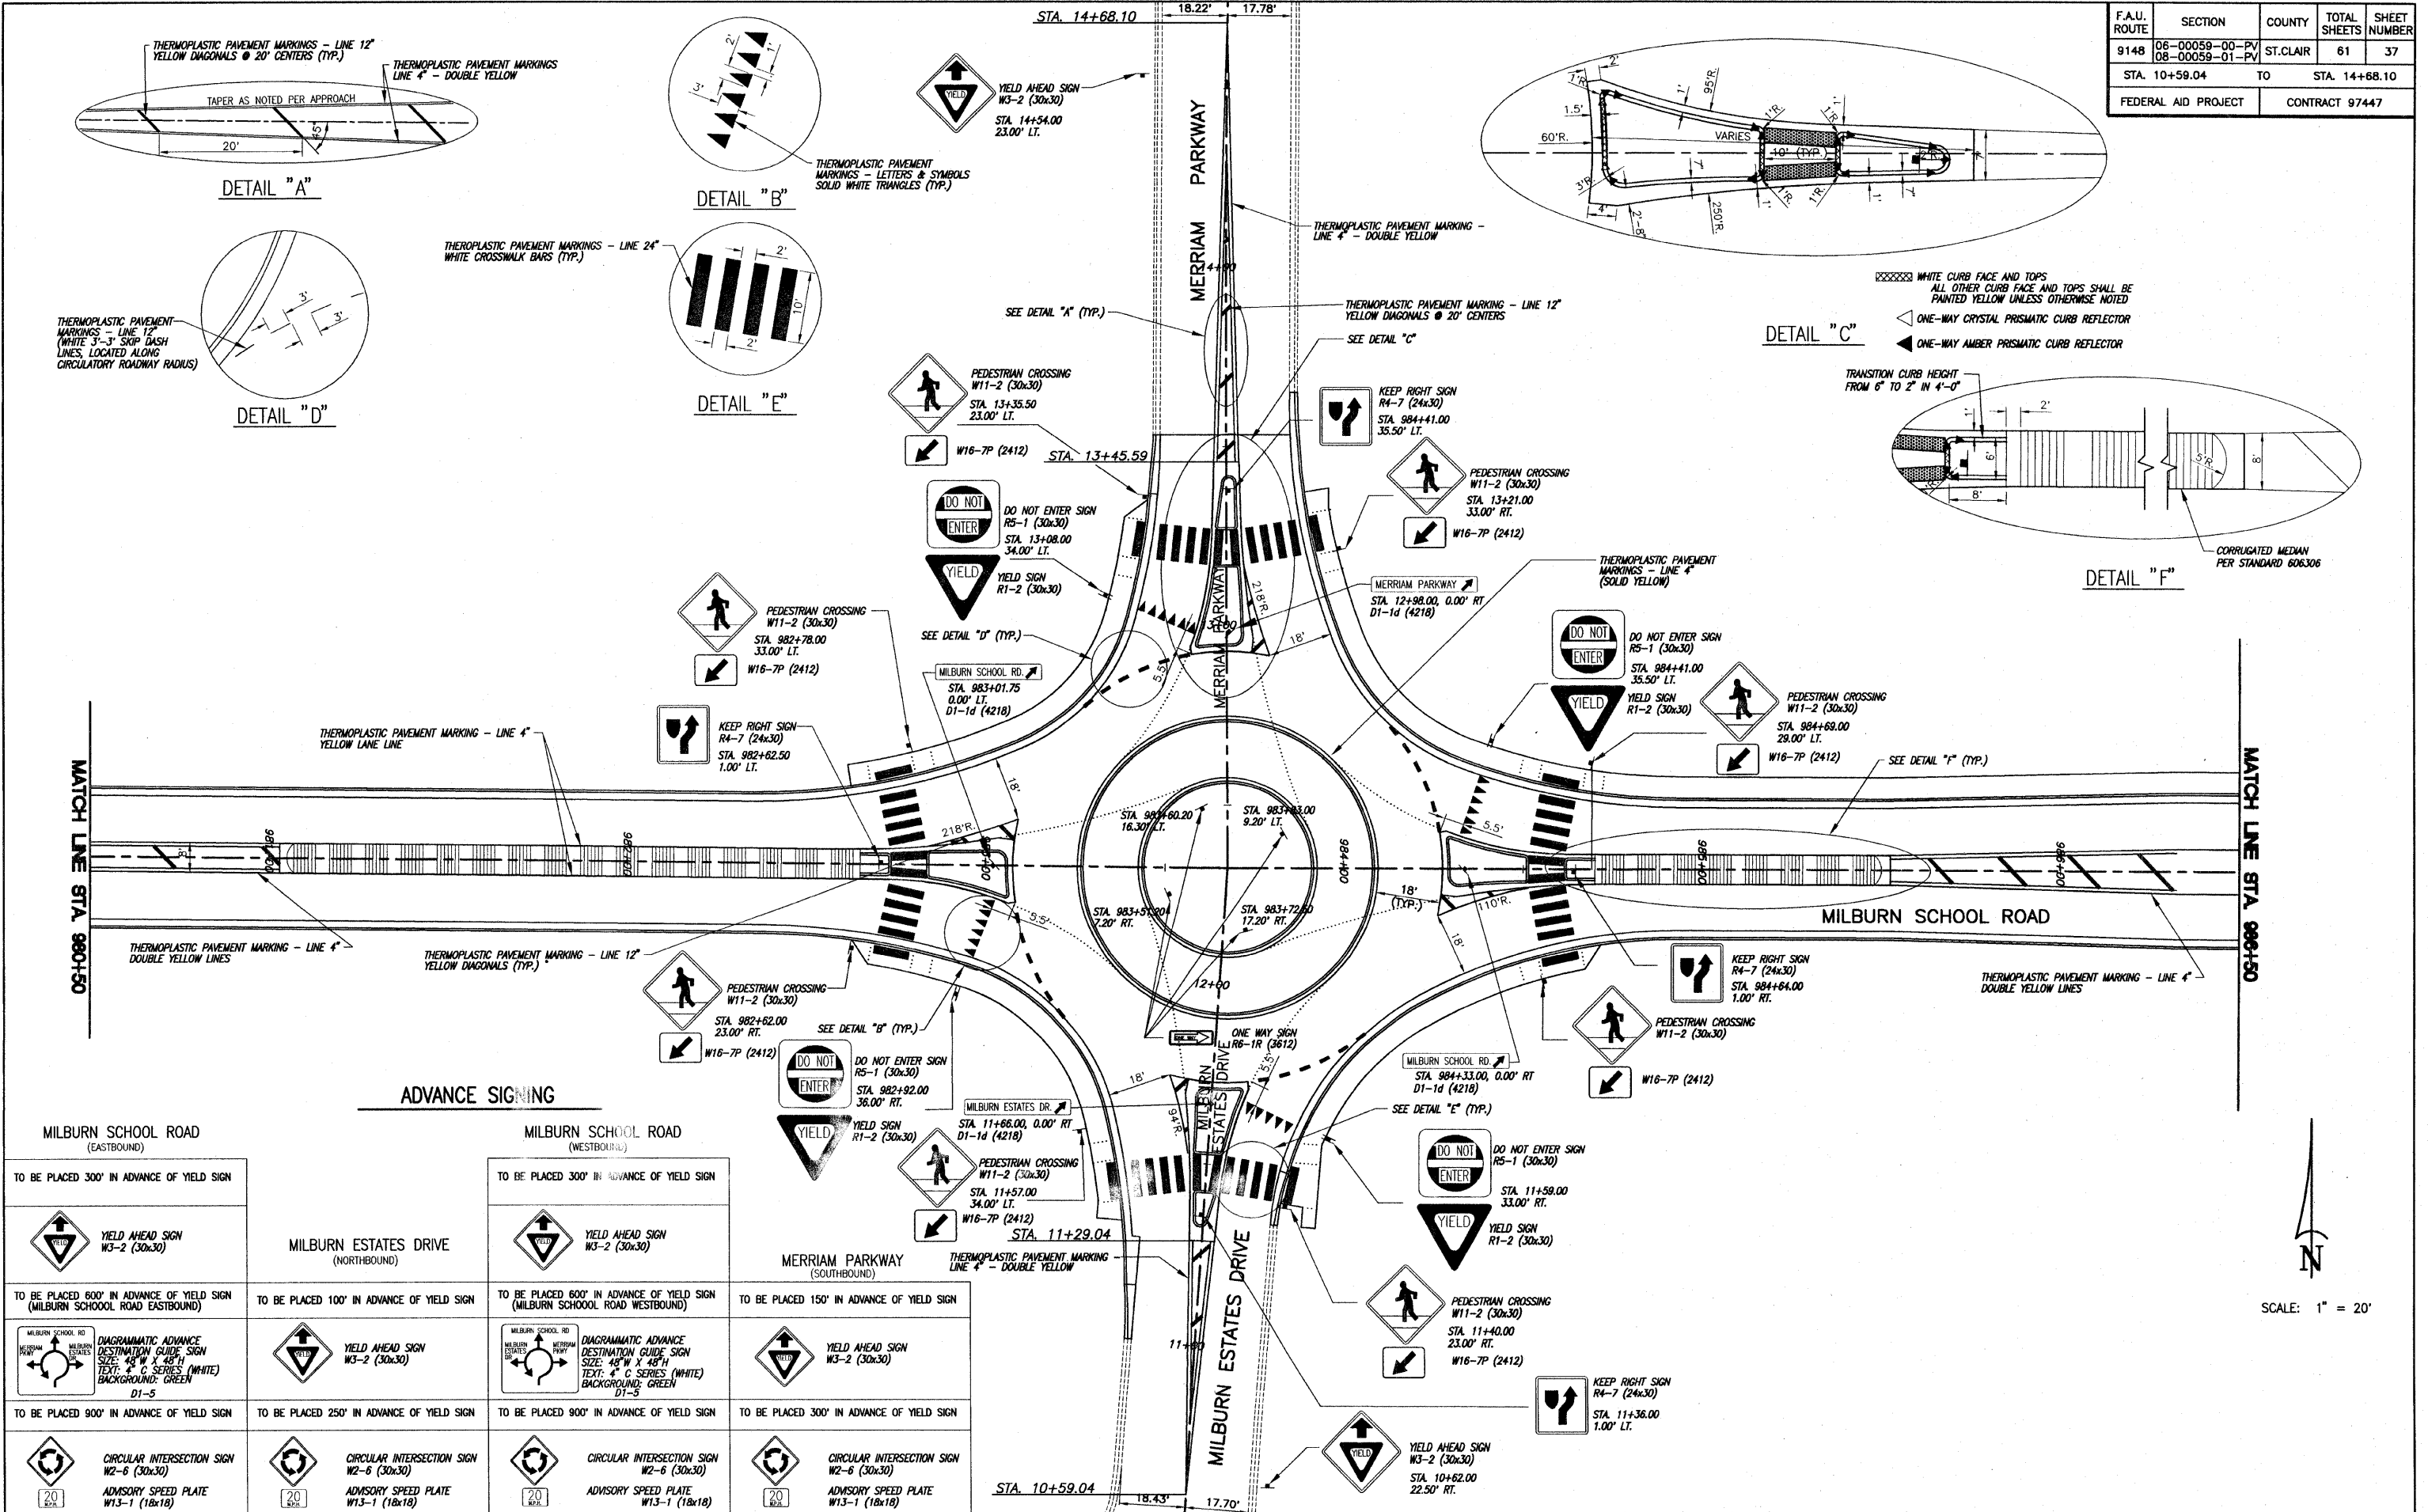

ADVANCE SIGNING

MILBURN SCHOOL ROAD (EASTBOUND)		MILBURN SCHOOL ROAD (WESTBOUND)	
TO BE PLACED 300' IN ADVANCE OF YIELD SIGN		TO BE PLACED 300' IN ADVANCE OF YIELD SIGN	
TO BE PLACED 600' IN ADVANCE OF YIELD SIGN (MILBURN SCHOOL ROAD EASTBOUND)		TO BE PLACED 100' IN ADVANCE OF YIELD SIGN	
TO BE PLACED 900' IN ADVANCE OF YIELD SIGN	 	TO BE PLACED 250' IN ADVANCE OF YIELD SIGN	
		TO BE PLACED 600' IN ADVANCE OF YIELD SIGN (MILBURN SCHOOL ROAD WESTBOUND)	
		TO BE PLACED 900' IN ADVANCE OF YIELD SIGN	
		TO BE PLACED 150' IN ADVANCE OF YIELD SIGN	
		TO BE PLACED 300' IN ADVANCE OF YIELD SIGN	

