
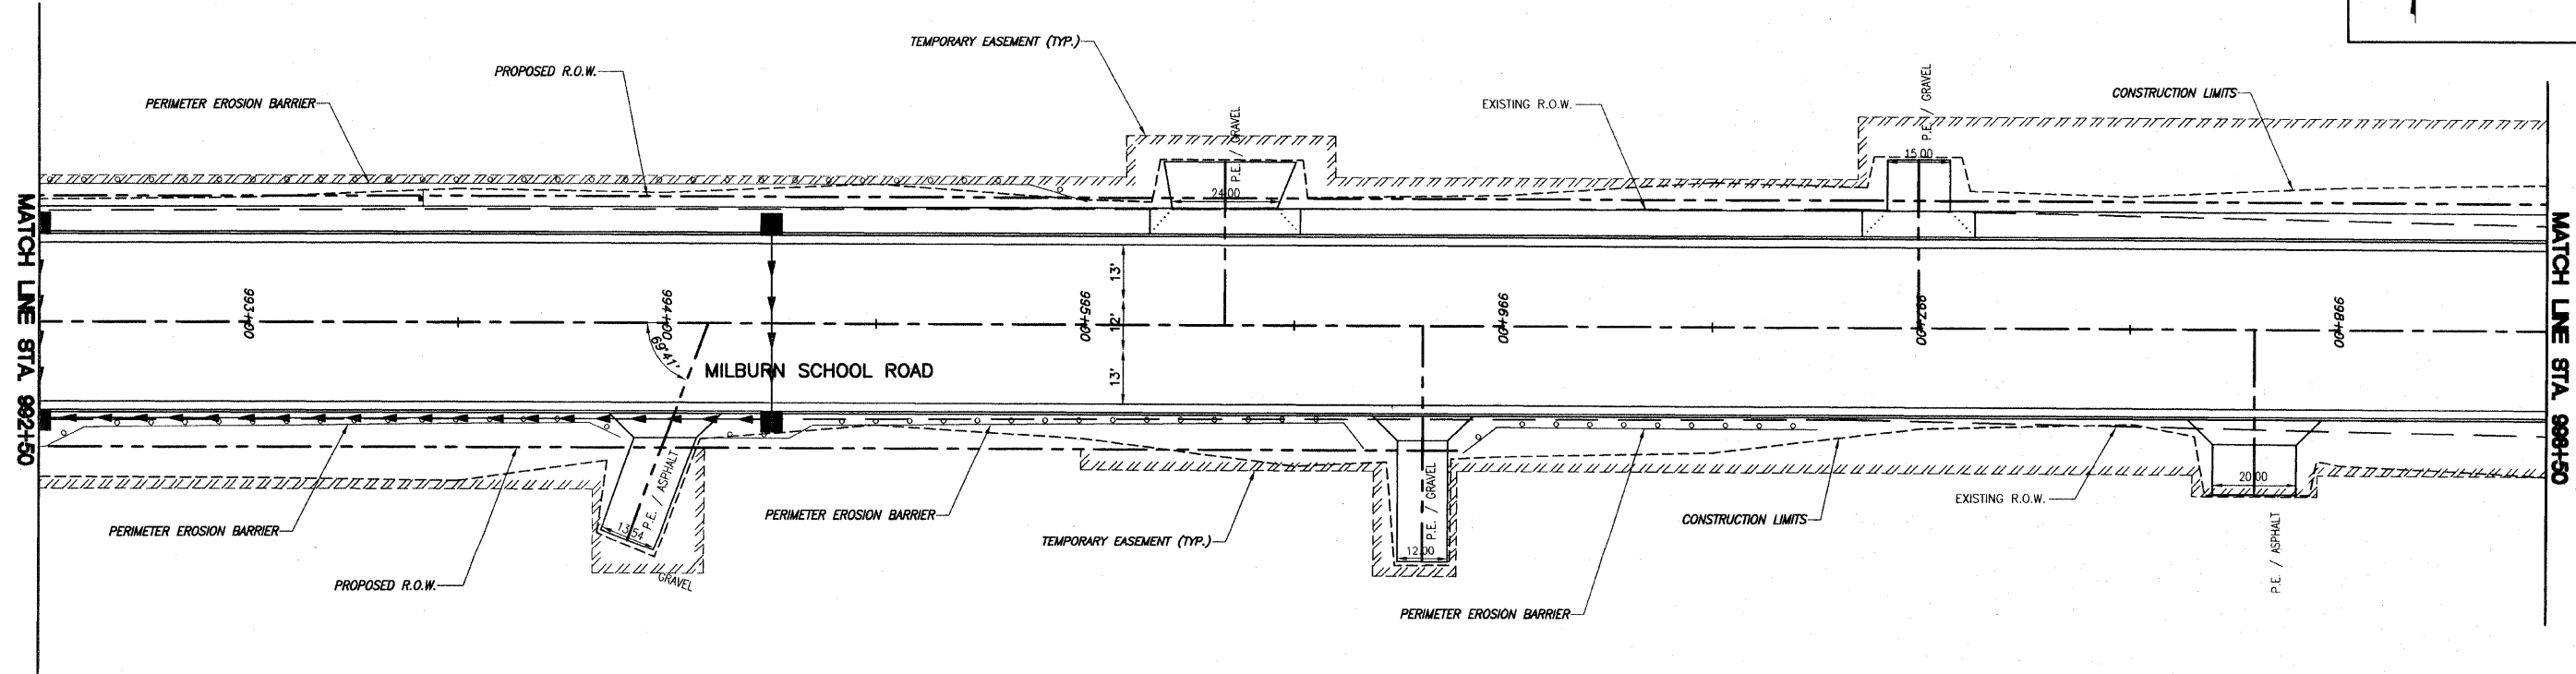
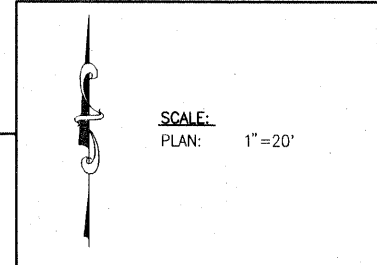


F.A.U. ROUTE	SECTION	COUNTY	TOTAL SHEETS	SHEET NUMBER
9148	06-00059-00-PV 08-00059-01-PV	ST. CLAIR	61	39
STA. 986+50.00		TO	STA. 998+50.00	
FEDERAL AID PROJECT			CONTRACT 97447	

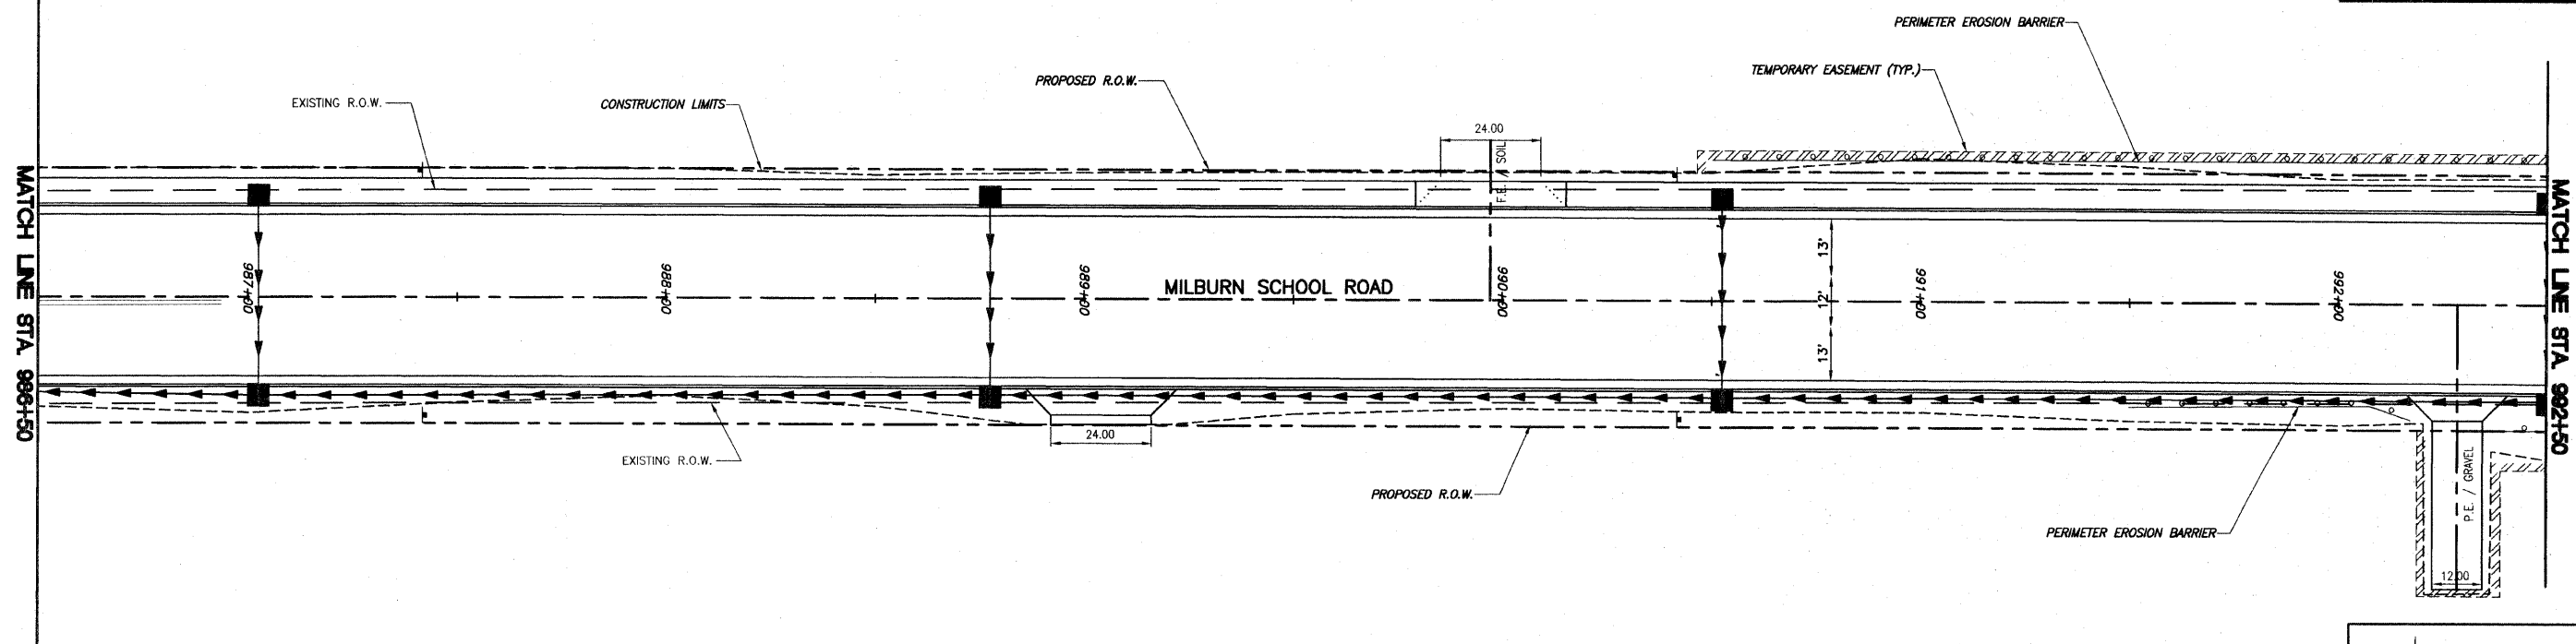

K:\0208 - 07\Plan - Milburn School Road - Plans\2\mg\39 - EROSION_CONTROL.dwg, 11/12/2010 1:34:02 PM, Plotted by M.A.L.