
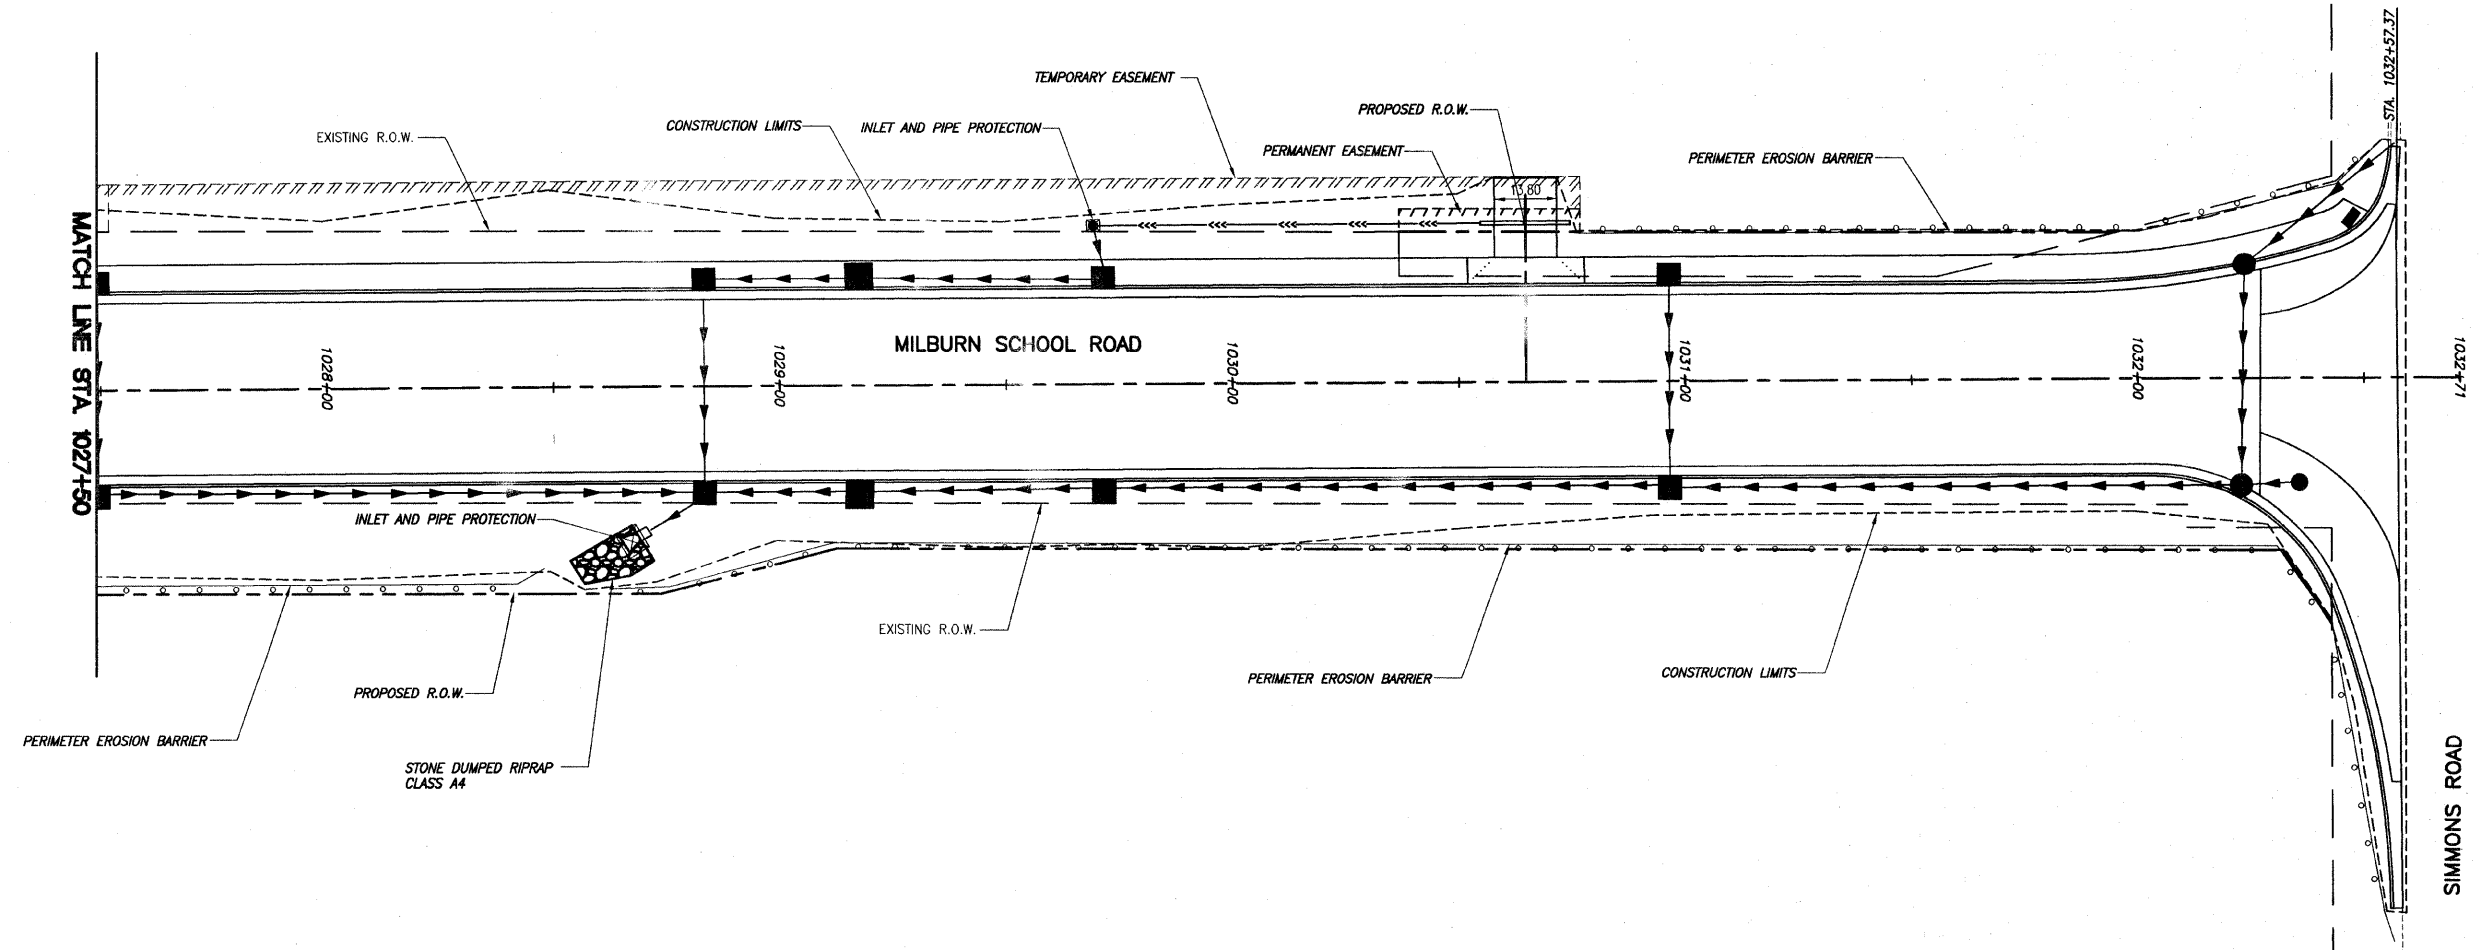
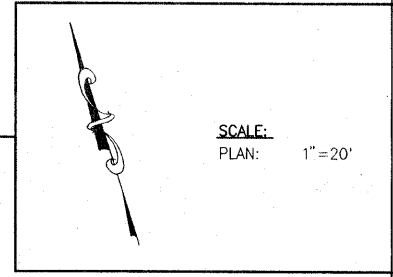


F.A.U. ROUTE	SECTION	COUNTY	TOTAL SHEETS	SHEET NUMBER
9148	06-00059-00-PV 08-00059-01-PV	ST. CLAIR	61	42
STA. 1021+50.00		TO		STA. 1032+57.37
FEDERAL AID PROJECT			CONTRACT 97447	

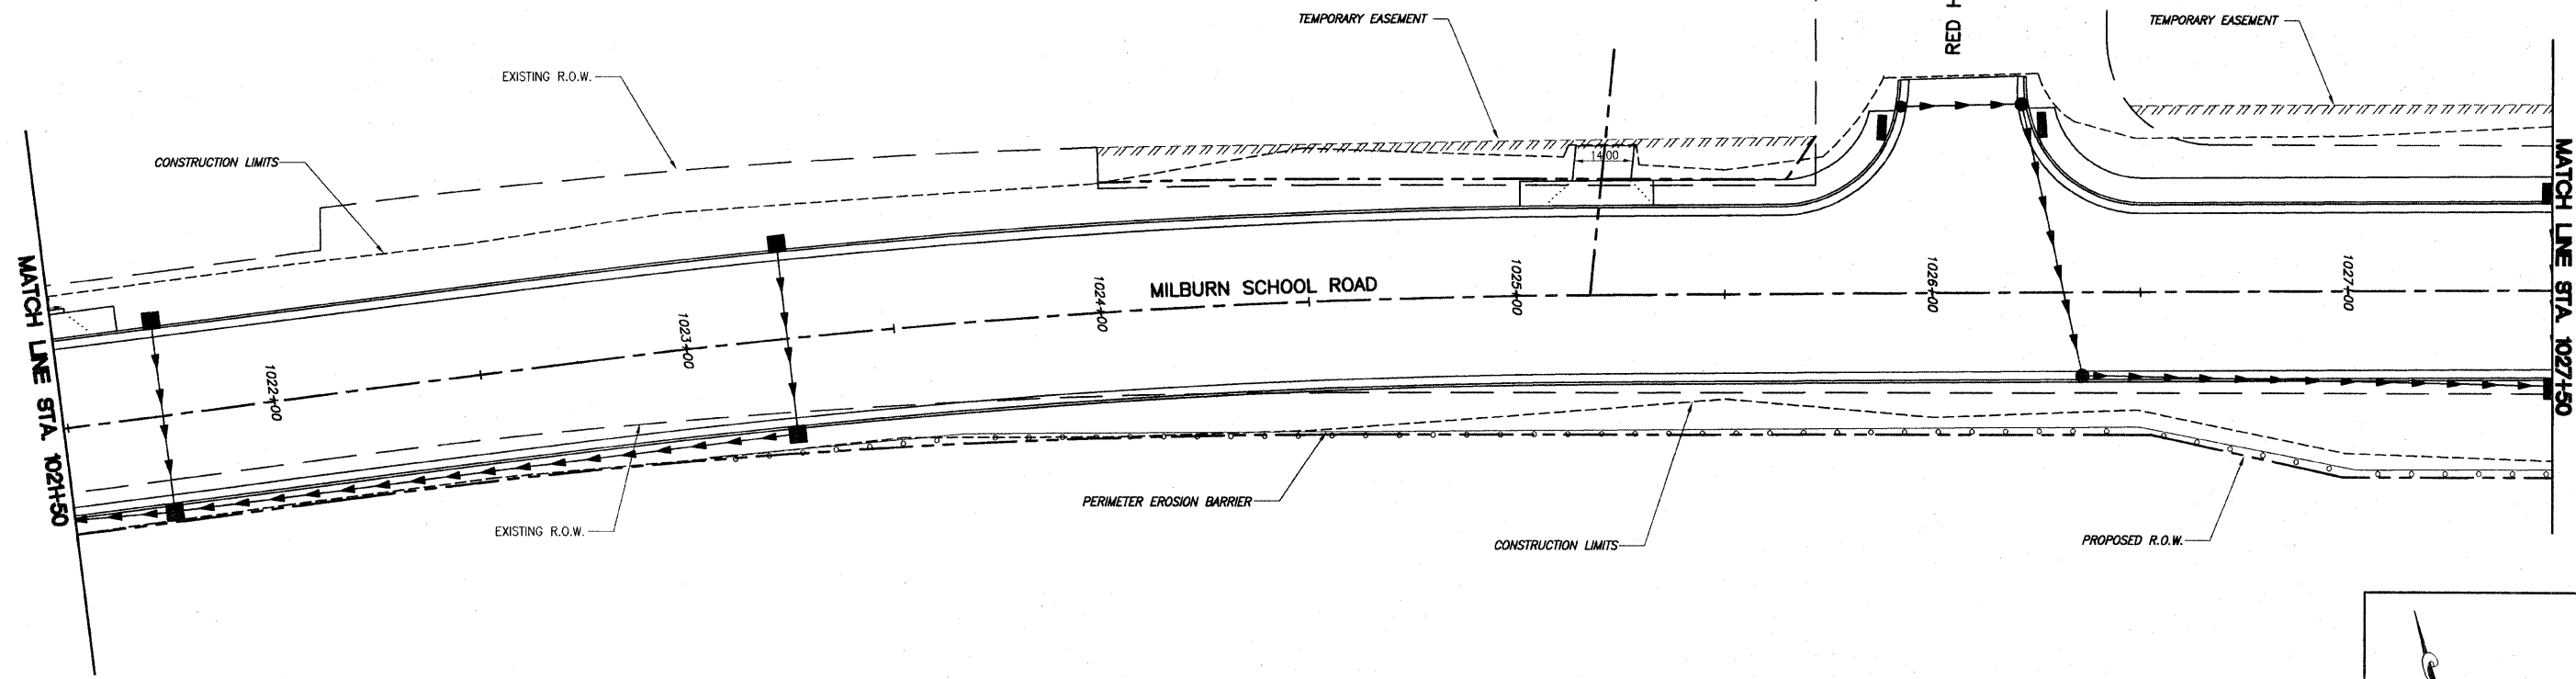

K:\10000 - 07\Plan - Milburn School Road - Phase 2.dwg; 12/12/10 2:32:04 PM; Plotted by M.A.L.