


F.A.U. ROUTE	SECTION	COUNTY	TOTAL SHEETS	SHEET NUMBER
9148	06-00058-00-PV 08-00058-01-PV	ST. CLAIR	61	54
STA. 978+71.62		TO	STA. 1032+57.37	
FEDERAL AID PROJECT			CONTRACT 97447	

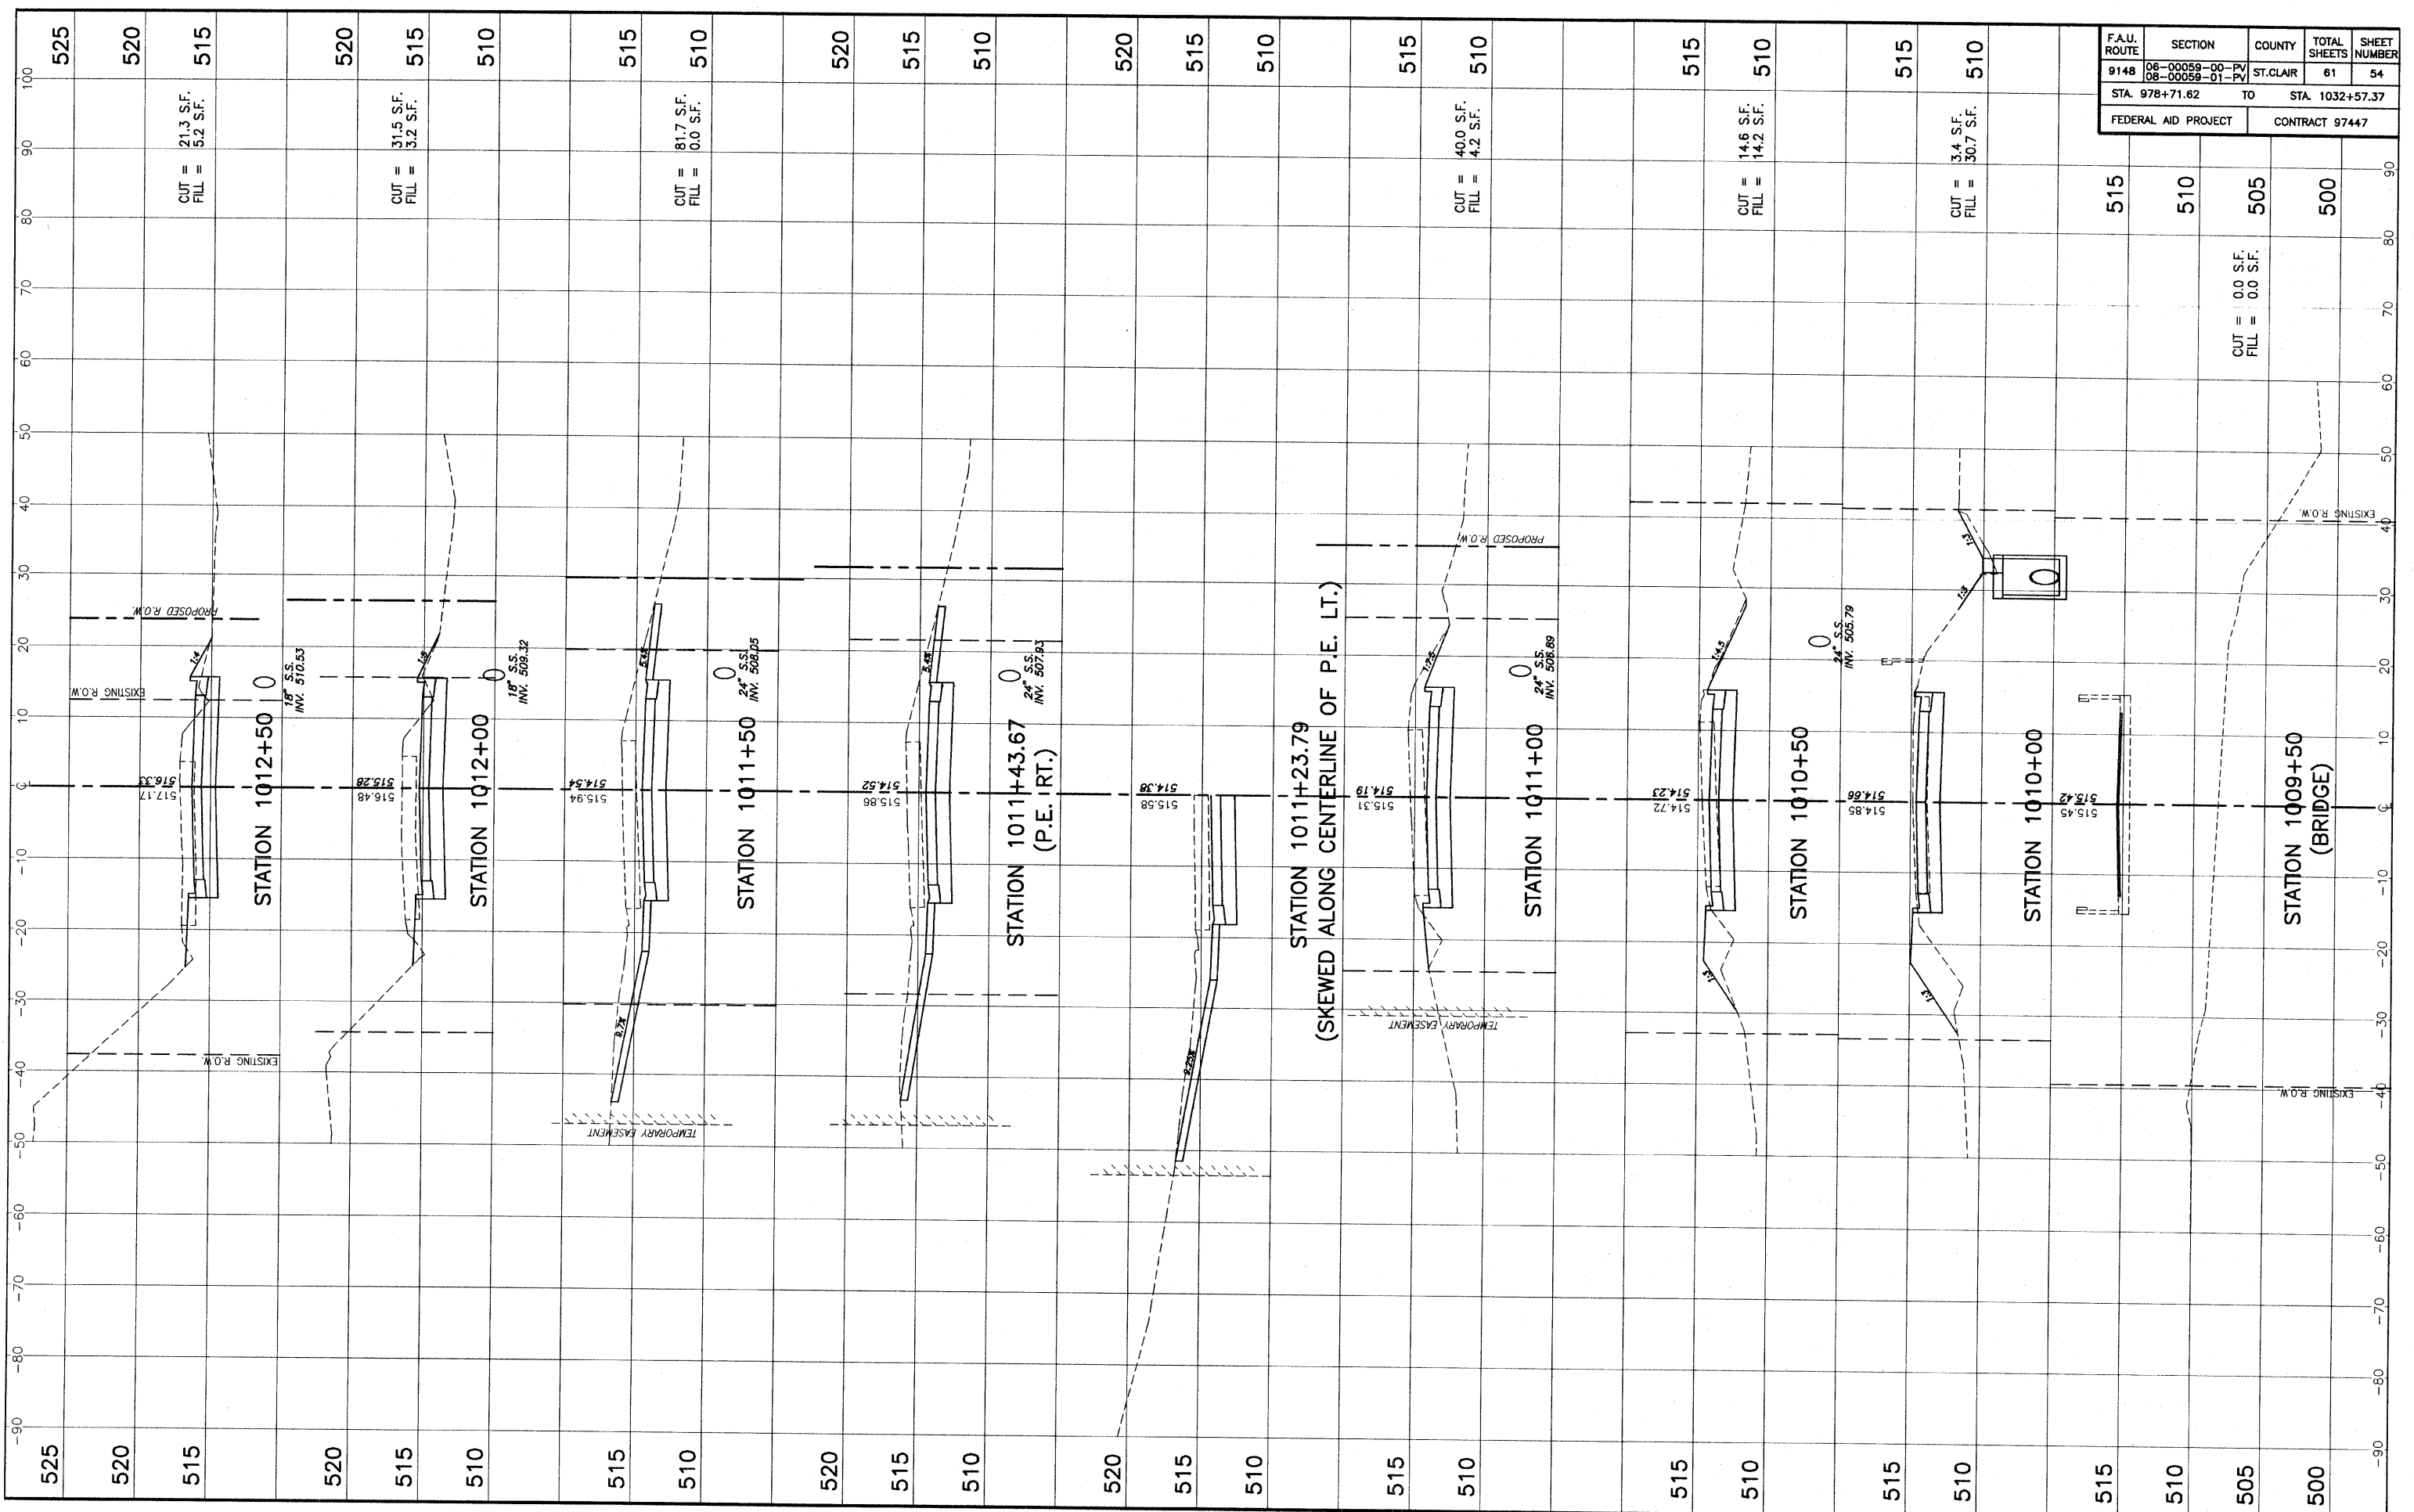

STA. 1009+50 - STA. 1012+50 CROSS SECTIONS MILBURN SCHOOL ROAD IMPROVEMENTS ST. CLAIR COUNTY, ILLINOIS