
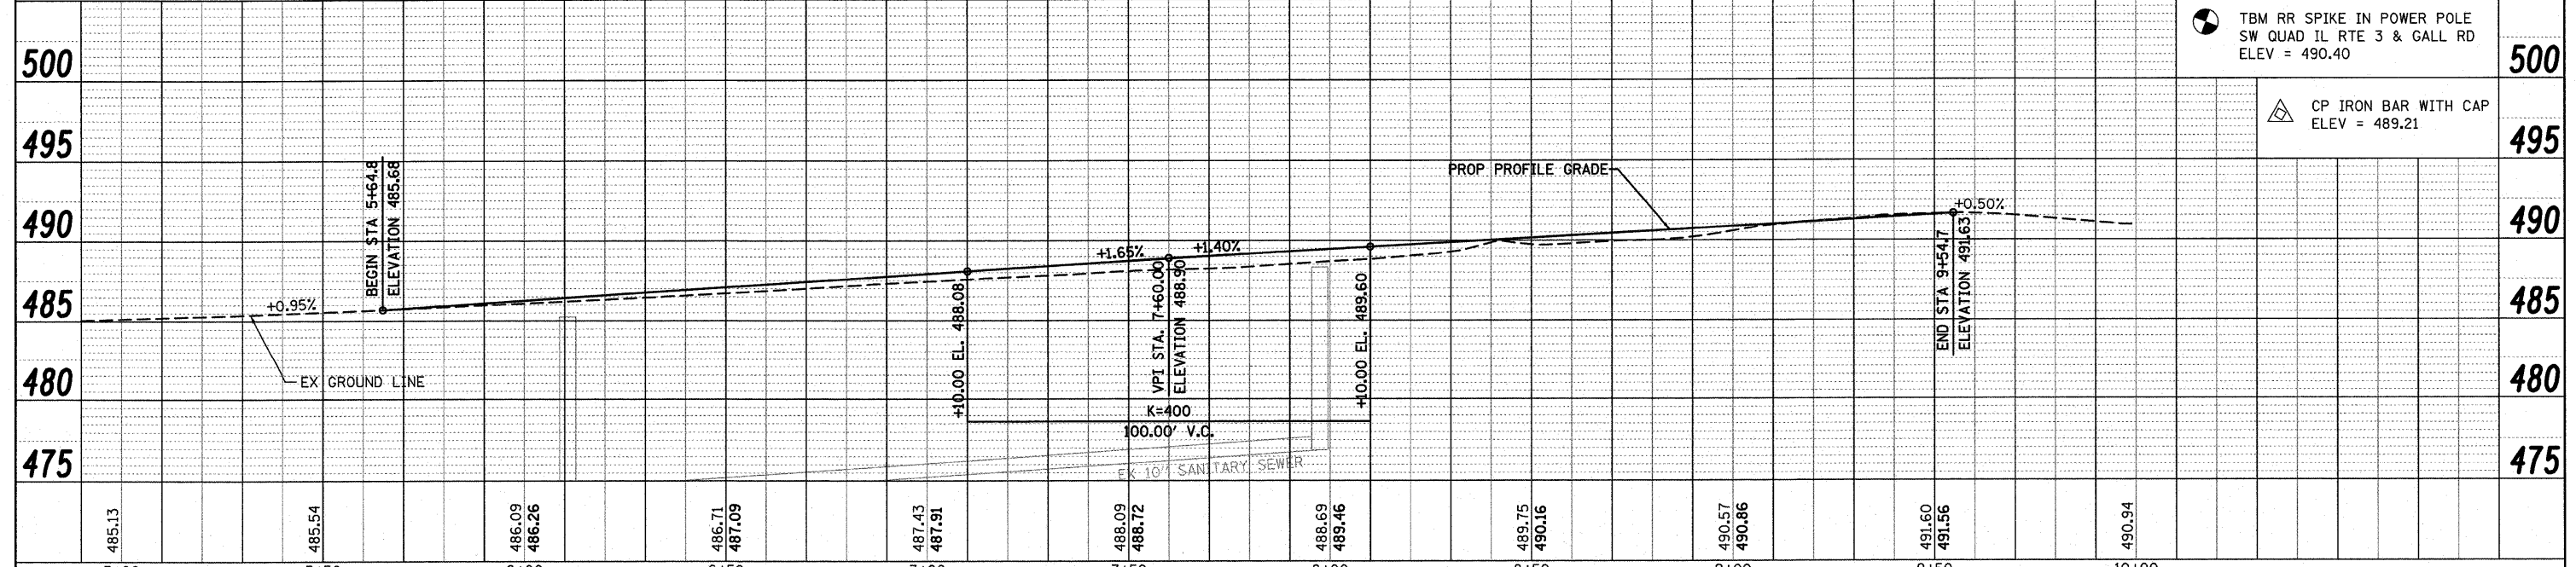


DATE	
BY	
REVIEWED	
PLANNED	
ALIGNED	
CHECKED	
NO. _____	
NOTE BOOK	
NO. _____	
CADD FILE NAME	
NO. _____	
PLAN	

DATE	
BY	
REVIEWED	
PLANNED	
ALIGNED	
CHECKED	
NO. _____	
NOTE BOOK	
NO. _____	
STRUCTURE	
NOTATION	
CHKD	
PROFILE	

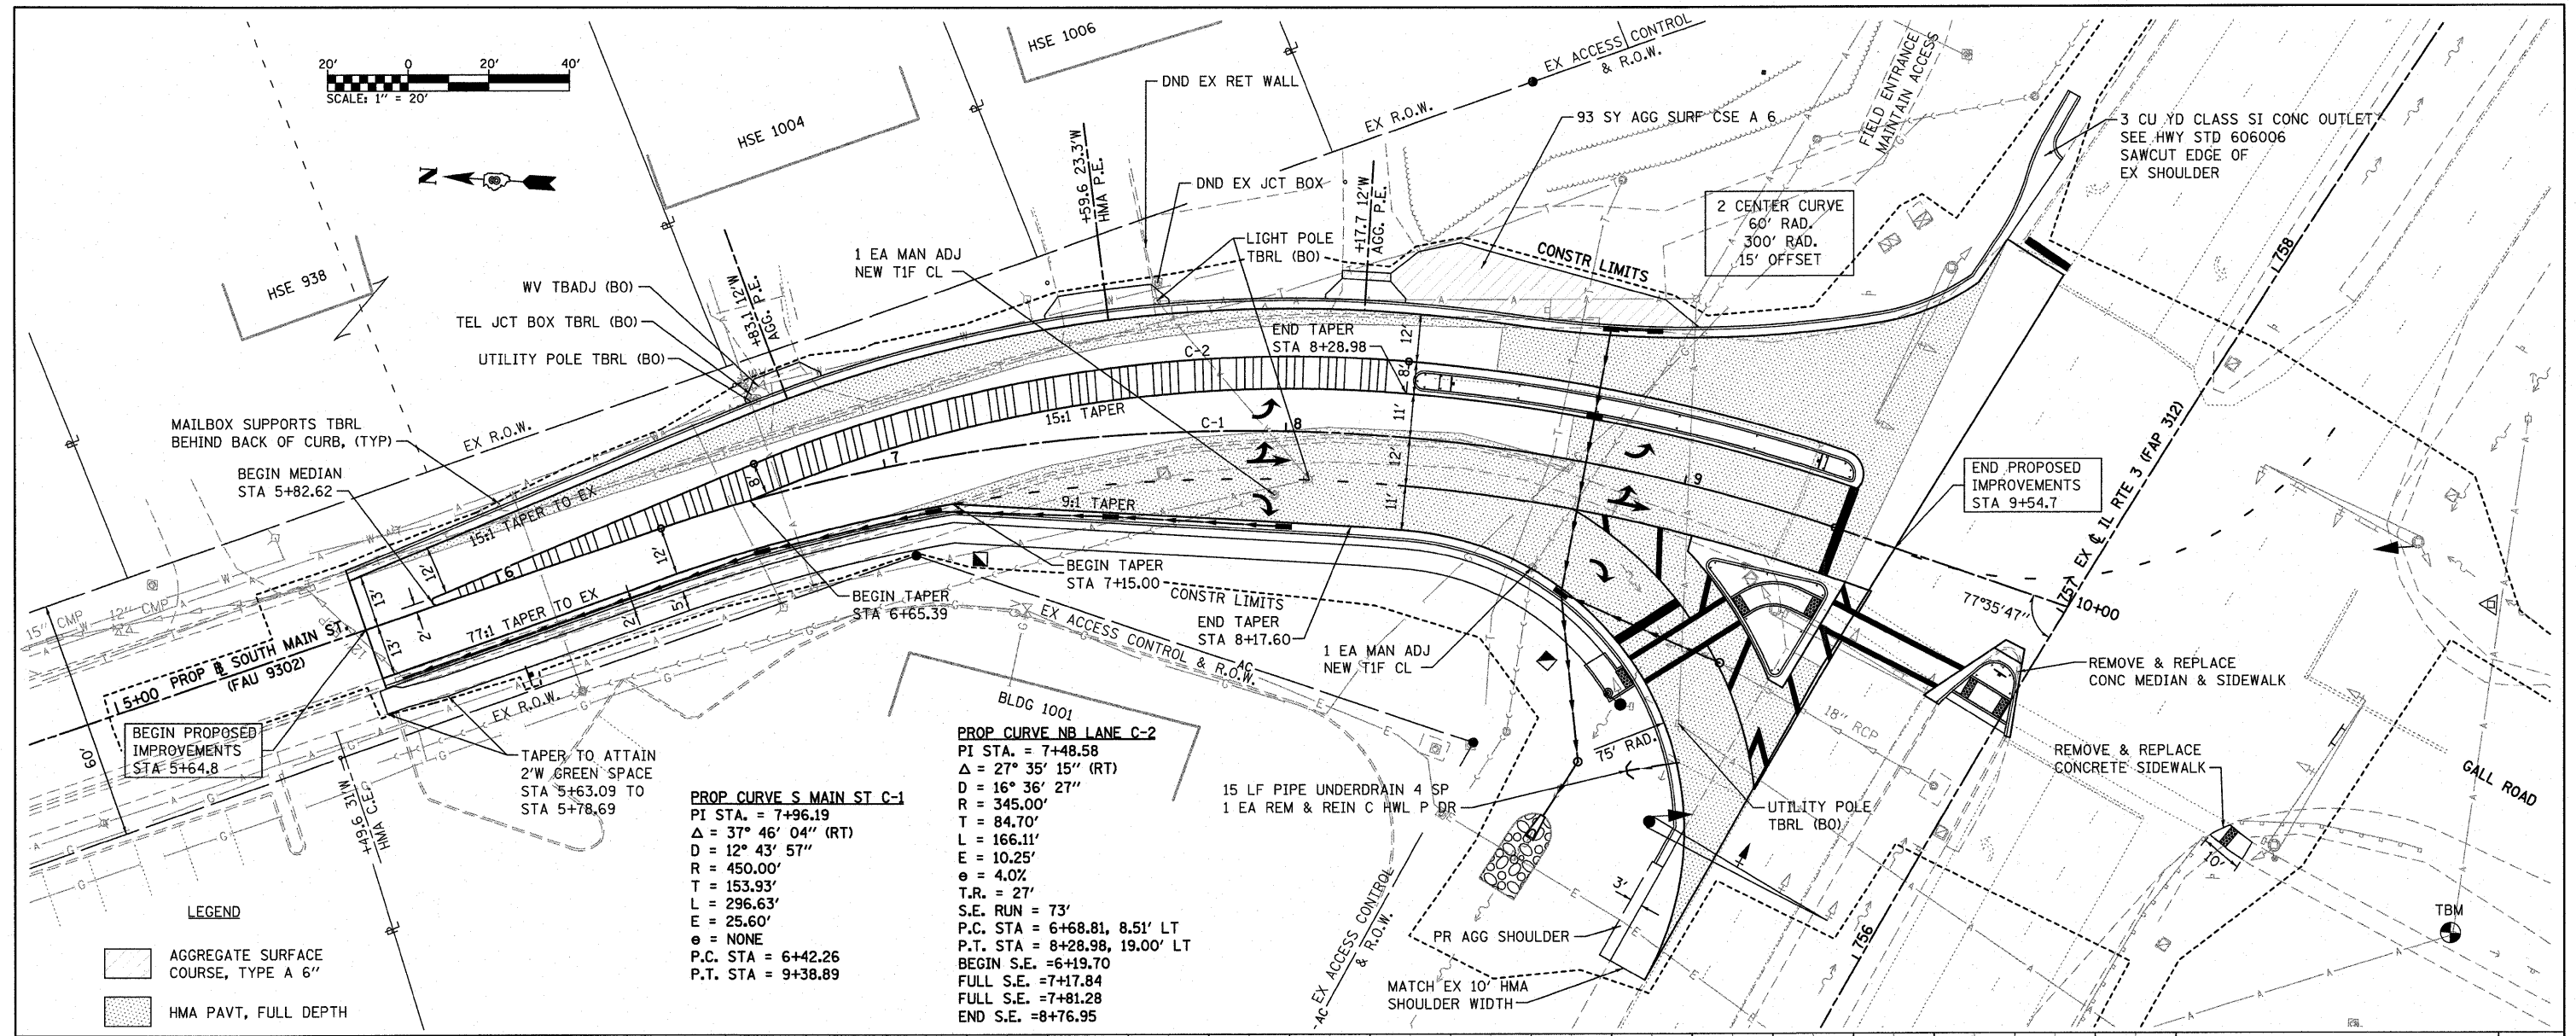

TBM RR SPIKE IN POWER POLE SW QUAD IL RTE 3 & GALL RD ELEV = 490.40

CP IRON BAR WITH CAP ELEV = 489.21

FILE NAME = H:\P\28013\Microsoft\CADD Sheets\0828013-ahp-plnprf.dgn	USER NAME = randy	DESIGNED - TLC	REVISED -	<b>STATE OF ILLINOIS DEPARTMENT OF TRANSPORTATION</b>	<b>PLAN &amp; PROFILE SHEET</b>	F.A.U. RTE. 9302	SECTION 08-00047-00-PV	COUNTY MONROE	TOTAL SHEETS 27	SHEET NO. 7	
PLOT SCALE = 28,0000 ' / IN.	CHECKED -	REVISOR -	SCALE: 1" = 20'			SHEET NO. 1 OF 1 SHEETS	STA. 5+00 TO STA. 10+00	CONTRACT NO. 97467		ILLINOIS FED. AID PROJECT	
PLOT DATE = 4/22/2011	DATE -	REVISOR -									