


DATE	
BY	
SURVEYED	
PLOTTED	
TEMPLATE	
NOTE BOOK	
AREAS CHECKED	
NO.	

DATE	
BY	
SURVEYED	
PLOTTED	
TEMPLATE	
NOTE BOOK	
AREAS CHECKED	
NO.	

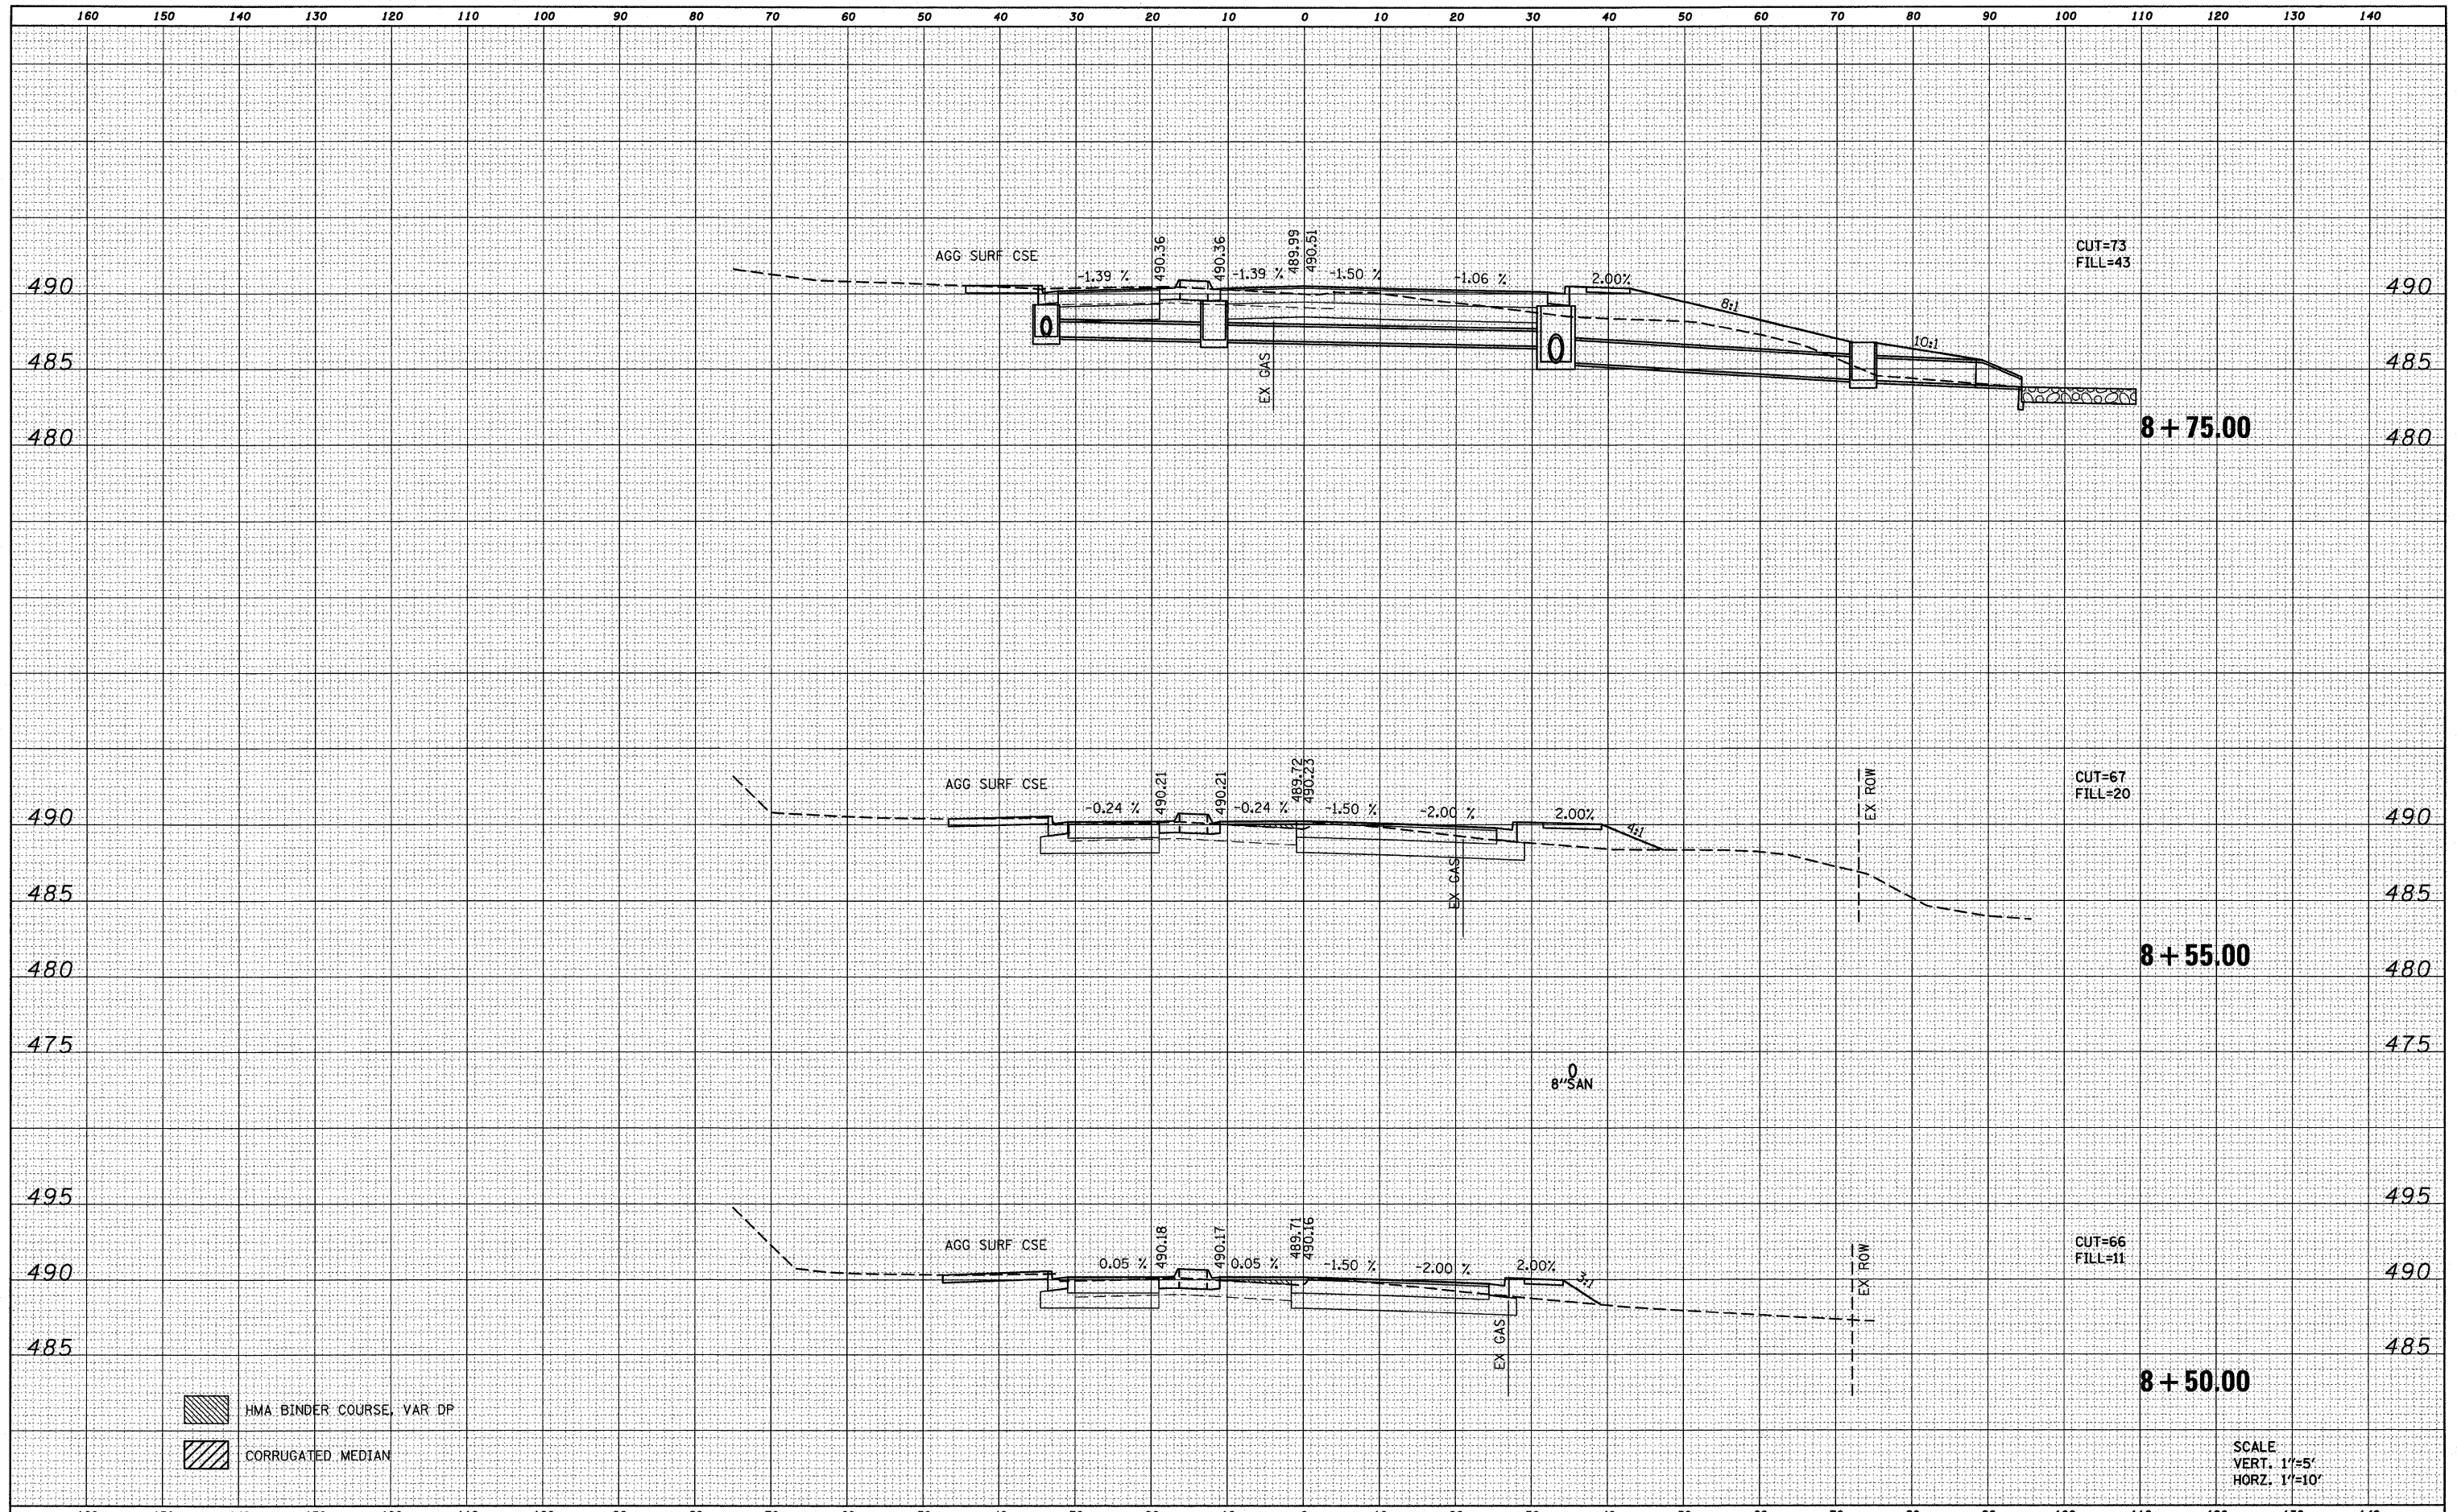

- HMA BINDER COURSE, VAR DP
- CORRUGATED MEDIAN

SCALE
VERT. 1"=5'
HORZ. 1"=10'

FILE NAME = D828013-sht-xssht.dgn	USER NAME = randy	DESIGNED - TLC	REVISED -	STATE OF ILLINOIS DEPARTMENT OF TRANSPORTATION	CROSS SECTIONS			F.A.U. RTE. 9302	SECTION 08-00047-00-PV	COUNTY MONROE	TOTAL SHEETS 27	SHEET NO. 27
	PLOT TIME = 2:16:11 PM	DRAWN - RGV	REVISED -		SCALE: SHEET NO. 6 OF 6 SHEETS STA. 8+50.00 TO STA. 8+75.00			S MAIN ST RECONSTRUCTION CONTRACT NO. 97467				
	PLOT SCALE = 18,0000' / IN.	CHECKED -	REVISED -		ILLINOIS FED. AID PROJECT							
	PLOT DATE = 4/21/2011	DATE -	REVISED -									