
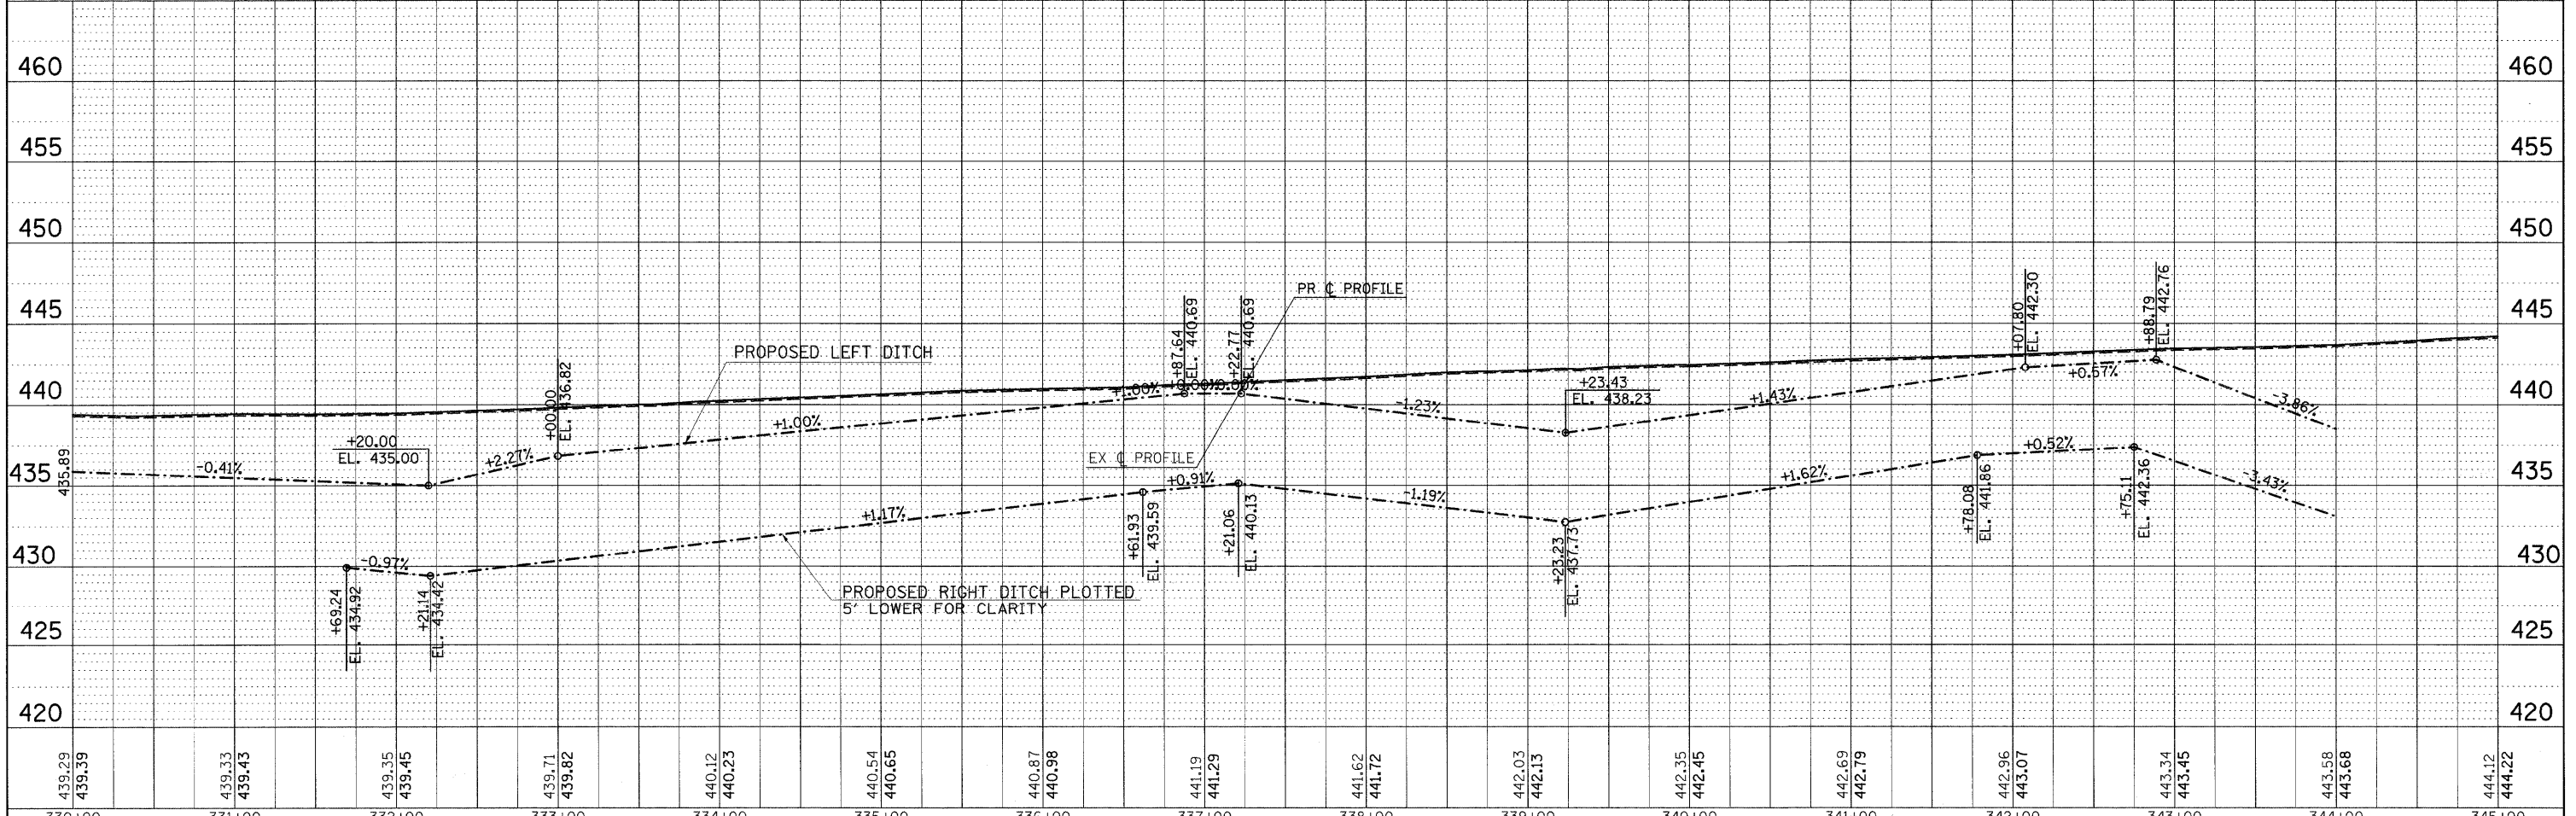


DATE: _____
 BY: _____
 SURVEYED: _____
 PLOTTED: _____
 ALIGNED: _____
 CHECKED: _____
 NOTE BOOK NO.: _____
 FILE NAME: _____

DATE: _____
 BY: _____
 SURVEYED: _____
 PLOTTED: _____
 GRADES CHECKED: _____
 STRUCTURE NOTATIONS CHECKED: _____
 NOTE BOOK NO.: _____
 FILE NAME: _____

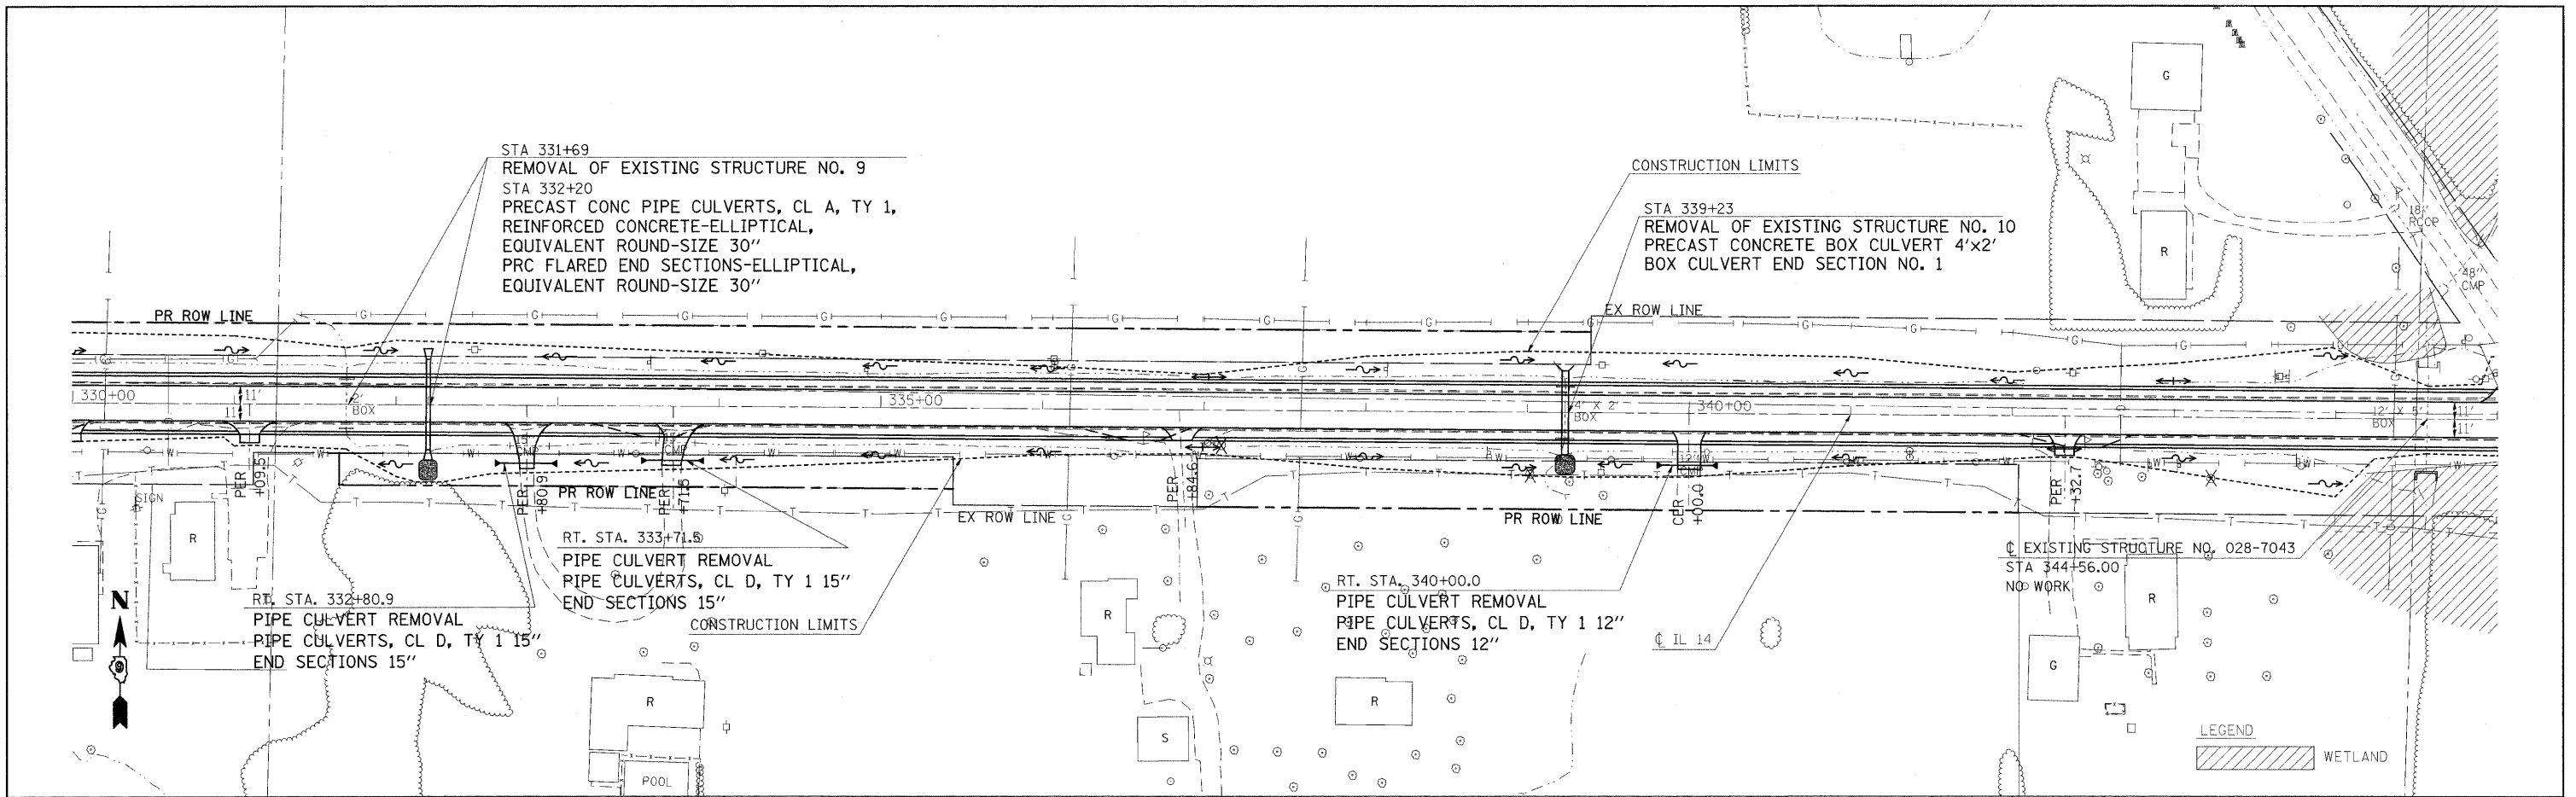

439.29	439.39	439.33	439.43	439.35	439.45	439.71	439.82	440.12	440.23	440.54	440.65	440.87	440.98	441.19	441.29	441.62	441.72	442.03	442.13	442.35	442.45	442.69	442.79	442.96	443.07	443.34	443.45	443.58	443.68	444.12	444.22		
330+00	331+00	332+00	333+00	334+00	335+00	336+00	337+00	338+00	339+00	340+00	341+00	342+00	343+00	344+00	345+00																		

FILE NAME =	USER NAME = #USER#	DESIGNED -	REVISED -	STATE OF ILLINOIS DEPARTMENT OF TRANSPORTATION	IL ROUTE 14 PLAN & PROFILE SHEET				F.A.P. RTE.	SECTION	COUNTY	TOTAL SHEETS	SHEET NO.	
#FILE#		DRAWN -	REVISED -		SCALE: 50	SHEET NO.	OF	SHEETS	STA. 330+00	TO STA. 345+00	869	(1-1,1,3,6)R-1,RS-3(1,3,6)B-2	299	39
		CHECKED -	REVISED -											
		DATE	REVISED -											