
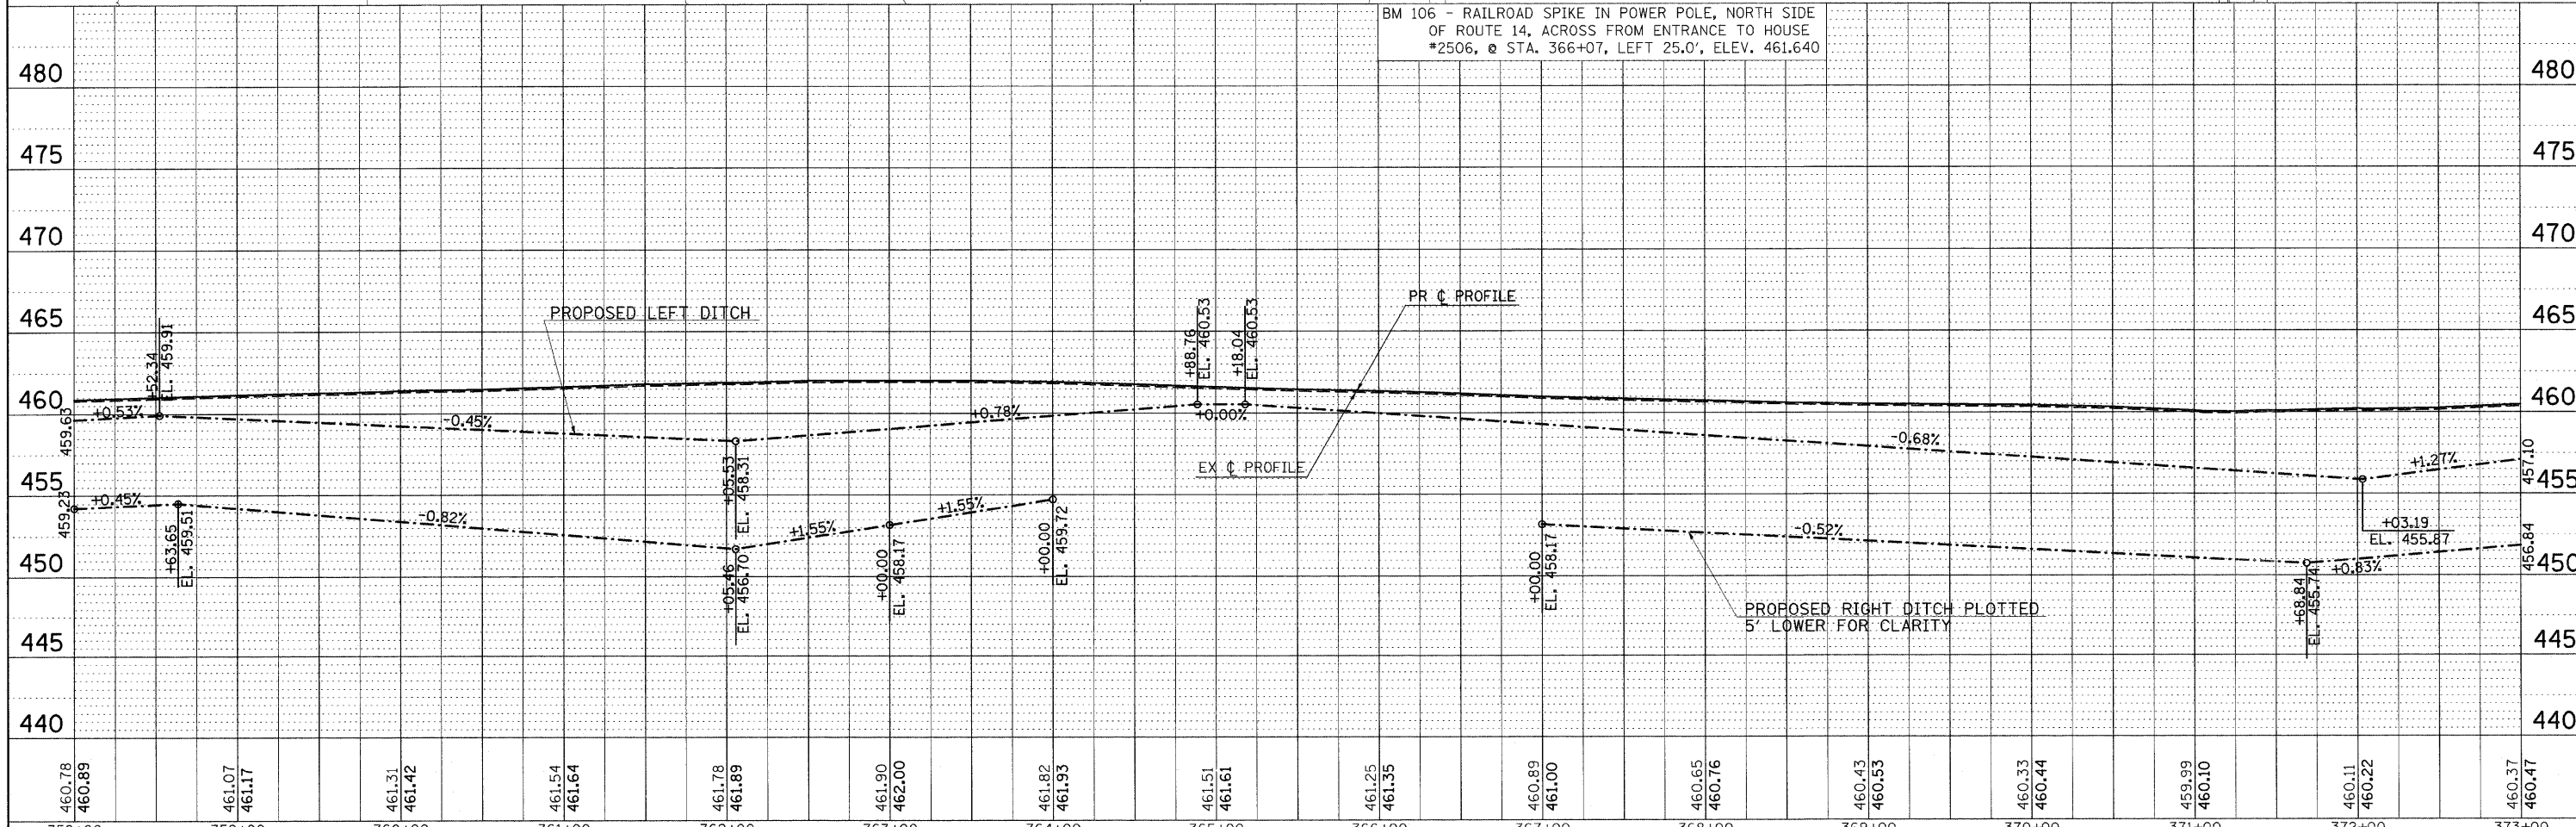


DATE	
BY	
REVISIONS	
NO.	
DATE	
BY	
REVISIONS	
NO.	
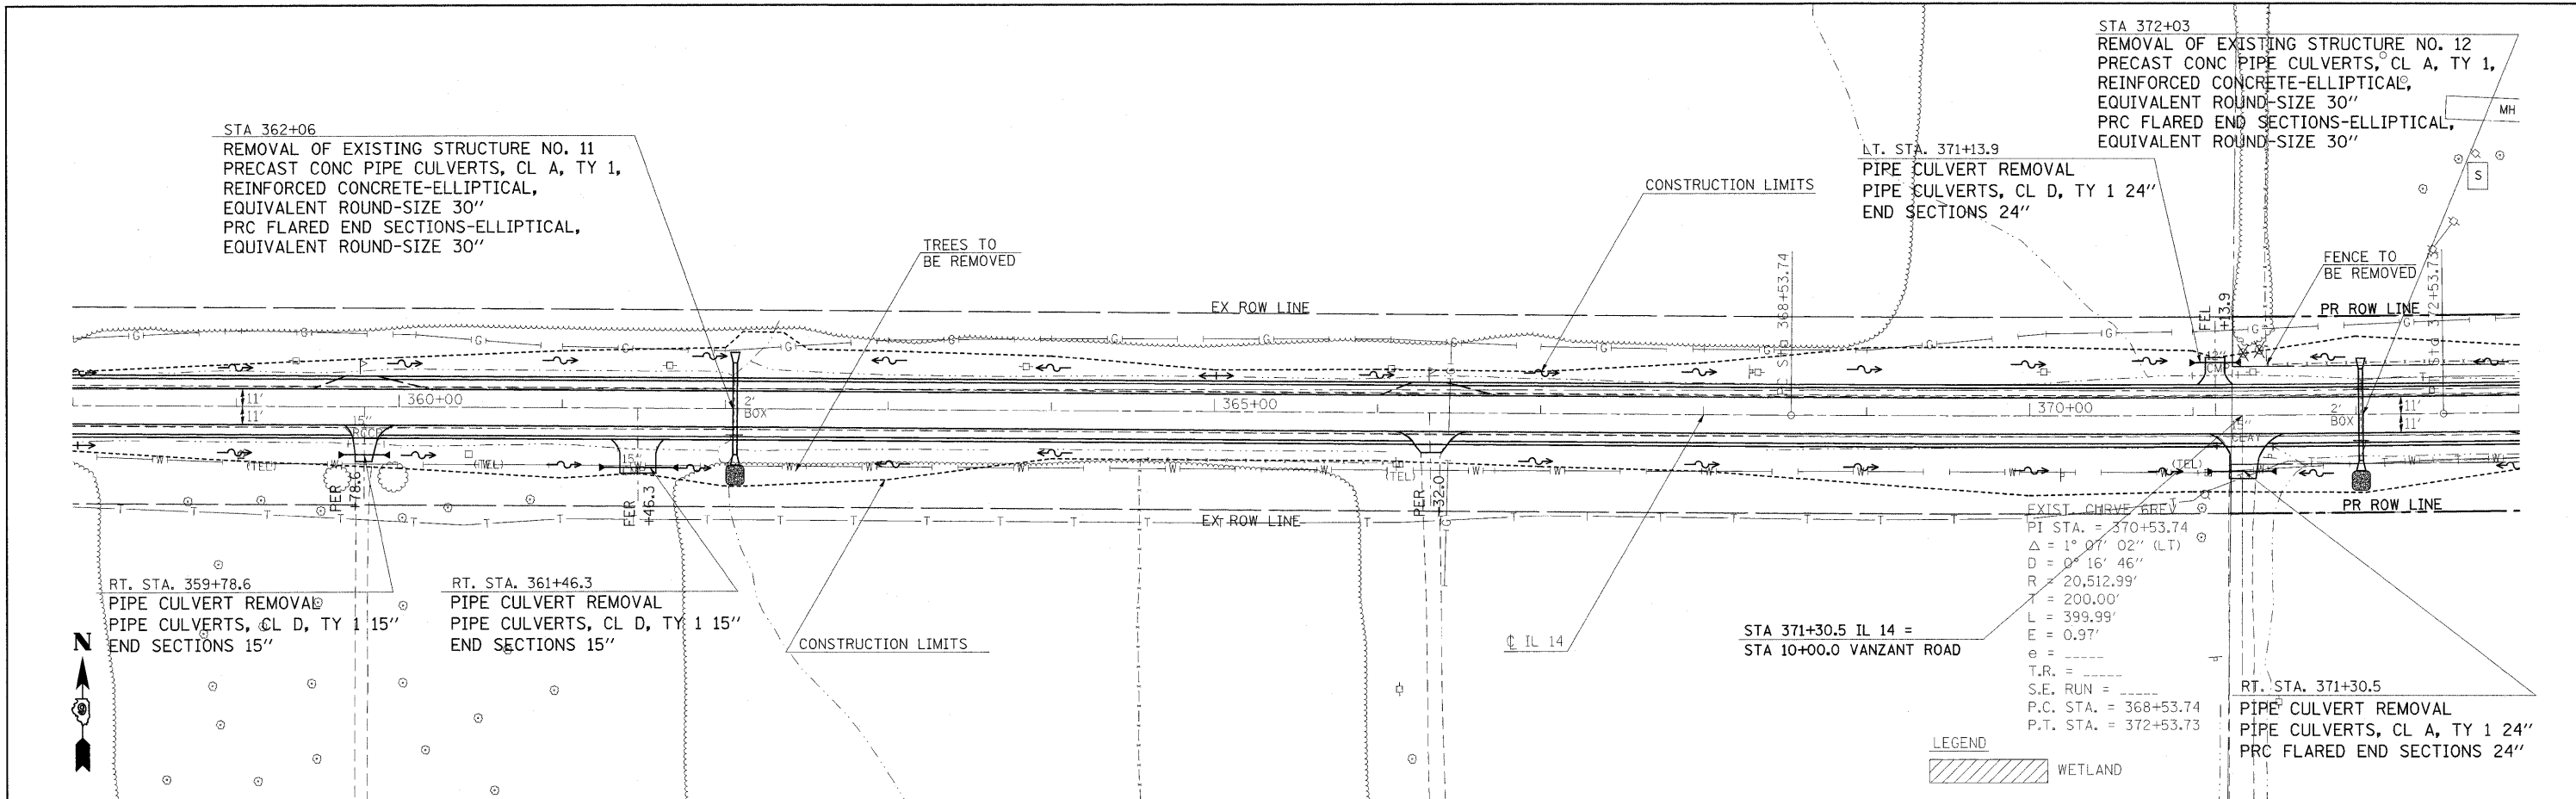

FILE NAME =	USER NAME = #USER#	DESIGNED -	REVISED -	<b>STATE OF ILLINOIS</b> <b>DEPARTMENT OF TRANSPORTATION</b>	<b>IL ROUTE 14 PLAN &amp; PROFILE SHEET</b>			F.A.P. RTE.	SECTION	COUNTY	TOTAL SHEETS	SHEET NO.
#FILE#		DRAWN -	REVISED -		869	(1-1,1,3,6)R-1,RS-3,(1,3,6)B-2		299	41			
		CHECKED -	REVISED -		CONTRACT NO. 98797							
		DATE	REVISED -		FED. ROAD DIST. NO. [ILLINOIS] FED. AID PROJECT							