
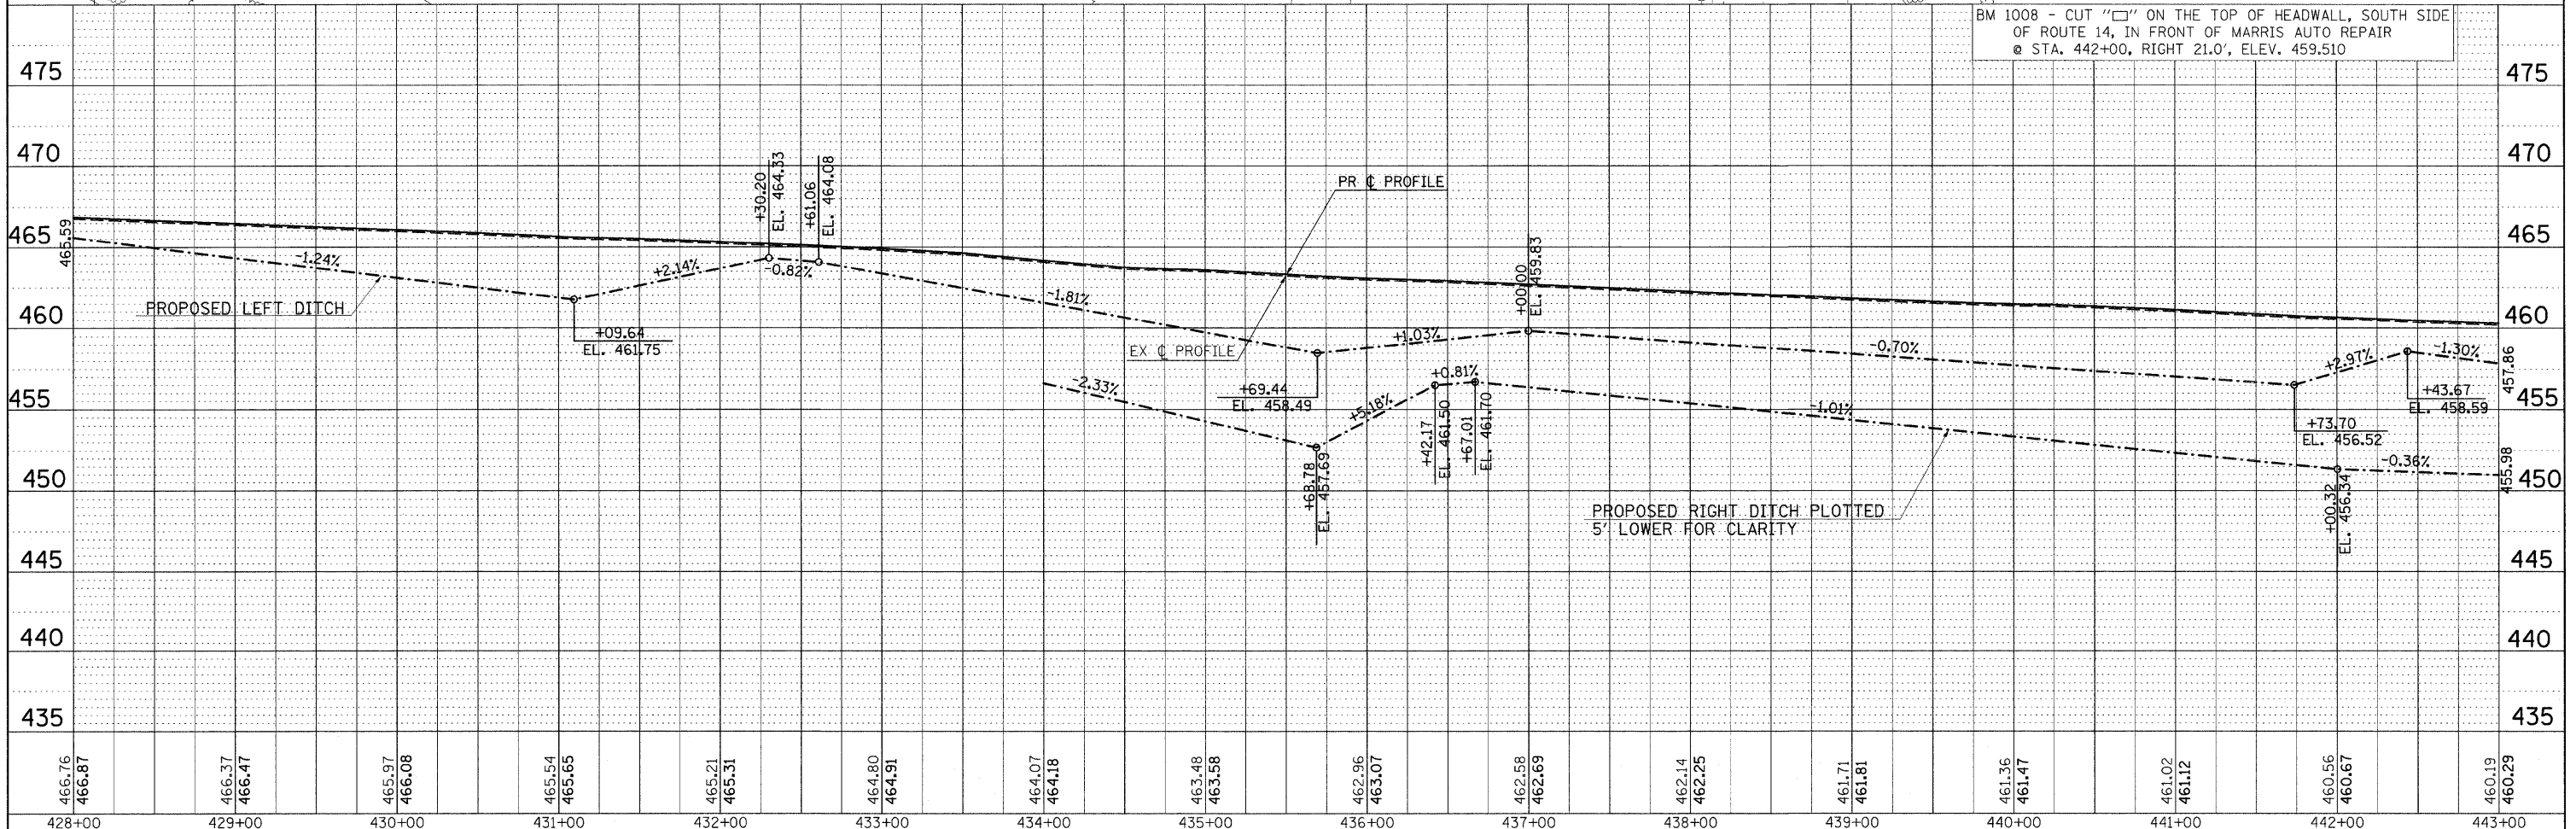


PLAN	SURVEYED	DATE
	PLOTTED	
	ALIGNED	
	CHECKED	
	CAD FILE NAME	
	NO.	

PROFILE	SURVEYED	DATE
	PLOTTED	
	GRADES CHECKED	
	STRUCTURE NOTATIONS CHKD	
	NO.	

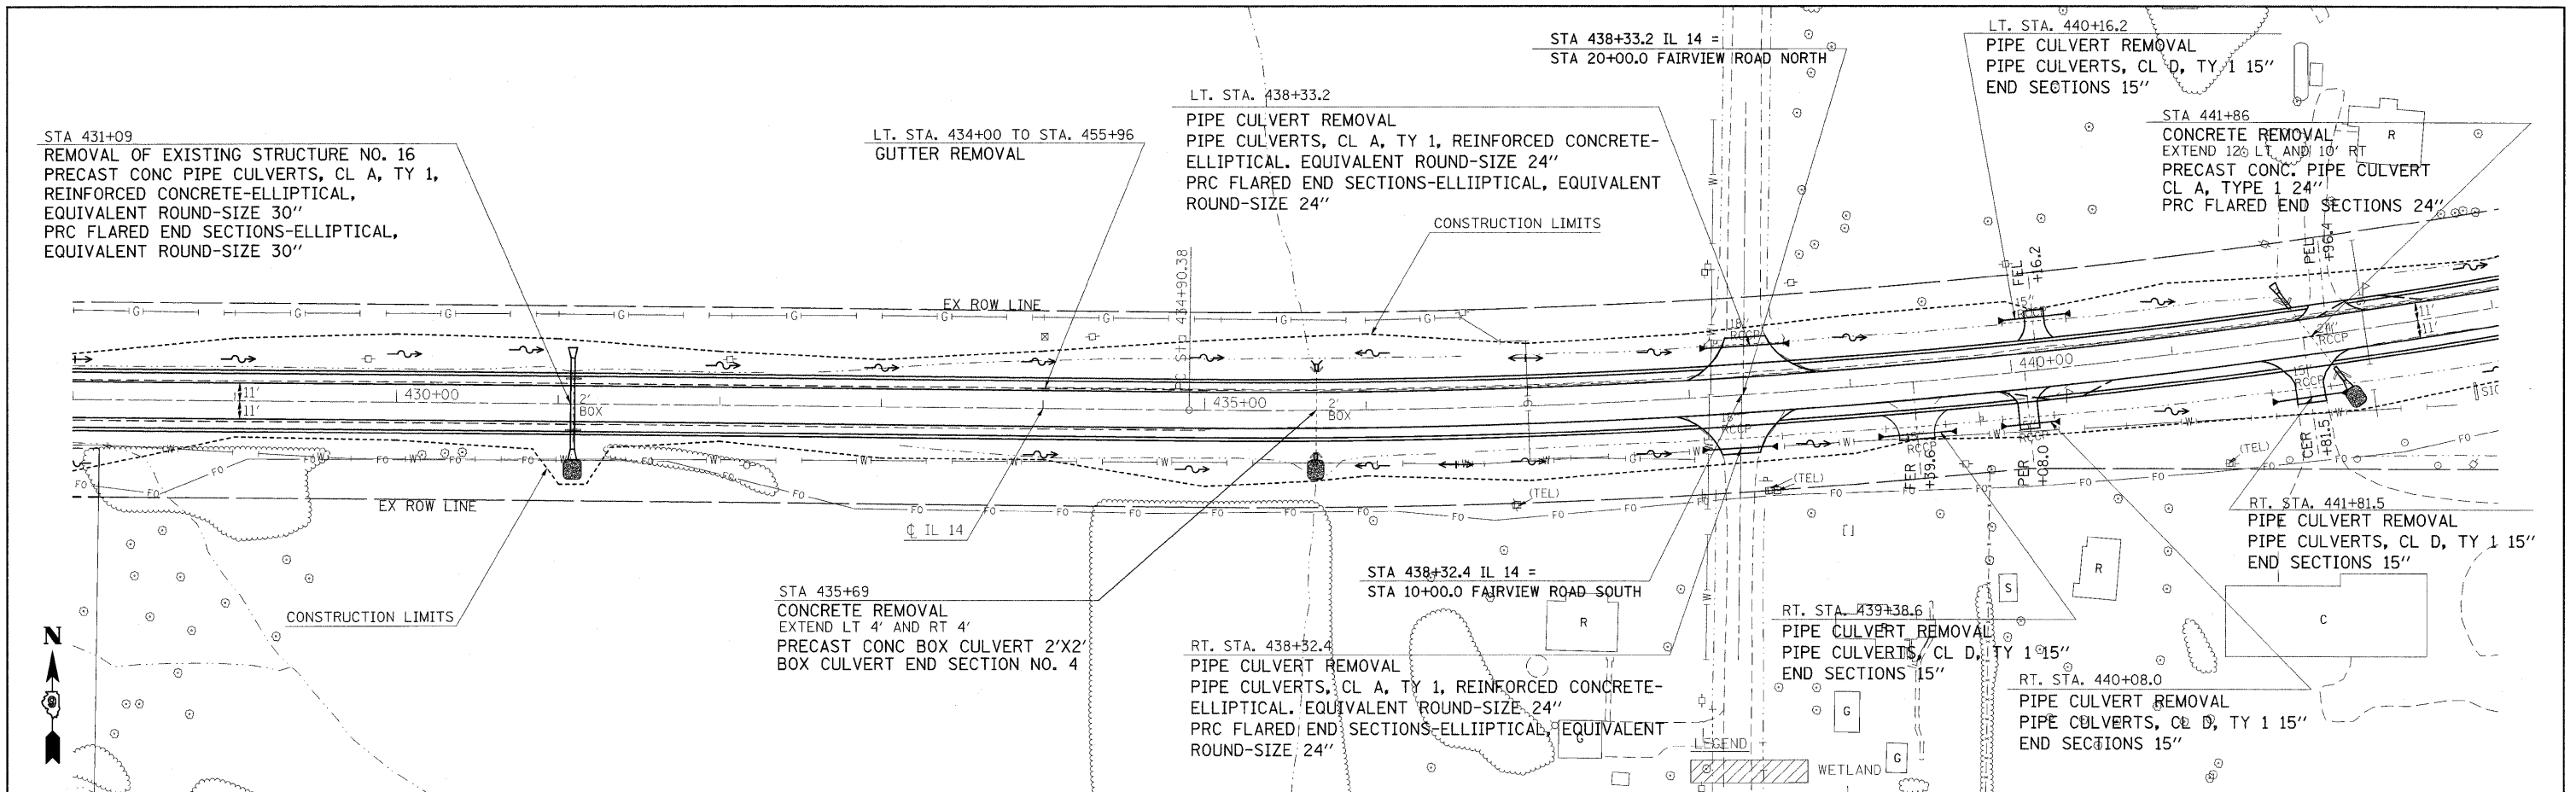

428+00	429+00	430+00	431+00	432+00	433+00	434+00	435+00	436+00	437+00	438+00	439+00	440+00	441+00	442+00	443+00
466.76 466.87	466.37 466.47	465.97 466.08	465.54 465.65	465.21 465.31	464.80 464.91	464.07 464.18	463.48 463.58	462.96 463.07	462.58 462.69	462.14 462.25	461.71 461.81	461.36 461.47	461.02 461.12	460.56 460.67	460.19 460.29