
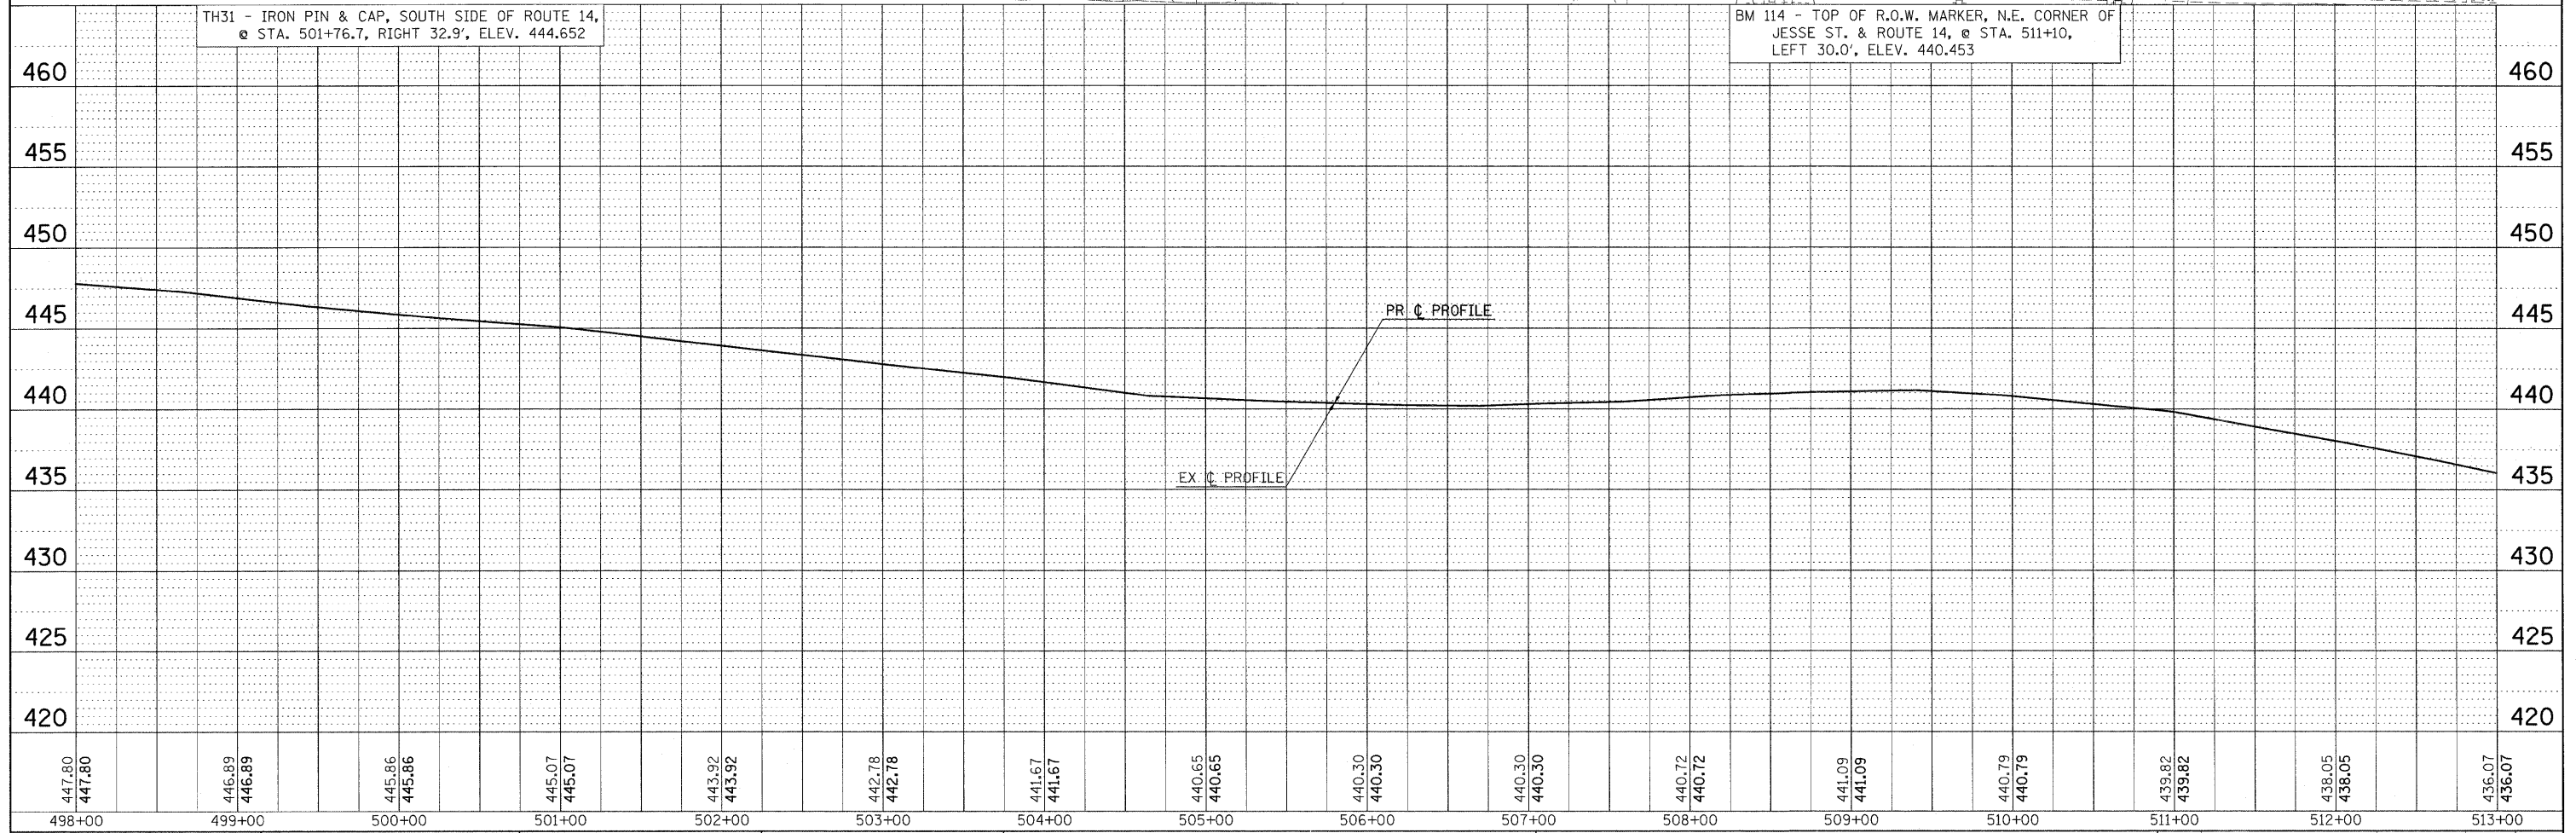


DATE	
BY	
REVIEWED	
PLANNED	
NOTE BOOK	
NO.	

DATE	
BY	
REVIEWED	
PLANNED	
NOTE BOOK	
NO.	

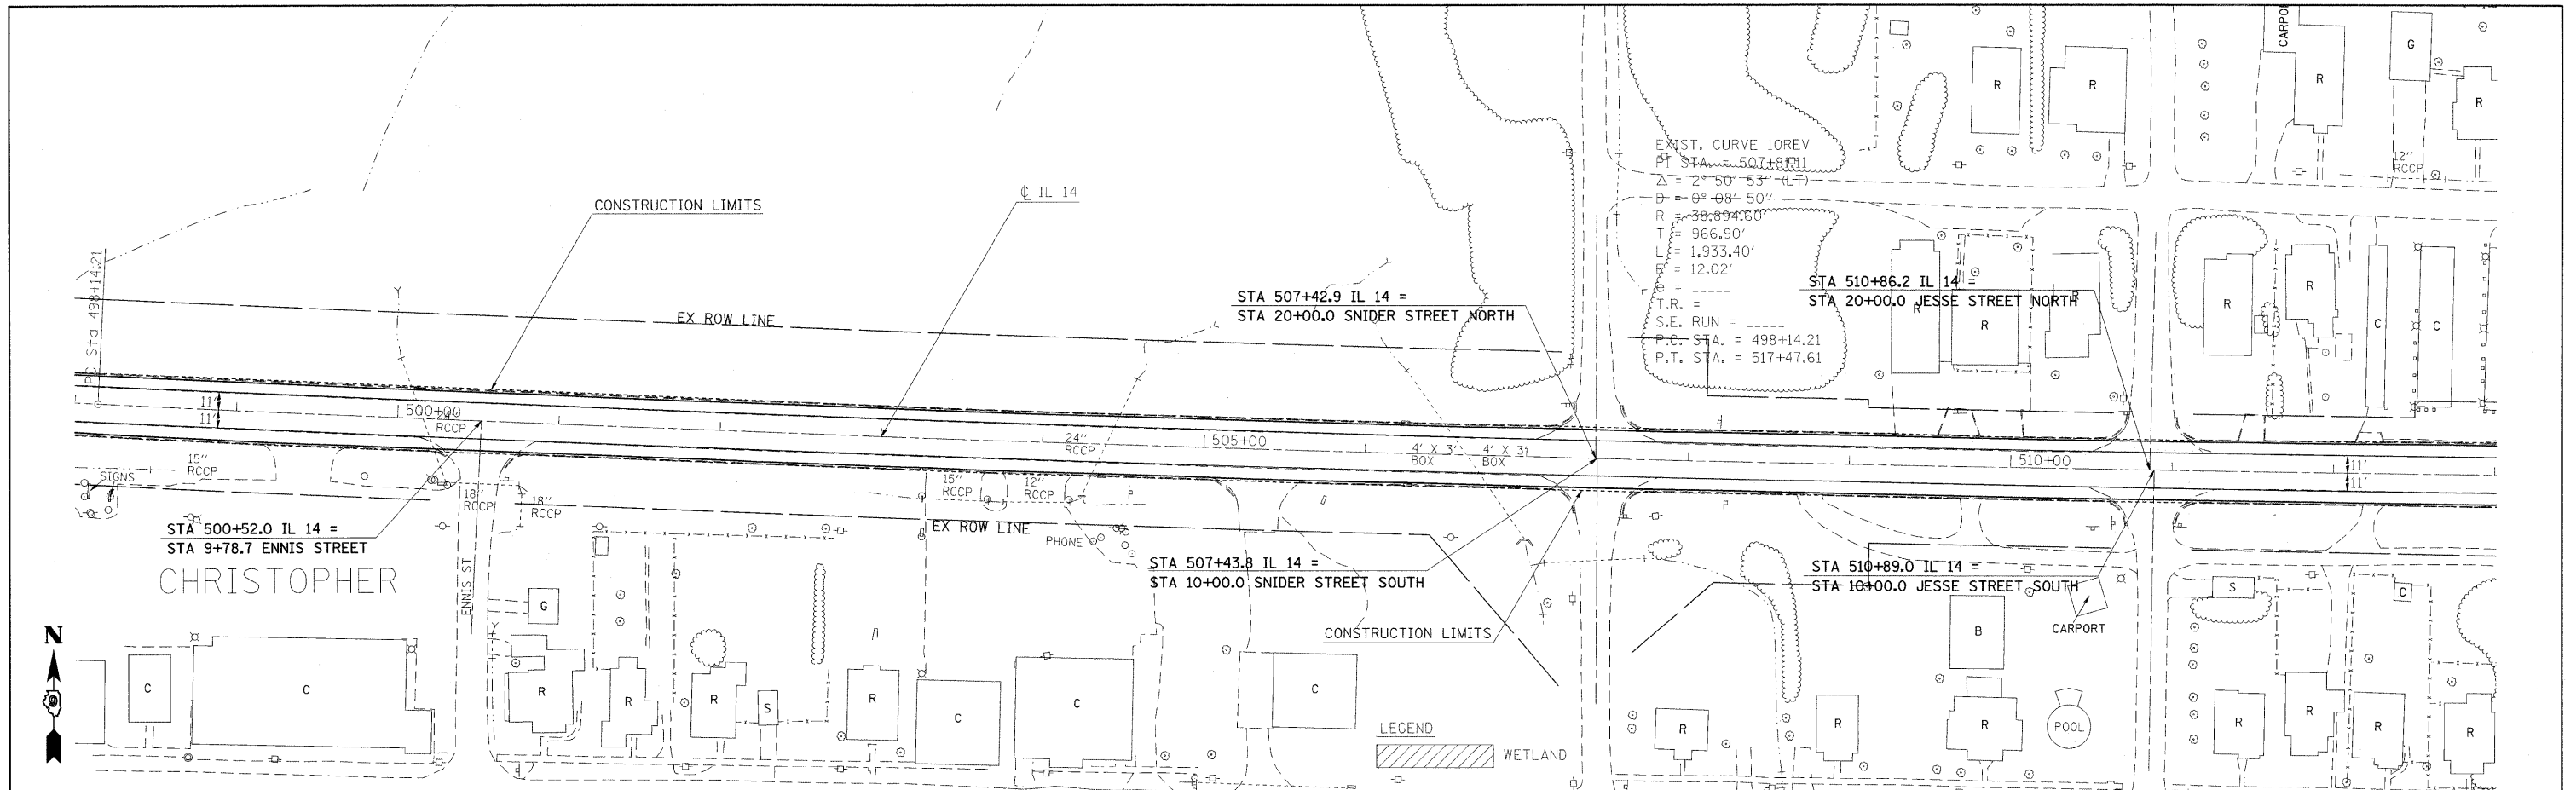

FILE NAME =	USER NAME = #USER#	DESIGNED -	REVISED -	<b>STATE OF ILLINOIS</b> <b>DEPARTMENT OF TRANSPORTATION</b>	<b>IL ROUTE 14 PLAN &amp; PROFILE SHEET</b>		F.A.P. RTE.	SECTION	COUNTY	TOTAL SHEETS	SHEET NO.	
*FILEL#		DRAWN -	REVISED -		SCALE: 50	SHEET NO. OF SHEETS	STA. 498+00 TO STA. 513+00	869	(1-1,1,3,6)R-1,RS-3r(1,3,6)B-2	*	299	51
		CHECKED -	REVISED -					CONTRACT NO. 98797				
		DATE -	REVISED -					FED. ROAD DIST. NO. ILLINOIS FED. AID PROJECT				

\* FRANKLIN & PERRY COUNTIES