



PLAN	SURVEYED	BY	DATE
	PLOTTED		
	GRABES CHECKED		
	RT. OF WAY CHECKED		
	NO. _____		
	NOTE BOOK		
	NO. _____		
	CADD FILE NAME		

PROFILE	SURVEYED	BY	DATE
	PLOTTED		
	GRABES CHECKED		
	STRUCTURE NOTATIONS CHRD		
	NO. _____		
	NOTE BOOK		
	NO. _____		

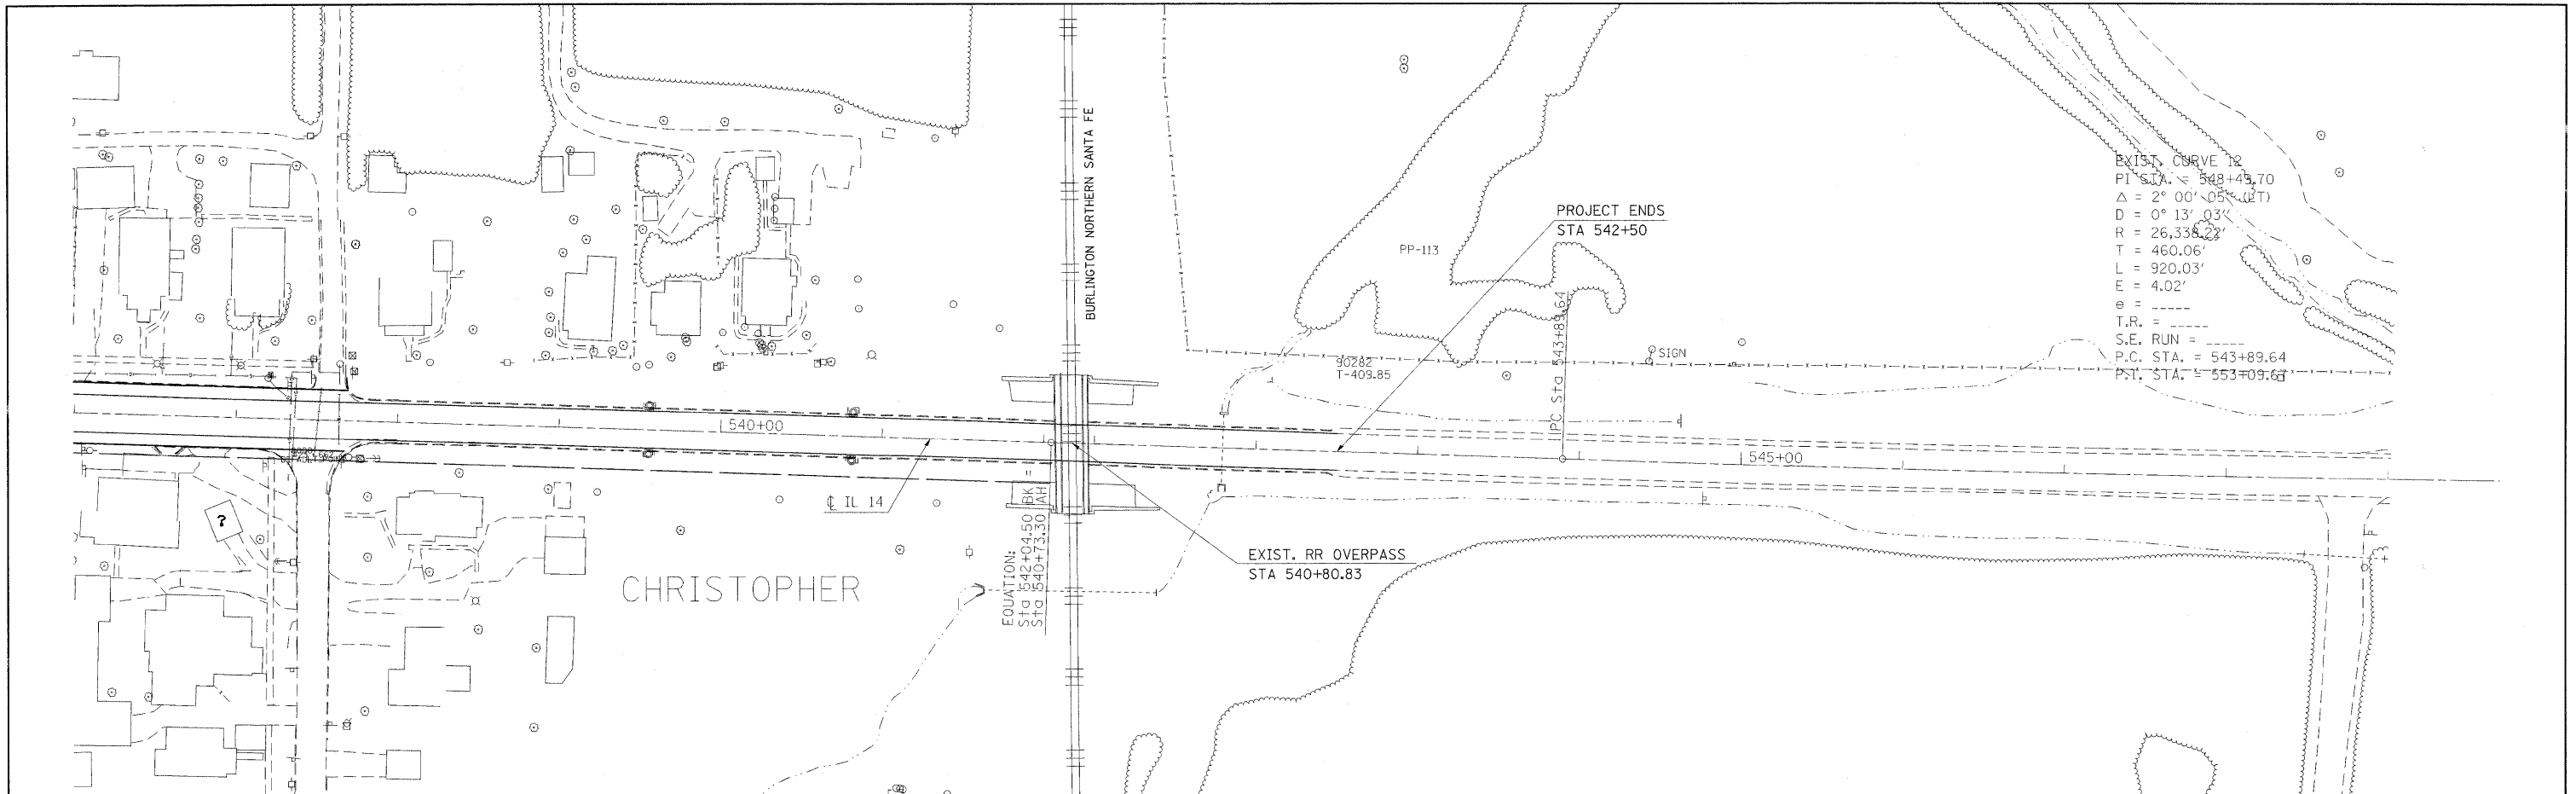

EXIST. CURVE 12
 P.I. STA. = 548+49.70
 $\Delta = 2^\circ 00' 05''$ (RT)
 $D = 0^\circ 13' 03''$
 $R = 26,338.2'$
 $T = 460.06'$
 $L = 920.03'$
 $E = 4.02'$
 $e =$
 $T.R. =$
 $S.E. RUN =$
 $P.C. STA. = 543+89.64$
 $P.T. STA. = 553+09.67$

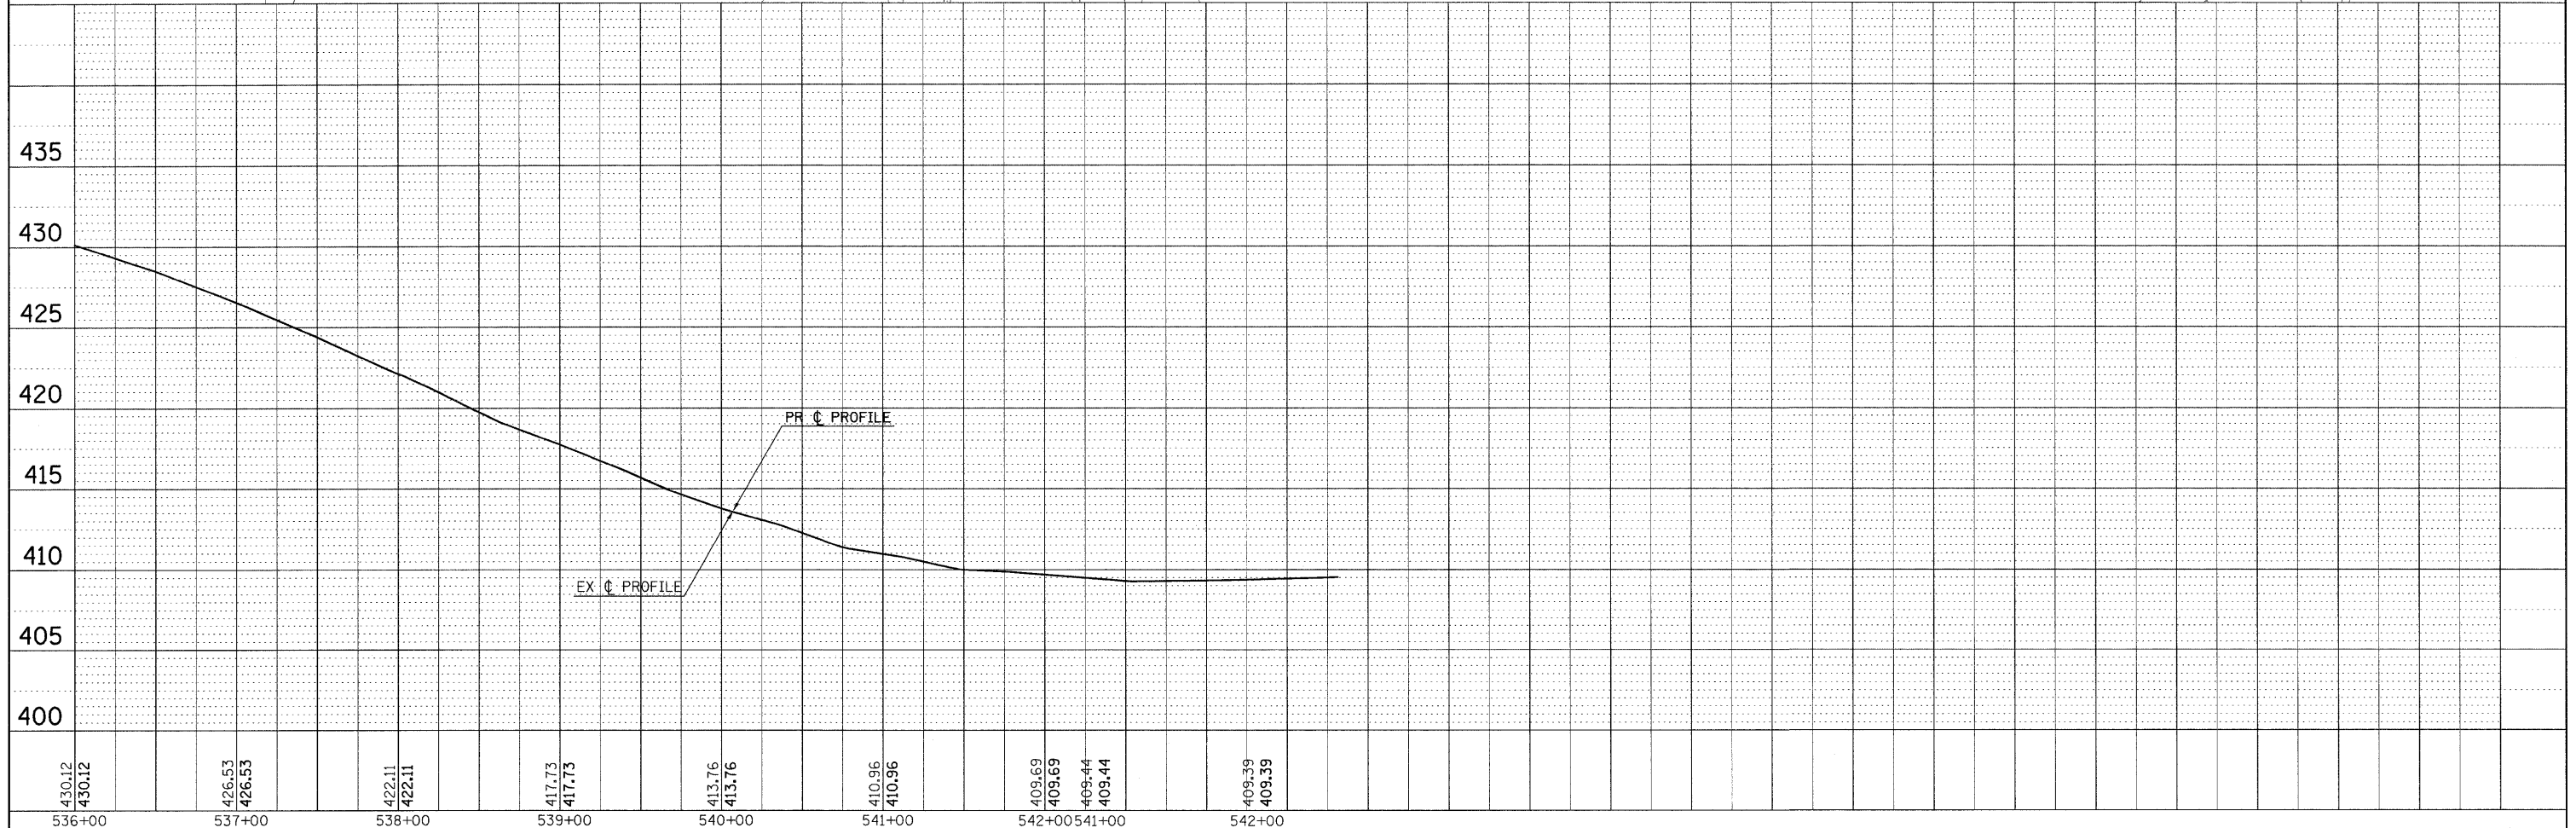

430.12 430.12	426.53 426.53	422.11 422.11	417.73 417.73	413.76 413.76	410.96 410.96	409.69 409.69 409.44 409.44	409.39 409.39
536+00	537+00	538+00	539+00	540+00	541+00	542+00	542+00

FILE NAME =	USER NAME = colemm	DESIGNED -	REVISED -	STATE OF ILLINOIS DEPARTMENT OF TRANSPORTATION	IL ROUTE 14 PLAN & PROFILE SHEET			F.A.P. RTE.	SECTION	COUNTY	TOTAL SHEETS	SHEET NO.
c:\pwork\pwork\dot\colemm\dm43654\d90188\p3.m32		DRAWN -	REVISED -		869	1-1,1,3,6/R-1,R5-3(1,3,6)B-2	*	299	53			
PLOT SCALE = 50,0000' / IN.		CHECKED -	REVISED -		CONTRACT NO. 98797							
PLOT DATE = 3/24/2011		DATE -	REVISED -		SCALE: 50	SHEET NO. OF SHEETS	STA. 536+00 TO STA. 542+00	ILLINOIS FED. AID PROJECT FRANKLIN & PERRY COUNTIES				