
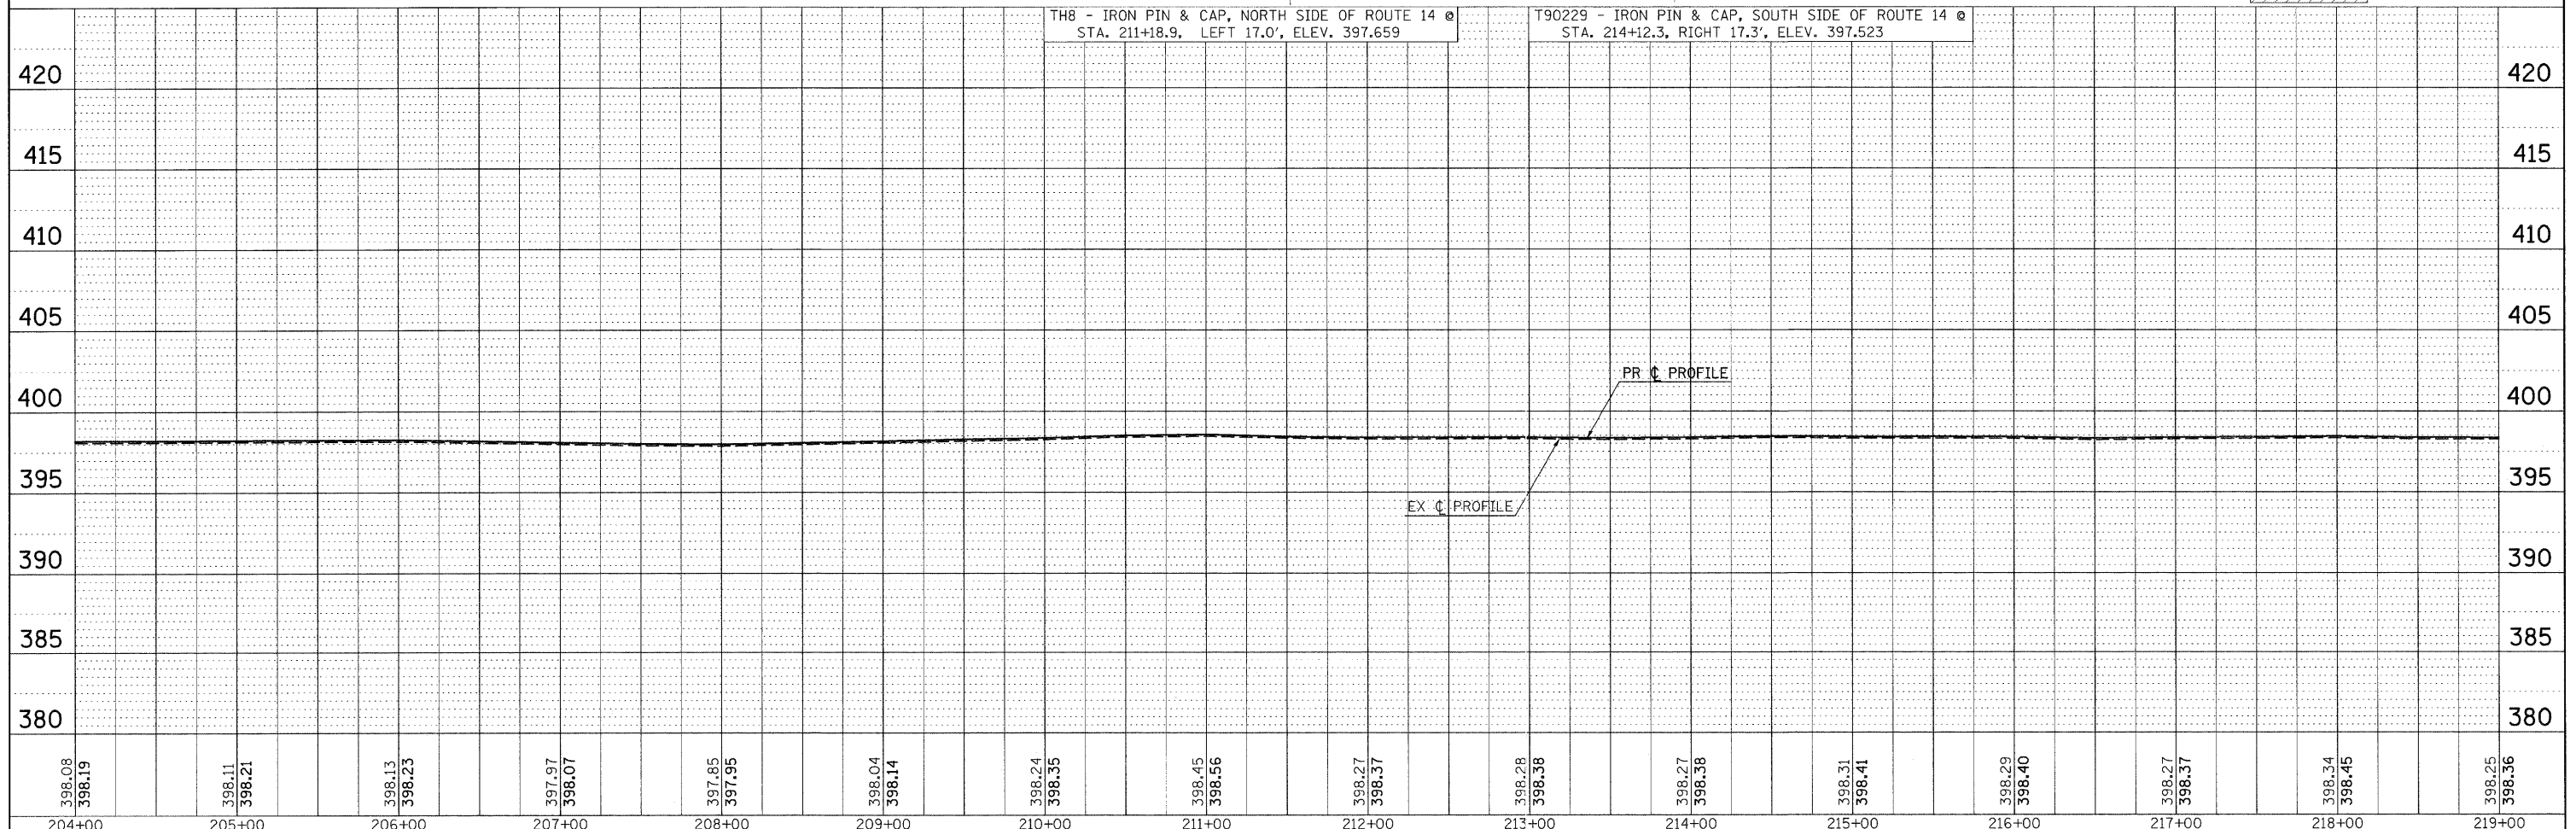


DATE: _____ BY: _____
 PLAN REVIEWED: _____
 PLOTTED: _____
 ALIGNMENT CHECKED: _____
 GRADES CHECKED: _____
 NOTE BOOK NO.: _____
 CAD FILE NAME: _____

DATE: _____ BY: _____
 PROFILE REVIEWED: _____
 PLOTTED: _____
 GRADES CHECKED: _____
 ELEV. NOTED: _____
 PROCEDURE NOTATIONS CHECKED: _____
 NOTE BOOK NO.: _____

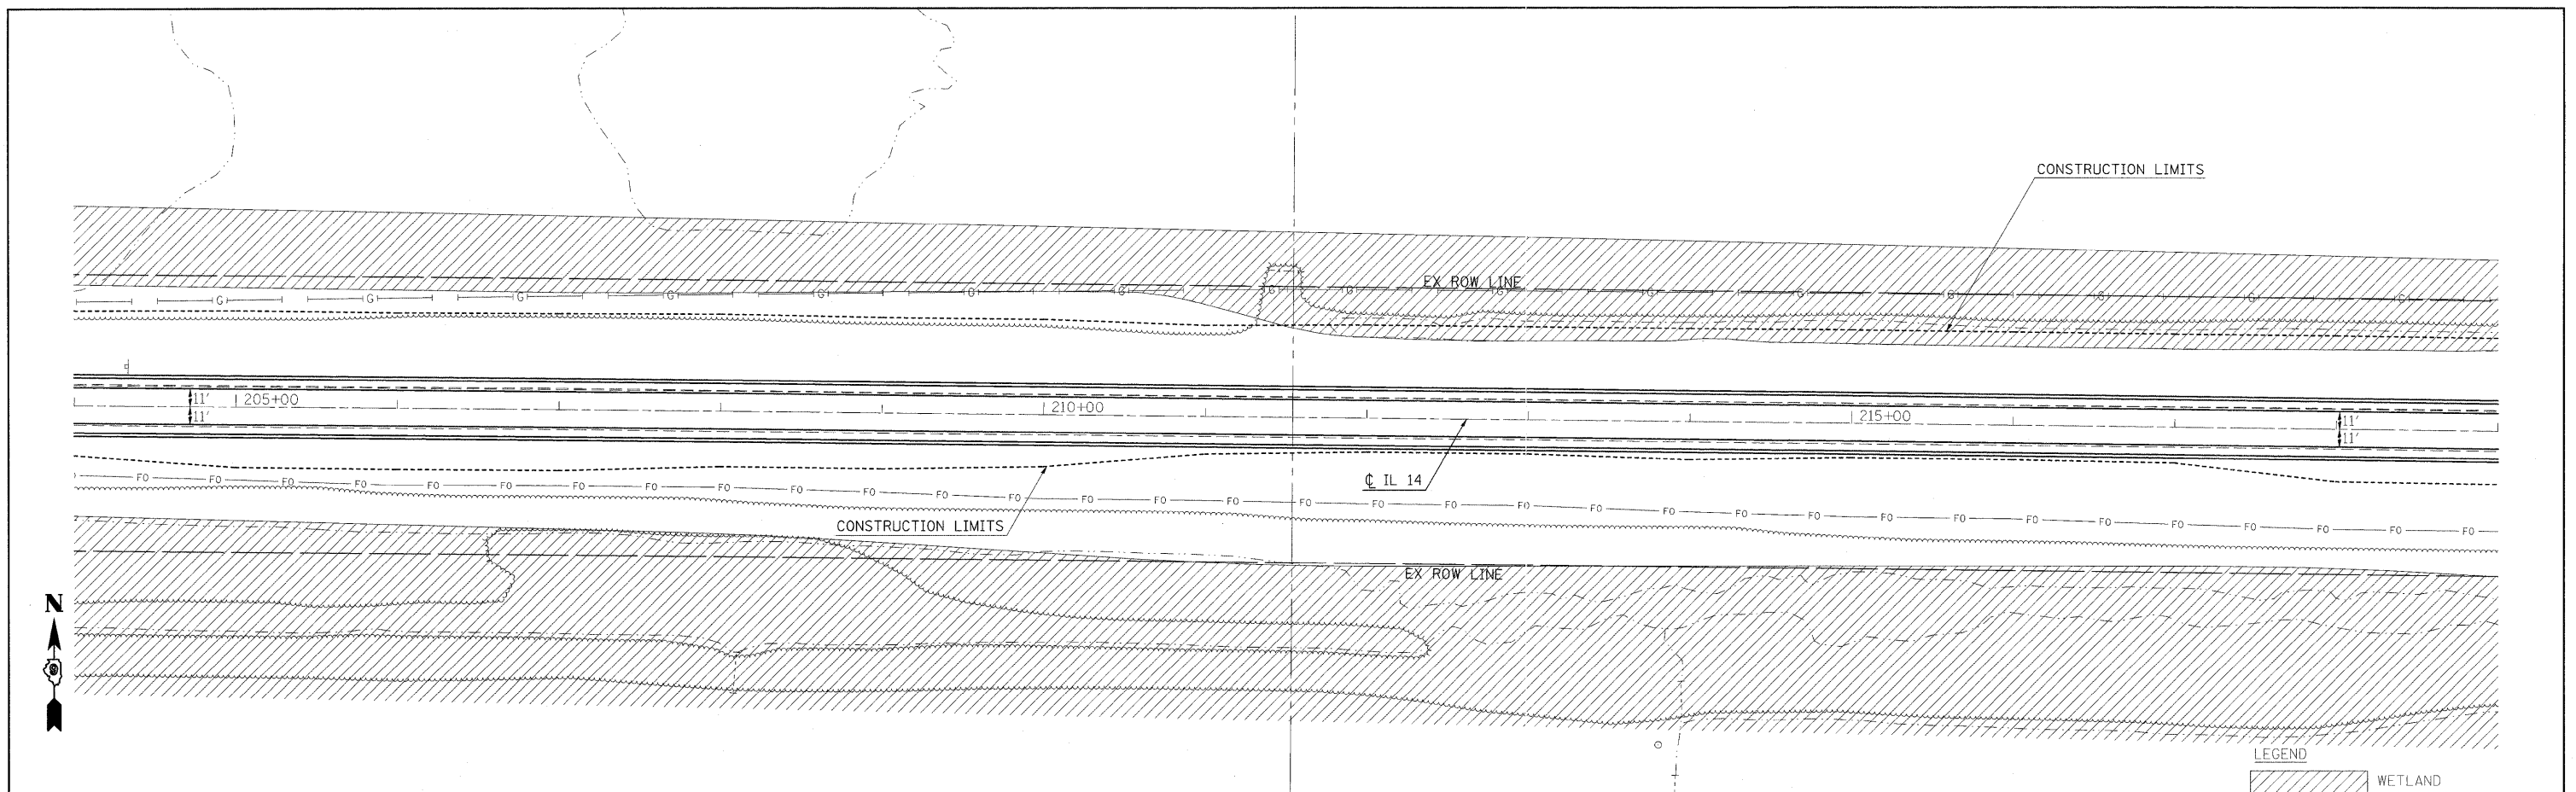

398.08 398.19		398.11 398.21		398.13 398.23		397.97 398.07		397.85 397.95		398.04 398.14		398.24 398.35		398.45 398.56		398.27 398.37		398.28 398.38		398.27 398.38		398.31 398.41		398.29 398.40		398.27 398.37		398.34 398.45		398.25 398.36
204+00		205+00		206+00		207+00		208+00		209+00		210+00		211+00		212+00		213+00		214+00		215+00		216+00		217+00		218+00		219+00