
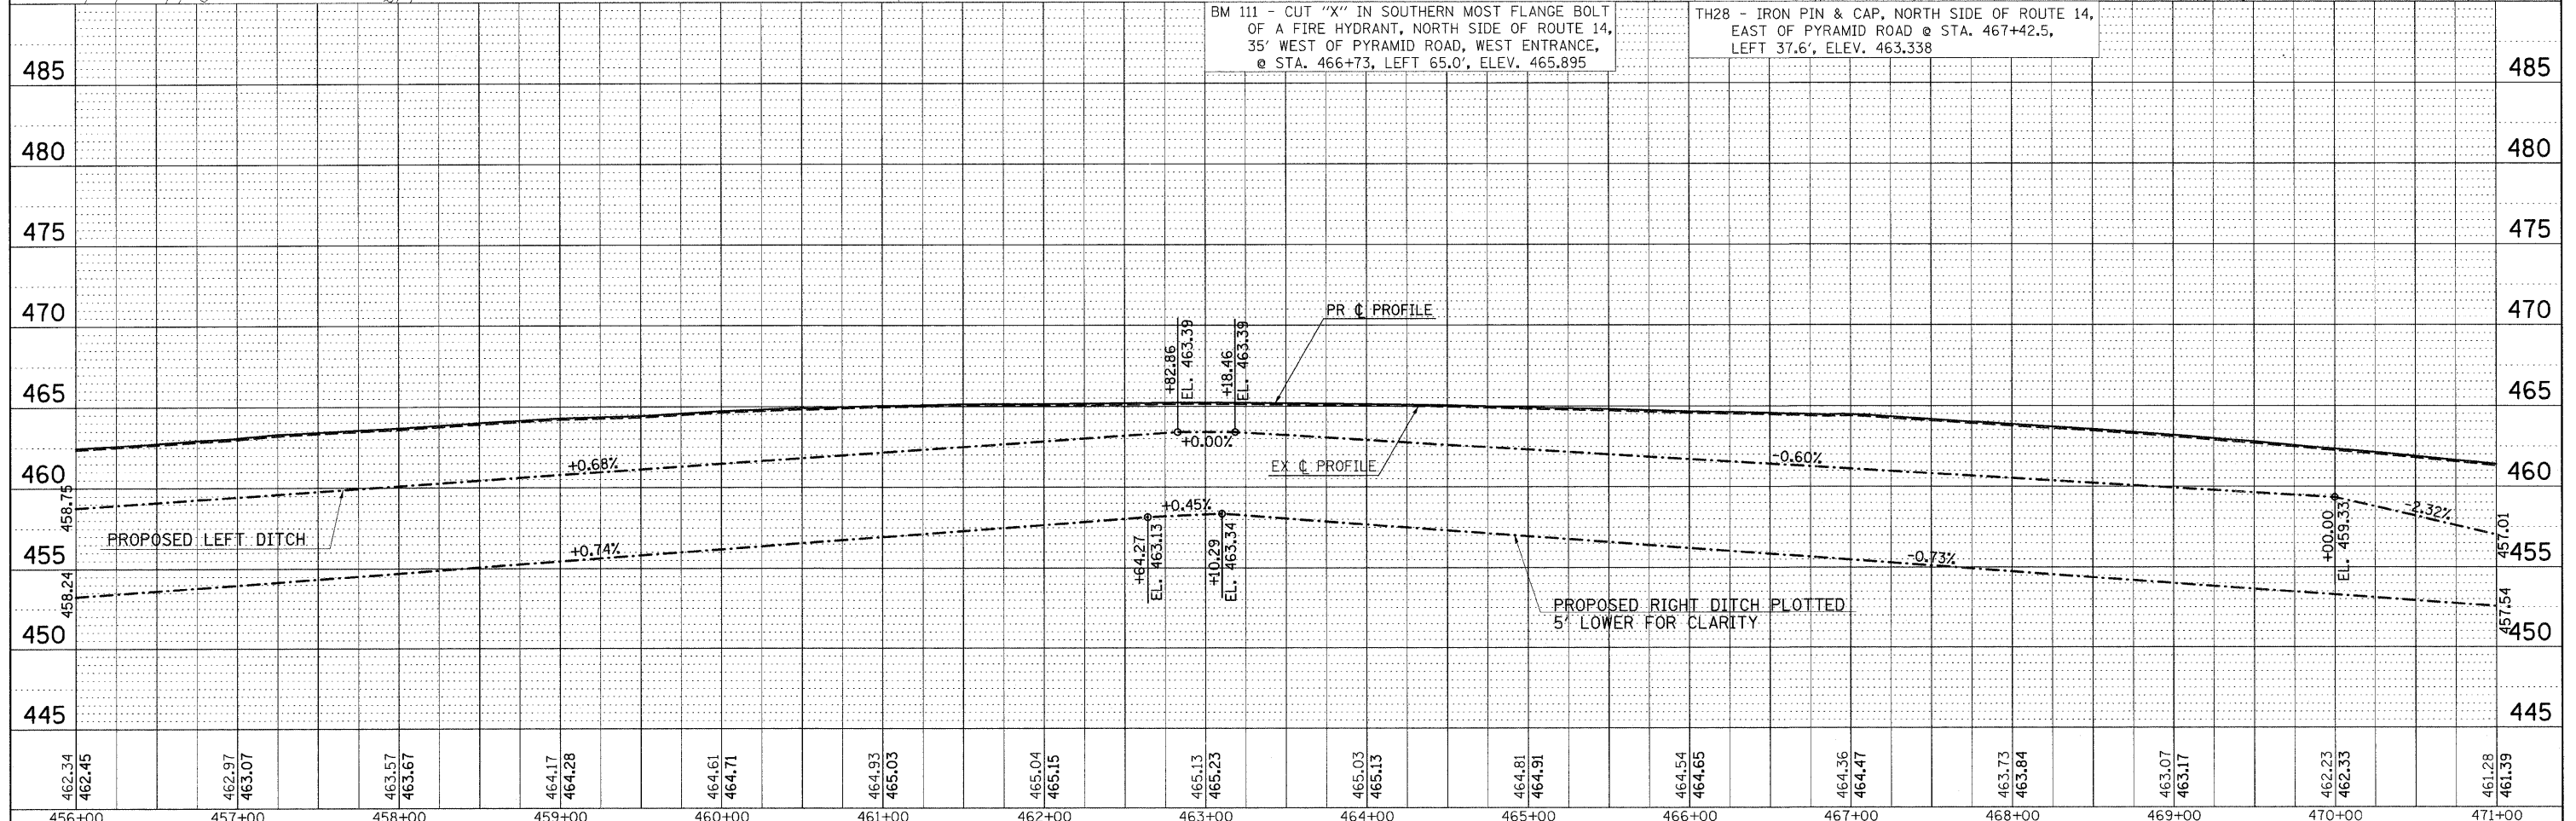


DATE: _____
 BY: _____
 PLAN SURVEYED _____
 PLOTTED _____
 NOTE BOOK _____
 NO. _____
 CHECKED AT _____
 DATE _____
 FILE NAME _____

DATE: _____
 BY: _____
 PROFILE SURVEYED _____
 PLOTTED _____
 NOTE BOOK _____
 NO. _____
 CHECKED AT _____
 DATE _____
 FILE NAME _____

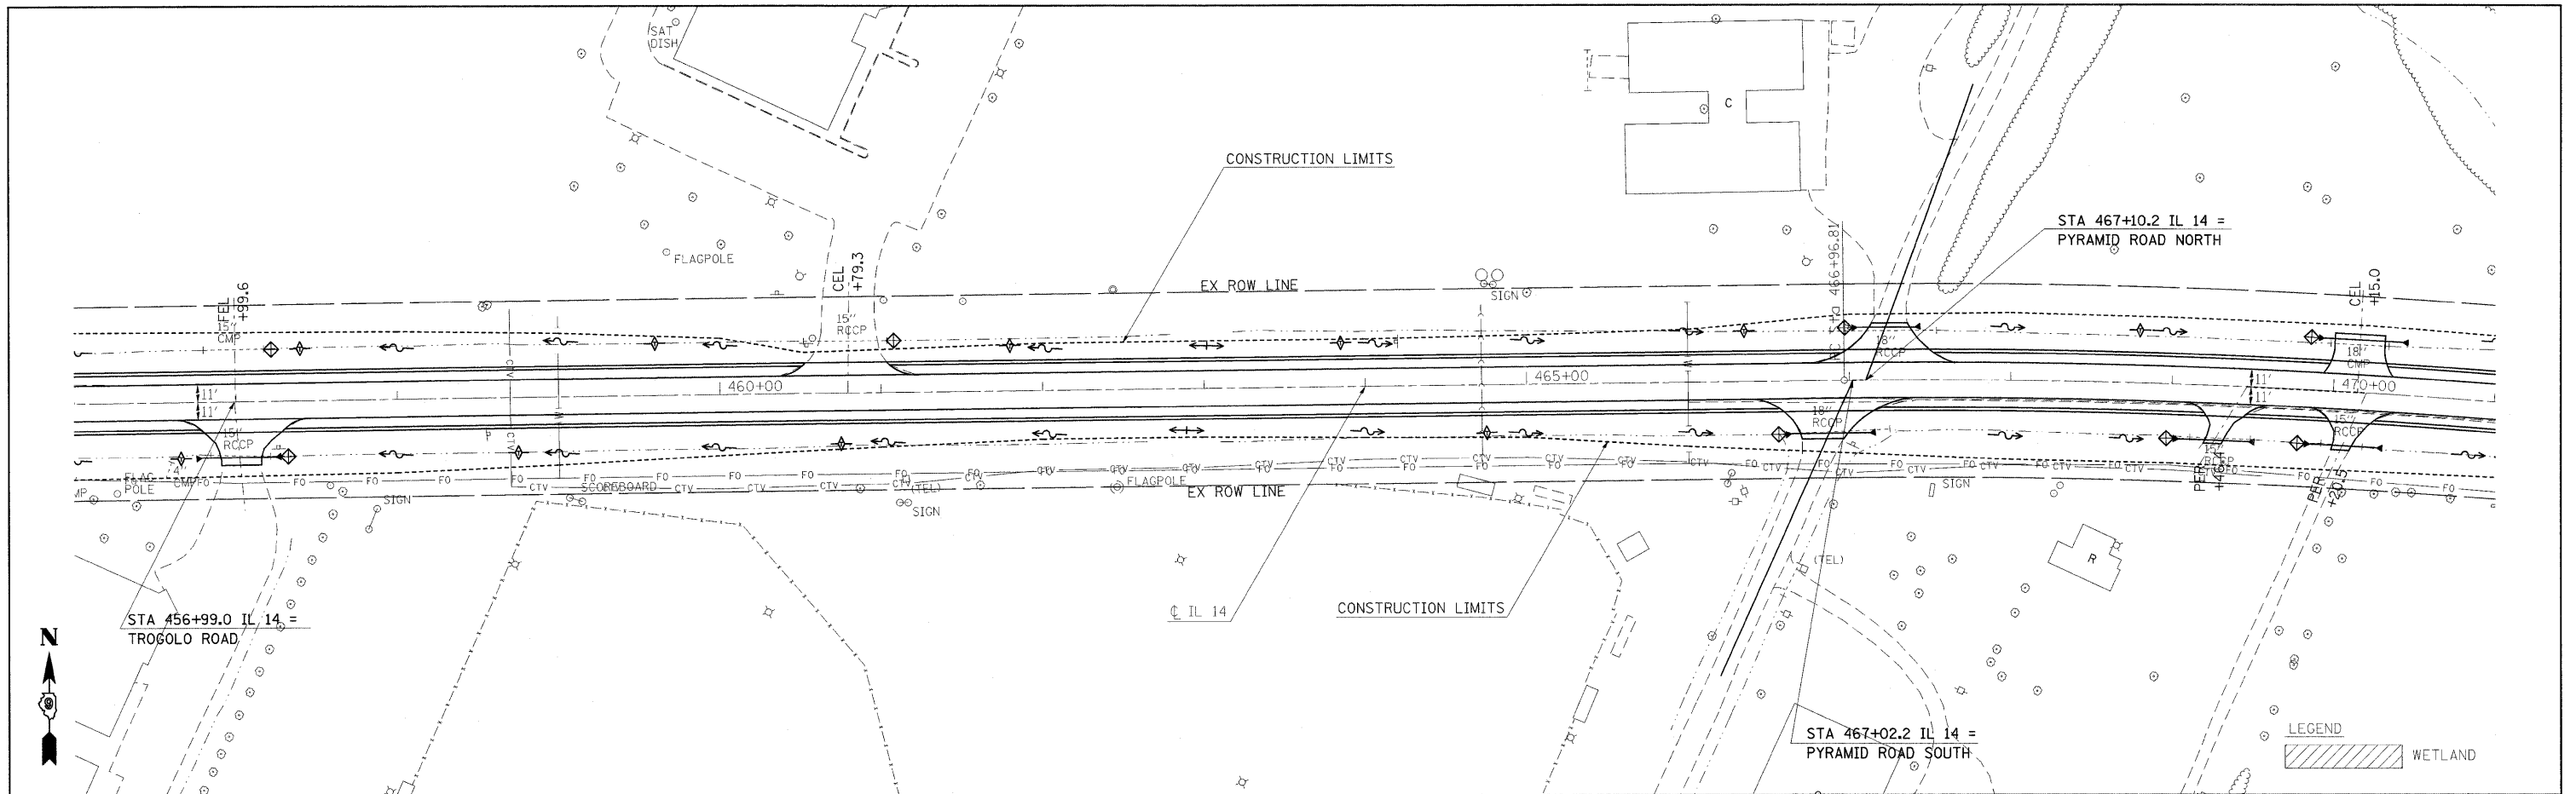

462.34	462.45	462.97	463.07	463.57	463.67	464.17	464.28	464.61	464.71	464.93	465.03	465.04	465.15	465.13	465.23	465.03	465.13	464.81	464.91	464.54	464.65	464.36	464.47	463.73	463.84	463.07	463.17	462.23	462.33	461.28	461.39
456+00	457+00	458+00	459+00	460+00	461+00	462+00	463+00	464+00	465+00	466+00	467+00	468+00	469+00	470+00	471+00																