
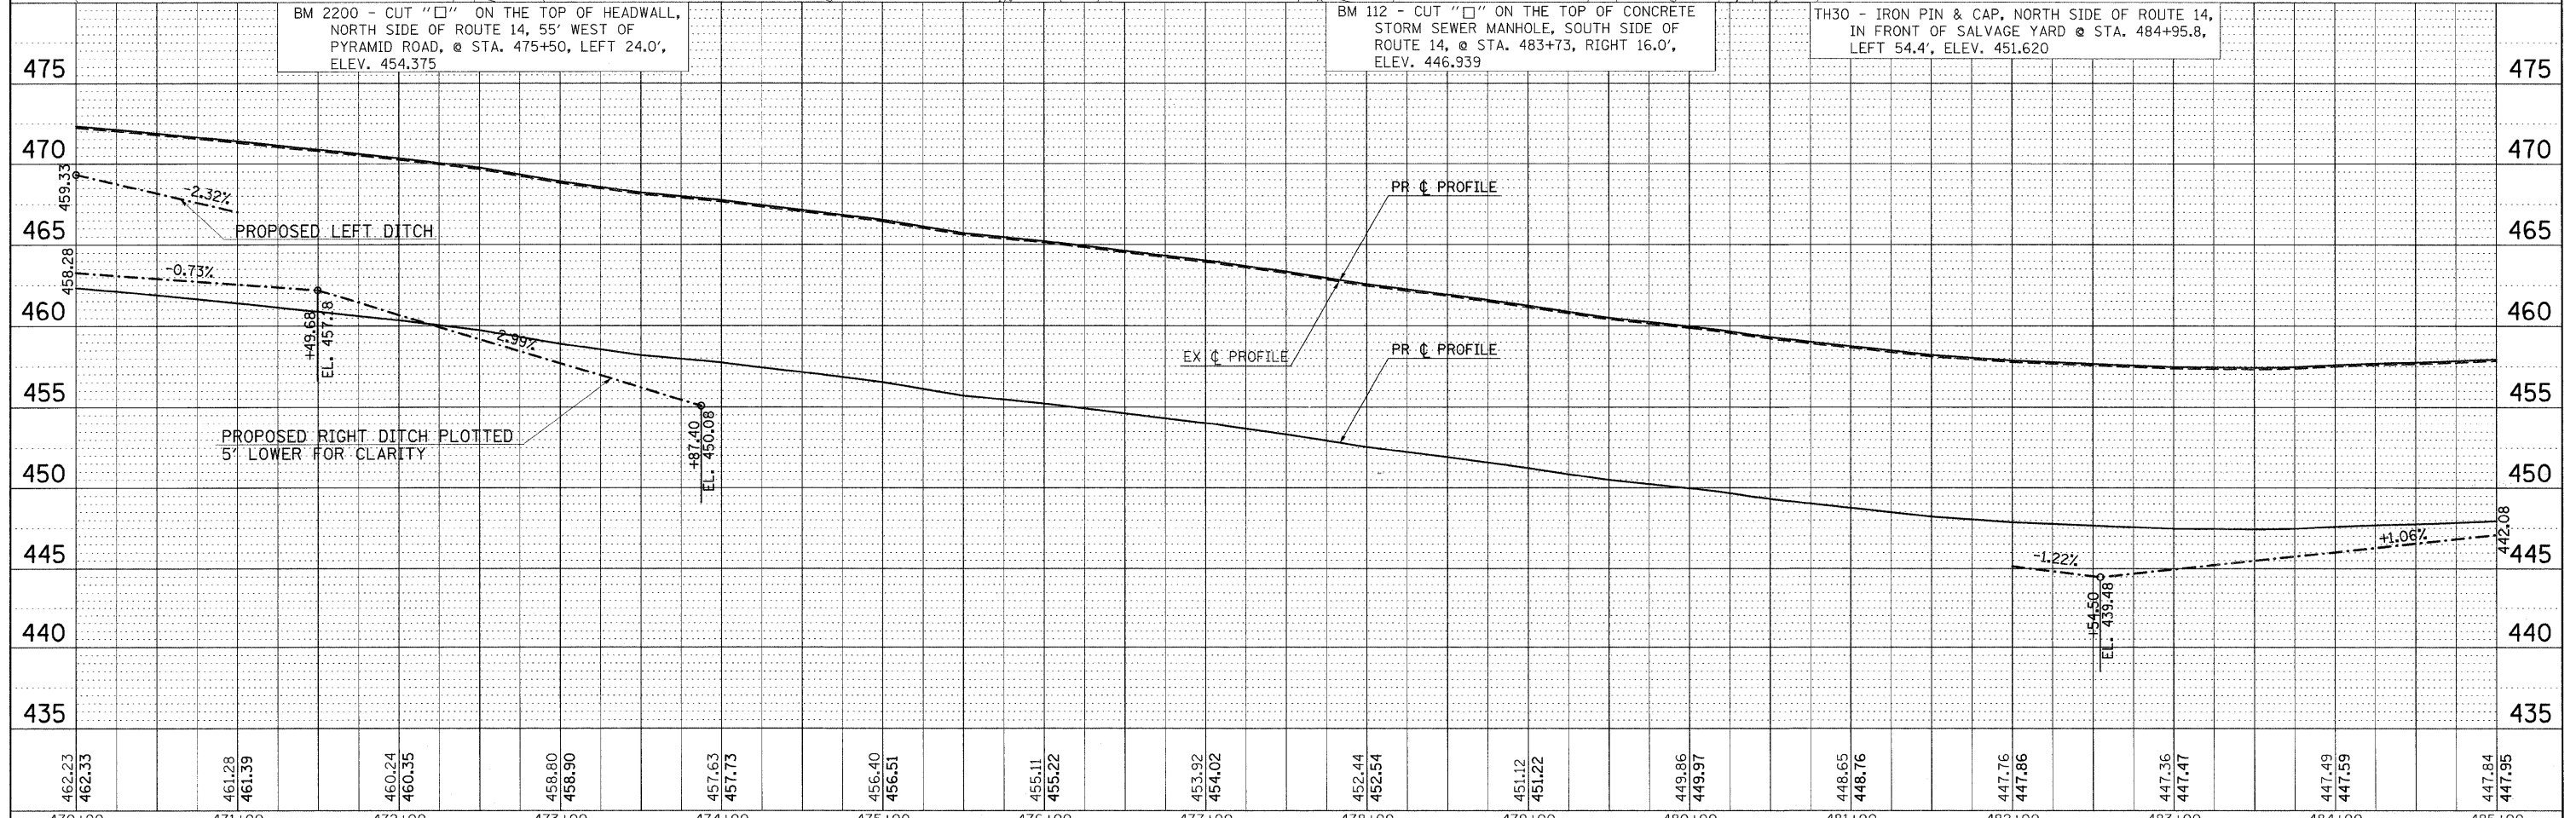


DATE	
BY	
PLAN	
SURVEYED	
PLOTTED	
ALIGNMENT CHECKED	
NOTE BOOK	
NO.	
CADD FILE NAME	

DATE	
BY	
PROFILE	
SURVEYED	
PLOTTED	
GRADES CHECKED	
NOTE BOOK	
NO.	
STRUCTURE NOTATION	

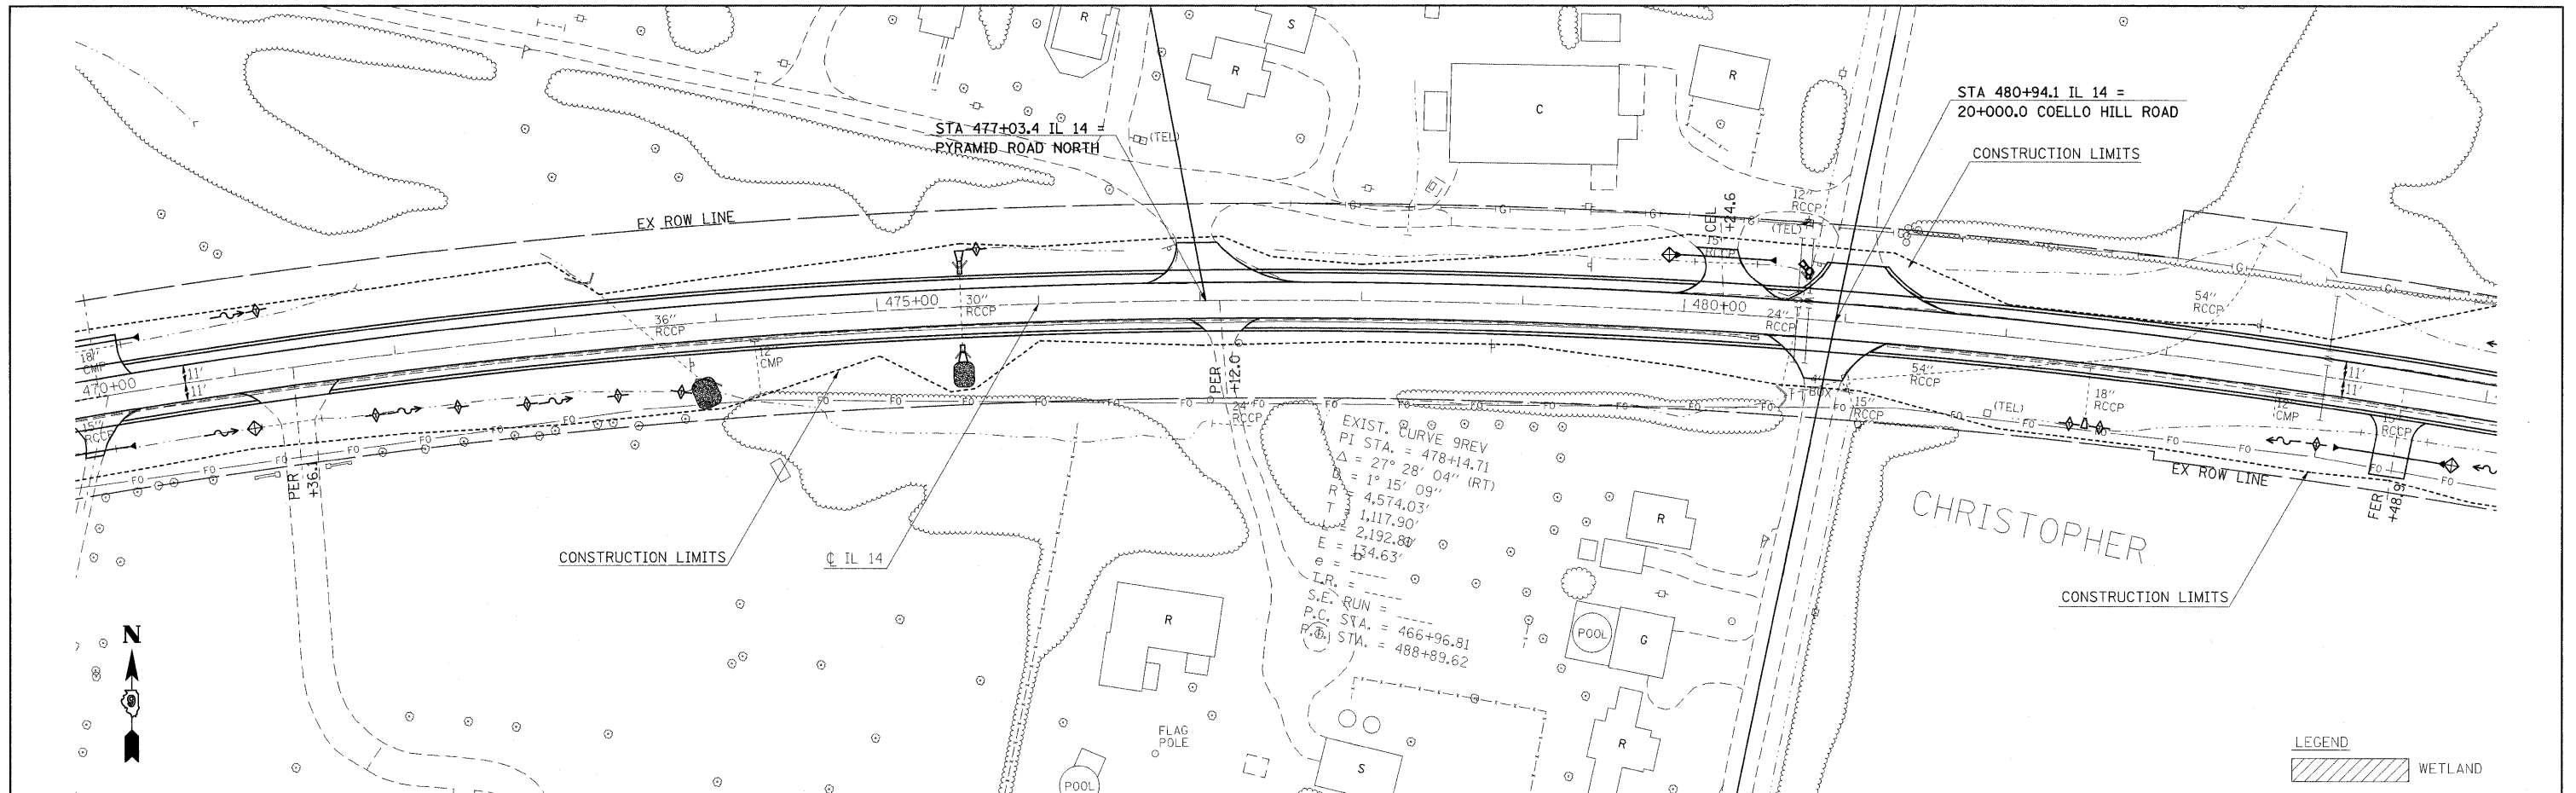

470+00	471+00	472+00	473+00	474+00	475+00	476+00	477+00	478+00	479+00	480+00	481+00	482+00	483+00	484+00	485+00																
462.23	462.33	461.28	461.39	460.24	460.35	458.80	458.90	457.63	457.73	456.40	456.51	455.11	455.22	453.92	454.02	452.44	452.54	451.12	451.22	449.86	449.97	448.65	448.76	447.76	447.86	447.36	447.47	447.49	447.59	447.84	447.95