


POINT COORDINATES

P+	JH1032	X	772860.6698	Y	478955.6293
P+	JH1033	X	772858.2678	Y	478985.5330
P+	JH1034	X	772959.9892	Y	478992.5857
P+	JH1035	X	772961.4456	Y	478967.6282
P+	JH1036	X	772870.2781	Y	478836.0146
P+	JH1037	X	772870.6784	Y	478831.0306
P+	JH1076	X	774636.3837	Y	478798.2304
P+	JH1077	X	774586.4051	Y	478800.3654
P+	JH1078	X	774286.5441	Y	478814.4236
P+	JH1079	X	774236.5635	Y	478816.8622
P+	JH1080	X	773991.8746	Y	478828.8006
P+	JH1081	X	773989.1859	Y	478813.9139

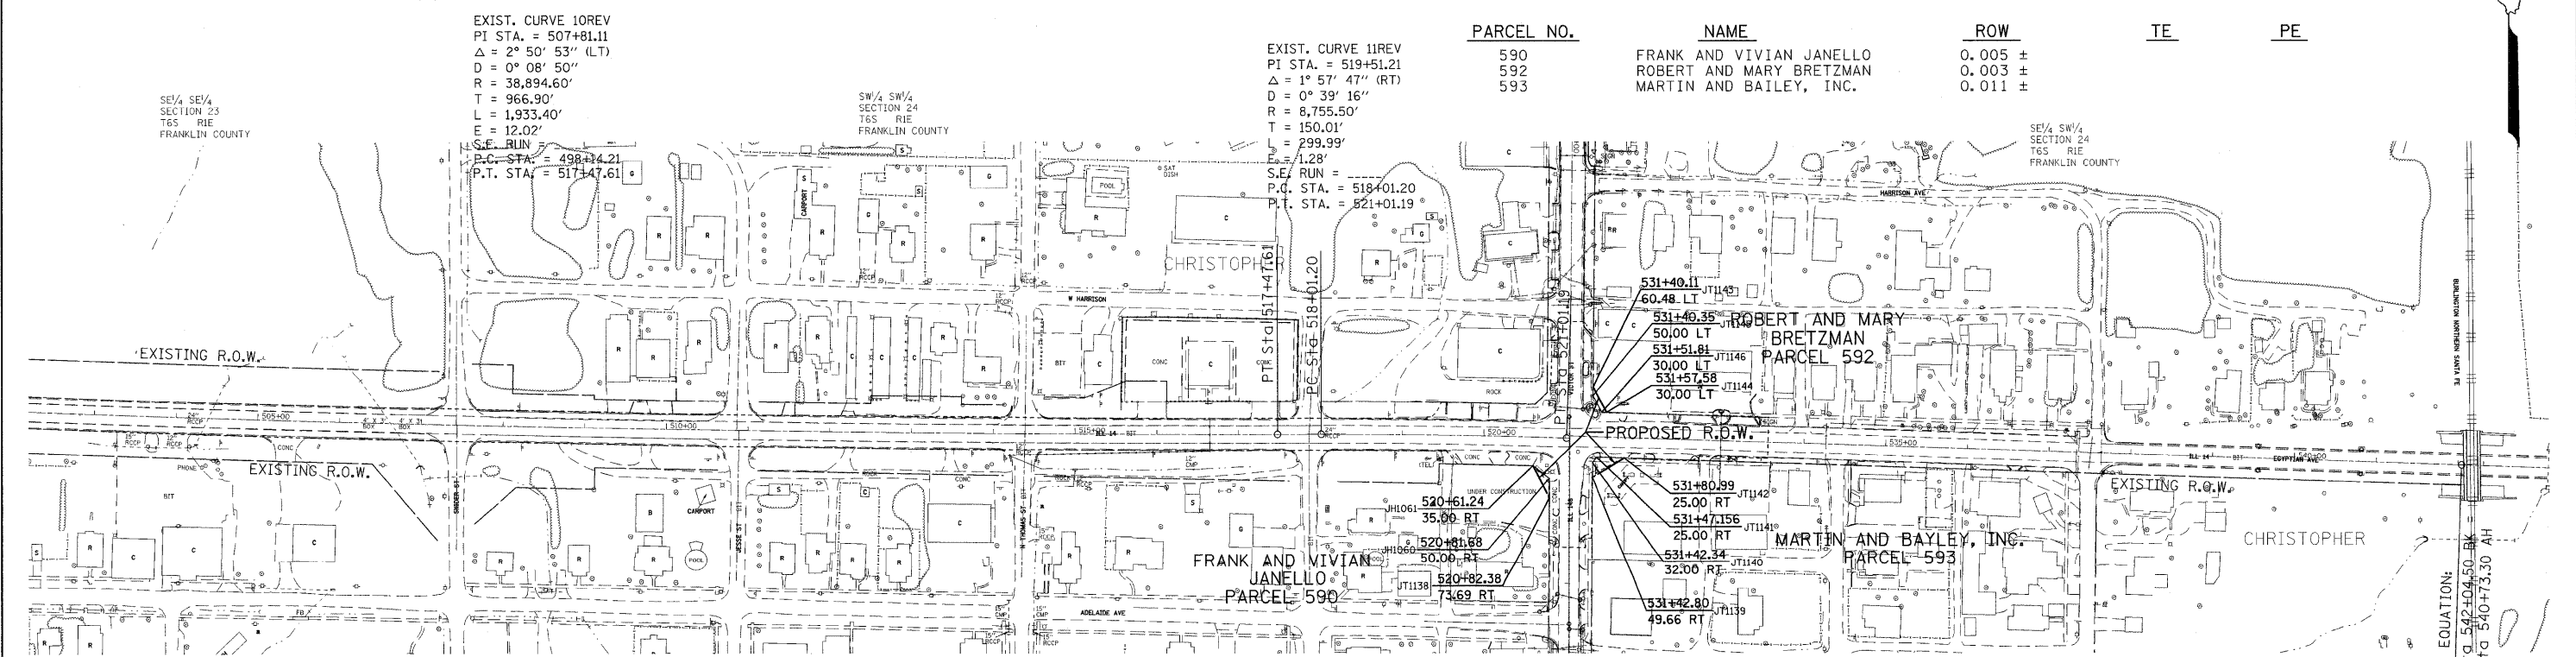

POINT COORDINATES

P+	JT1138	X	776643.1825	Y	478735.9749
P+	JT1139	X	776695.9638	Y	478761.1438
P+	JT1140	X	776696.0831	Y	478778.8085
P+	JT1141	X	776701.1277	Y	478785.6437
P+	JT1142	X	776734.9402	Y	478784.5297
P+	JT1143	X	776696.8963	Y	478871.3079
P+	JT1144	X	776713.3527	Y	478940.2708
P+	JT1145	X	776696.7940	Y	478860.8272
P+	JT1146	X	776707.5928	Y	478840.4606
P+	JH1060	X	776643.2262	Y	478759.6741
P+	JH1061	X	776623.3431	Y	478775.2757

FILE NAME	USER NAME = #USER#	DESIGNED -	REVISED -	STATE OF ILLINOIS DEPARTMENT OF TRANSPORTATION	RIGHT OF WAY PLANS		F.A.P. RTE.	SECTION	COUNTY	TOTAL SHEETS	SHEET NO.
#FILE#		DRAWN -	REVISED -		PROJECT D901803	JOB NO. R-99-022-02	869	(1-1,3,6)R-1,RS-3(1,3,6)B-2	*	299	101
		CHECKED -	REVISED -		SHEET NO. 6 OF 6 SHEETS	STA. 473+00 TO STA. 543+00	* FRANKLIN AND PERRY			CONTRACT NO. 98797	
		DATE -	REVISED -		SCALE: 100		FED. ROAD DIST. NO. [ILLINOIS] FED. AID PROJECT				