


PLAN

MIN. BAR LAP
#5 bar = 3'-3"

Notes: See sheet 12 of 24 for superstructure details and Bill of Material.
Bars indicated thus 41 x 3-#5 etc. indicates 41 lines of bars with 3 lengths per line.
See sheet 12 of 24 for parapet reinforcement.
See sheet 13 of 24 for Section A-A.
See sheet 21 of 24 for bar splicer details.

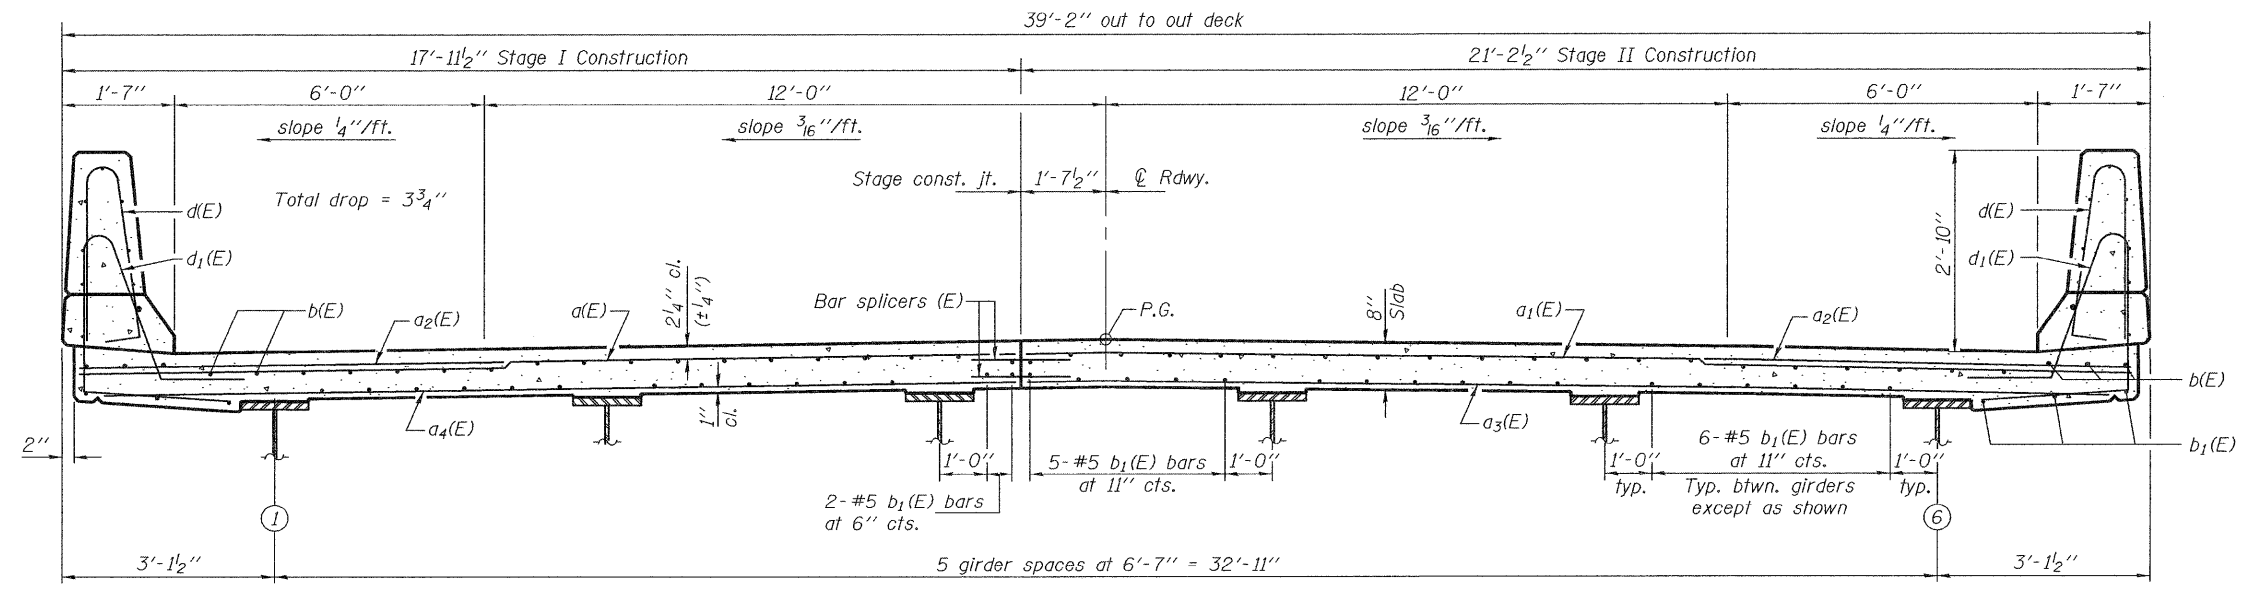

CROSS SECTION
(Looking East)

DESIGNED - Michael D. Rolape	EXAMINED - <i>Thomas J. Damagala</i> ENGINEER OF BRIDGE DESIGN	DATE - 5/10/2011	STATE OF ILLINOIS DEPARTMENT OF TRANSPORTATION		SUPERSTRUCTURE STRUCTURE NO. 073-0036		F.A.P. RTE. 869	SECTION 1B-2	COUNTY PERRY	TOTAL SHEETS 299	SHEET NO. 115
CHECKED - Jessica C. Forrest	PASSED - <i>Carl Perry</i> ENGINEER OF BRIDGES AND STRUCTURES						SHEET NO. 11 OF 24 SHEETS		ILLINOIS FED. AID PROJECT		CONTRACT NO. 98797