


* MATCH EXISTING LANE CONDITIONS.

TO BE USED:

SN 073-2000 STA 222+25 TO STA 222+75

NOTES:

THE EXCAVATION FOR THE LIGHTWEIGHT FILL TO BE PAID FOR PER CU. YD. FOR EARTH EXCAVATION.
 AGGREGATE FOR TEMPORARY ACCESS SHALL BE USED FOR TEMPORARY SHOULDER MATERIAL, MATCHING THE CLASS D PATCH THICKNESS OR AS DIRECTED BY THE ENGINEER.

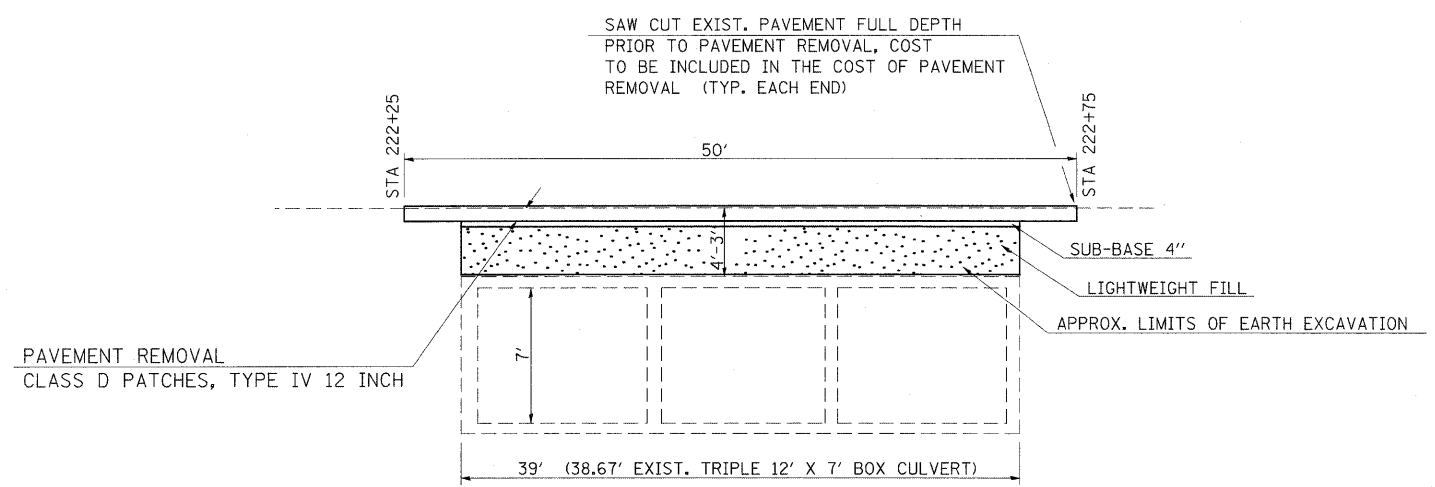

SECTION ALONG ROADWAY CENTERLINE

FILE NAME =	USER NAME = #USER#	DESIGNED -	REVISED -	STATE OF ILLINOIS DEPARTMENT OF TRANSPORTATION	DETAIL: LIGHTWEIGHT FILL AT SN 073-2000			F.A.P. RTE.	SECTION	COUNTY	TOTAL SHEETS	SHEET NO.
#FILEL#		DRAWN -	REVISED -		869	(1-1,1,3,6)R-1,RS-3(1,3,6)B-2	.	299	130			
	PLOT SCALE = #SCALE#	CHECKED -	REVISED -		SCALE: 50 SHEET NO. OF SHEETS STA. TO STA.			FED. ROAD DIST. NO.	ILLINOIS FED. AID PROJECT	CONTRACT NO. 98797		
	PLOT DATE = #DATE#	DATE -	REVISED -		*PERRY & FRANKLIN COUNTY							