


DATE	
BY	
SUPERVISOR	
PLOTTED	
NOTE BOOK	
AREAS CHECKED	
NO.	

DATE	
BY	
SUPERVISOR	
PLOTTED	
NOTE BOOK	
AREAS CHECKED	
NO.	

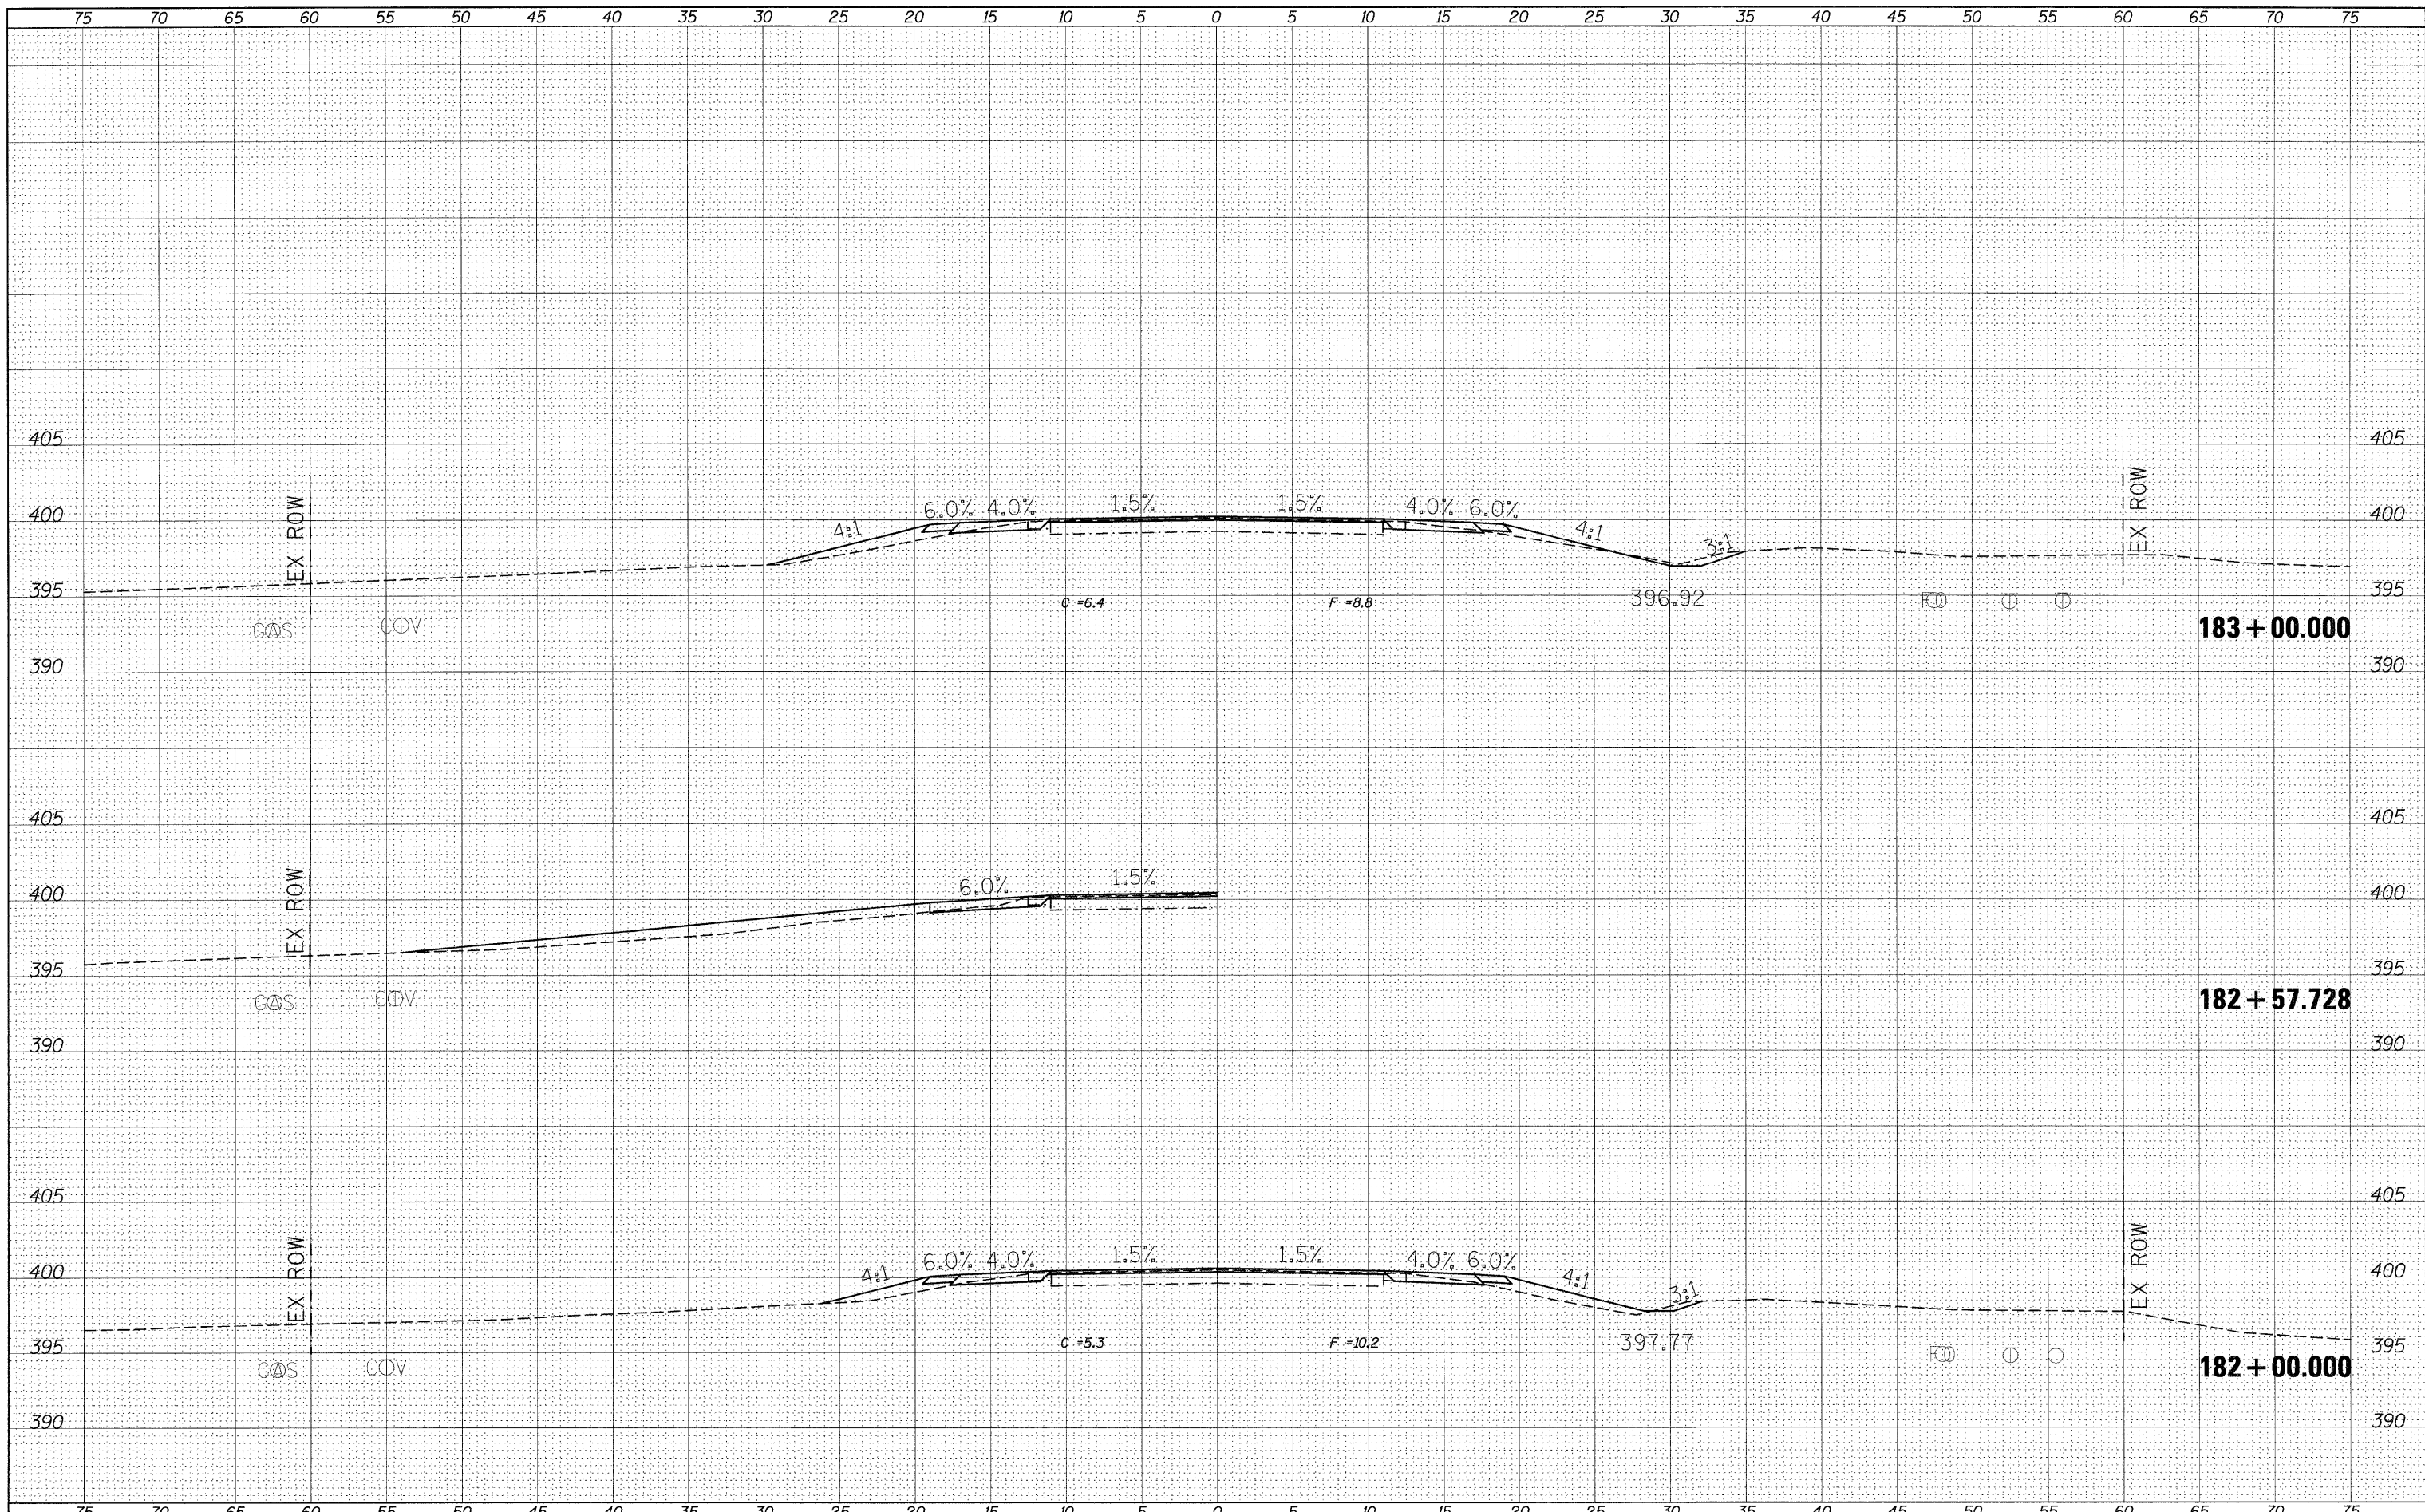

FILE NAME =	USER NAME = #USER#	DESIGNED -	REVISED -	STATE OF ILLINOIS DEPARTMENT OF TRANSPORTATION	CROSS SECTION SHEETS			F.A.P. RTE. 869	SECTION **	COUNTY *	TOTAL SHEETS 299	SHEET NO. 174
#FILE#		DRAWN -	REVISED -		SCALE:	SHEET NO. OF SHEETS	STA. 182+00.000 TO STA. 183+00.000	CONTRACT NO. 98797		ILLINOIS FED. AID PROJECT		
		CHECKED -	REVISED -		** (1-1, 3, 6) R-1, RS-3; (1, 3, 6) B-2							
		DATE -	REVISED -		* PERRY & FRANKLIN							