


DATE	
BY	
SURVEYED	
NOTE BOOK	
TEMP. DATE	
AREAS CHECKED	
NO.	

DATE	
BY	
SURVEYED	
NOTE BOOK	
TEMP. DATE	
AREAS CHECKED	
NO.	

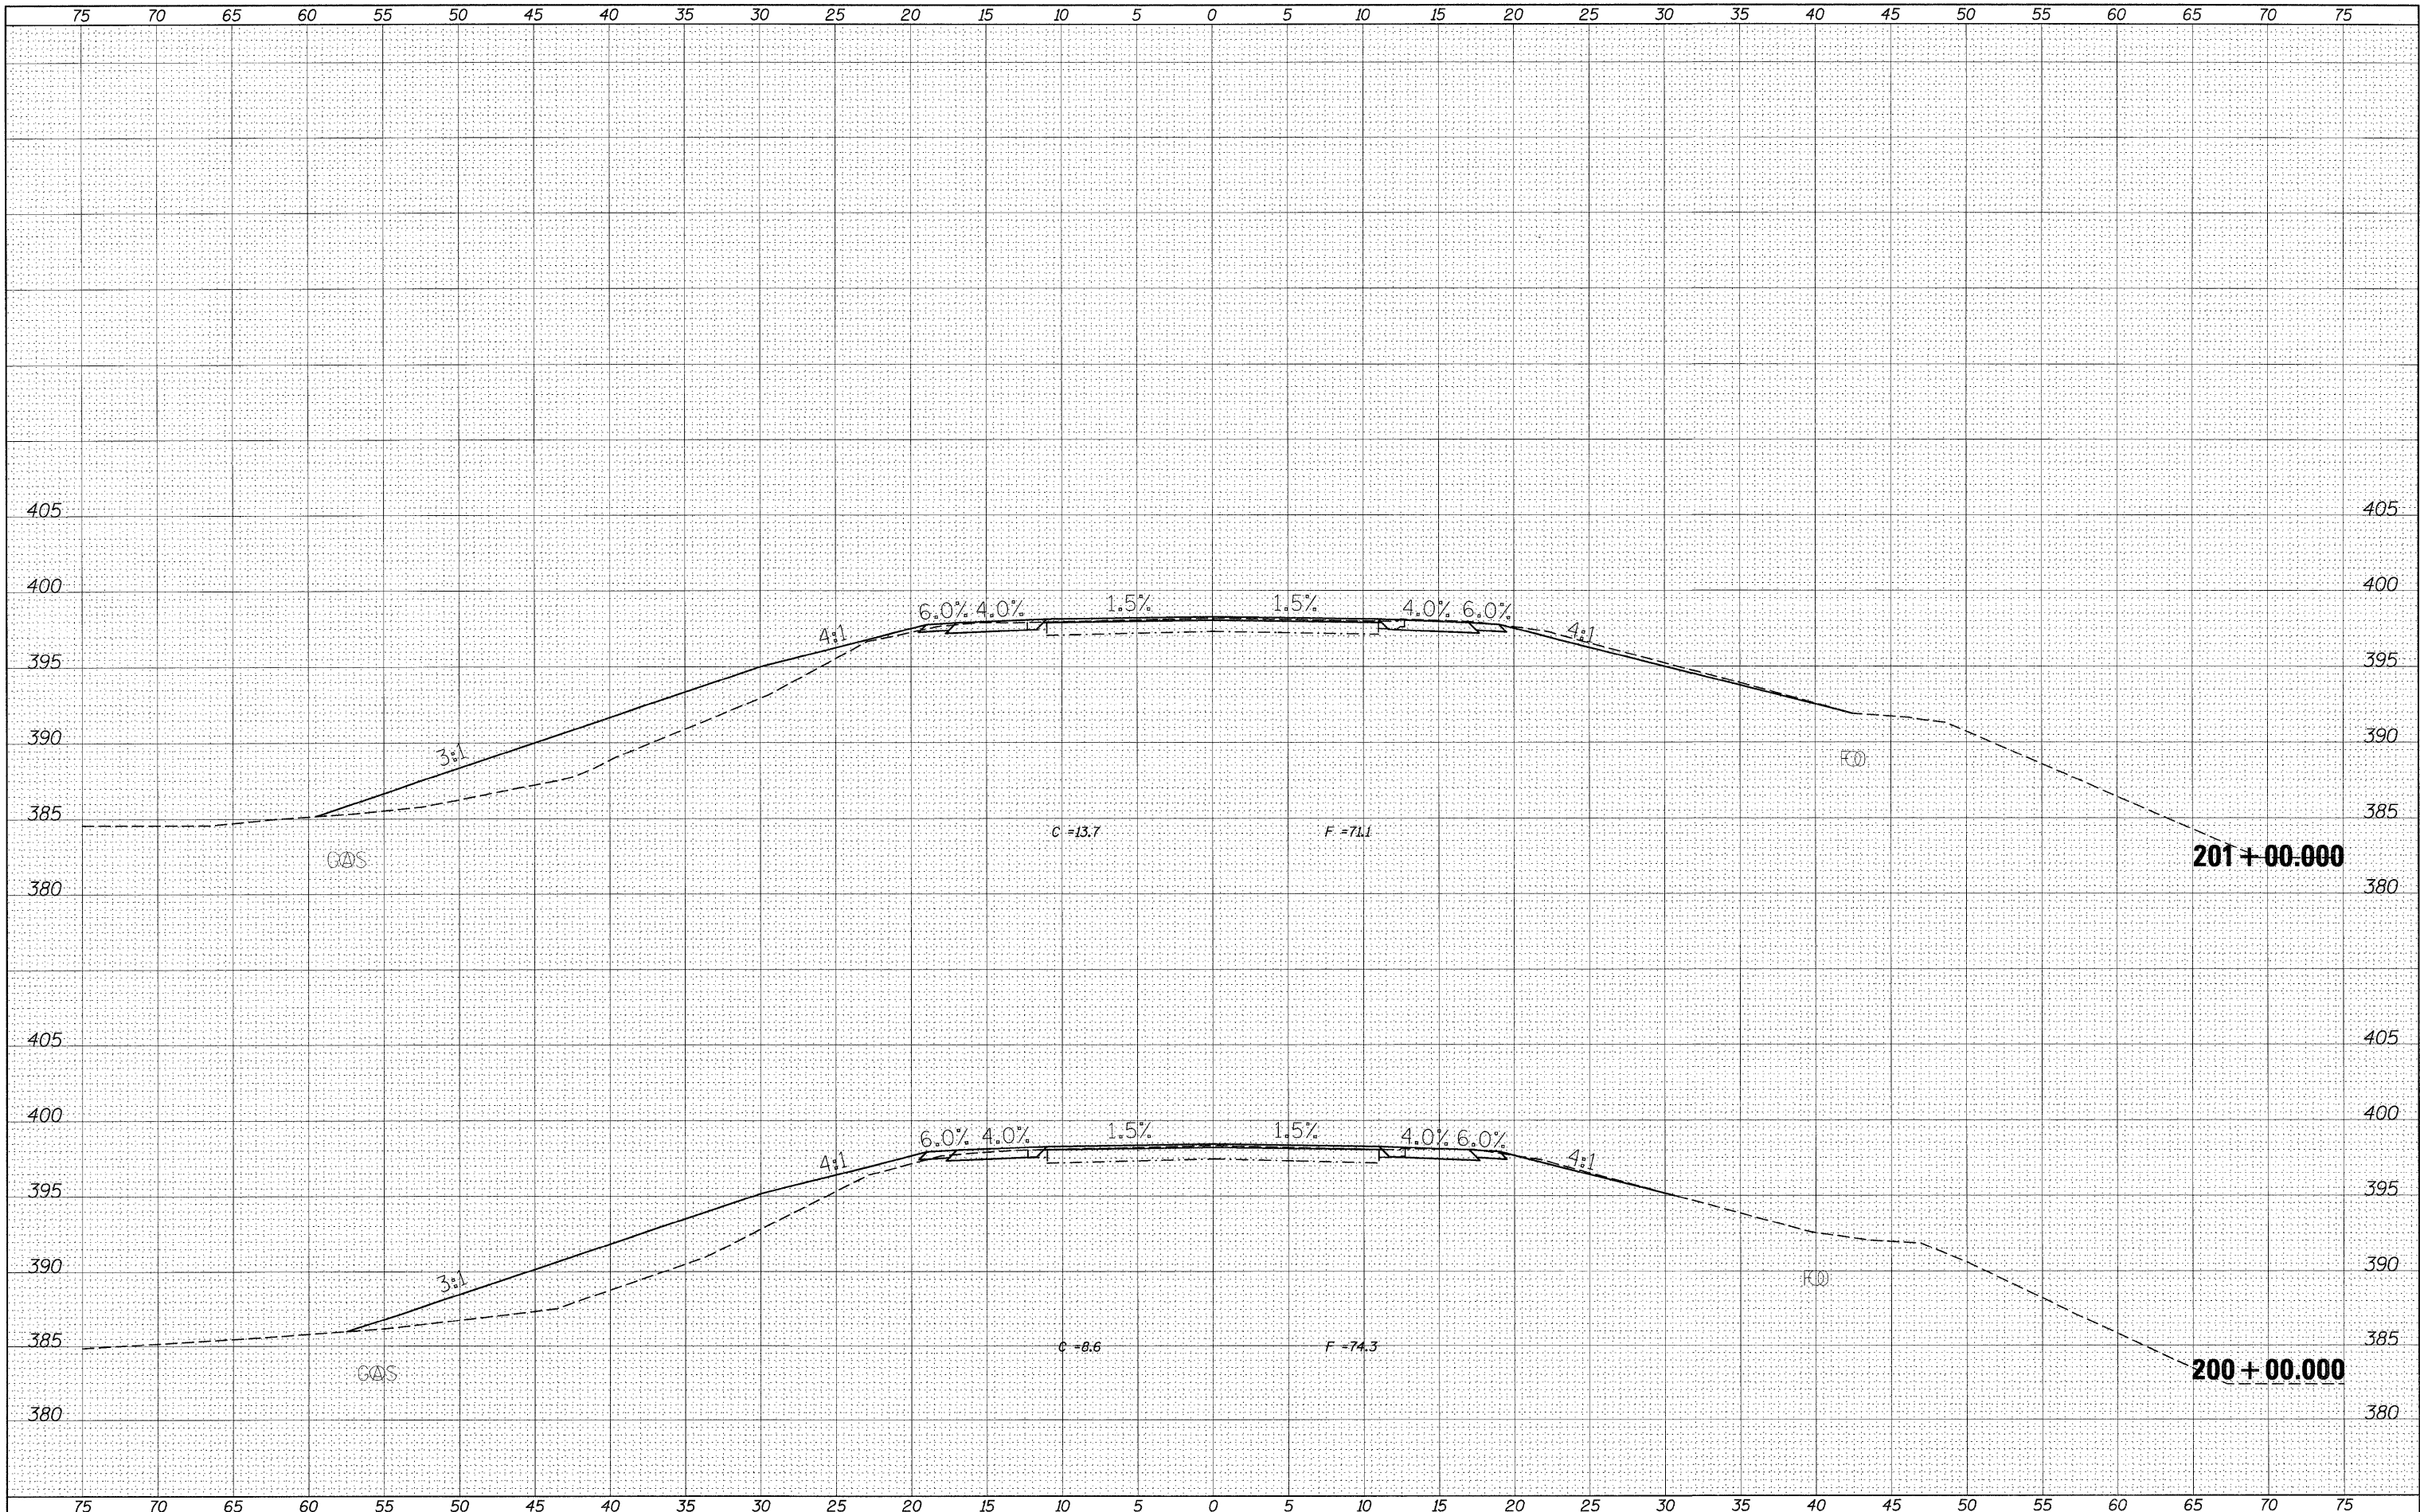

FILE NAME =
FILEL

USER NAME = #USER#	DESIGNED -	REVISED -
	DRAWN -	REVISED -
PLOT SCALE = #SCALE#	CHECKED -	REVISED -
PLOT DATE = #DATE#	DATE -	REVISED -

**STATE OF ILLINOIS
DEPARTMENT OF TRANSPORTATION**

CROSS SECTION SHEETS			
SCALE:	SHEET NO. OF SHEETS	STA. 200+00.000 TO STA. 201+00.000	

F.A.P. RTE. 869	SECTION **	COUNTY *	TOTAL SHEETS 299	SHEET NO. 182
ILLINOIS FED. AID PROJECT			CONTRACT NO. 98797	