


BY	DATE
SURVEYED	NO. OF
PLOTTED	TEMPLATES
NOTE BOOK	AREAS CHECKED
NO.	

BY	DATE
SURVEYED	NO. OF
PLOTTED	TEMPLATES
NOTE BOOK	AREAS CHECKED
NO.	

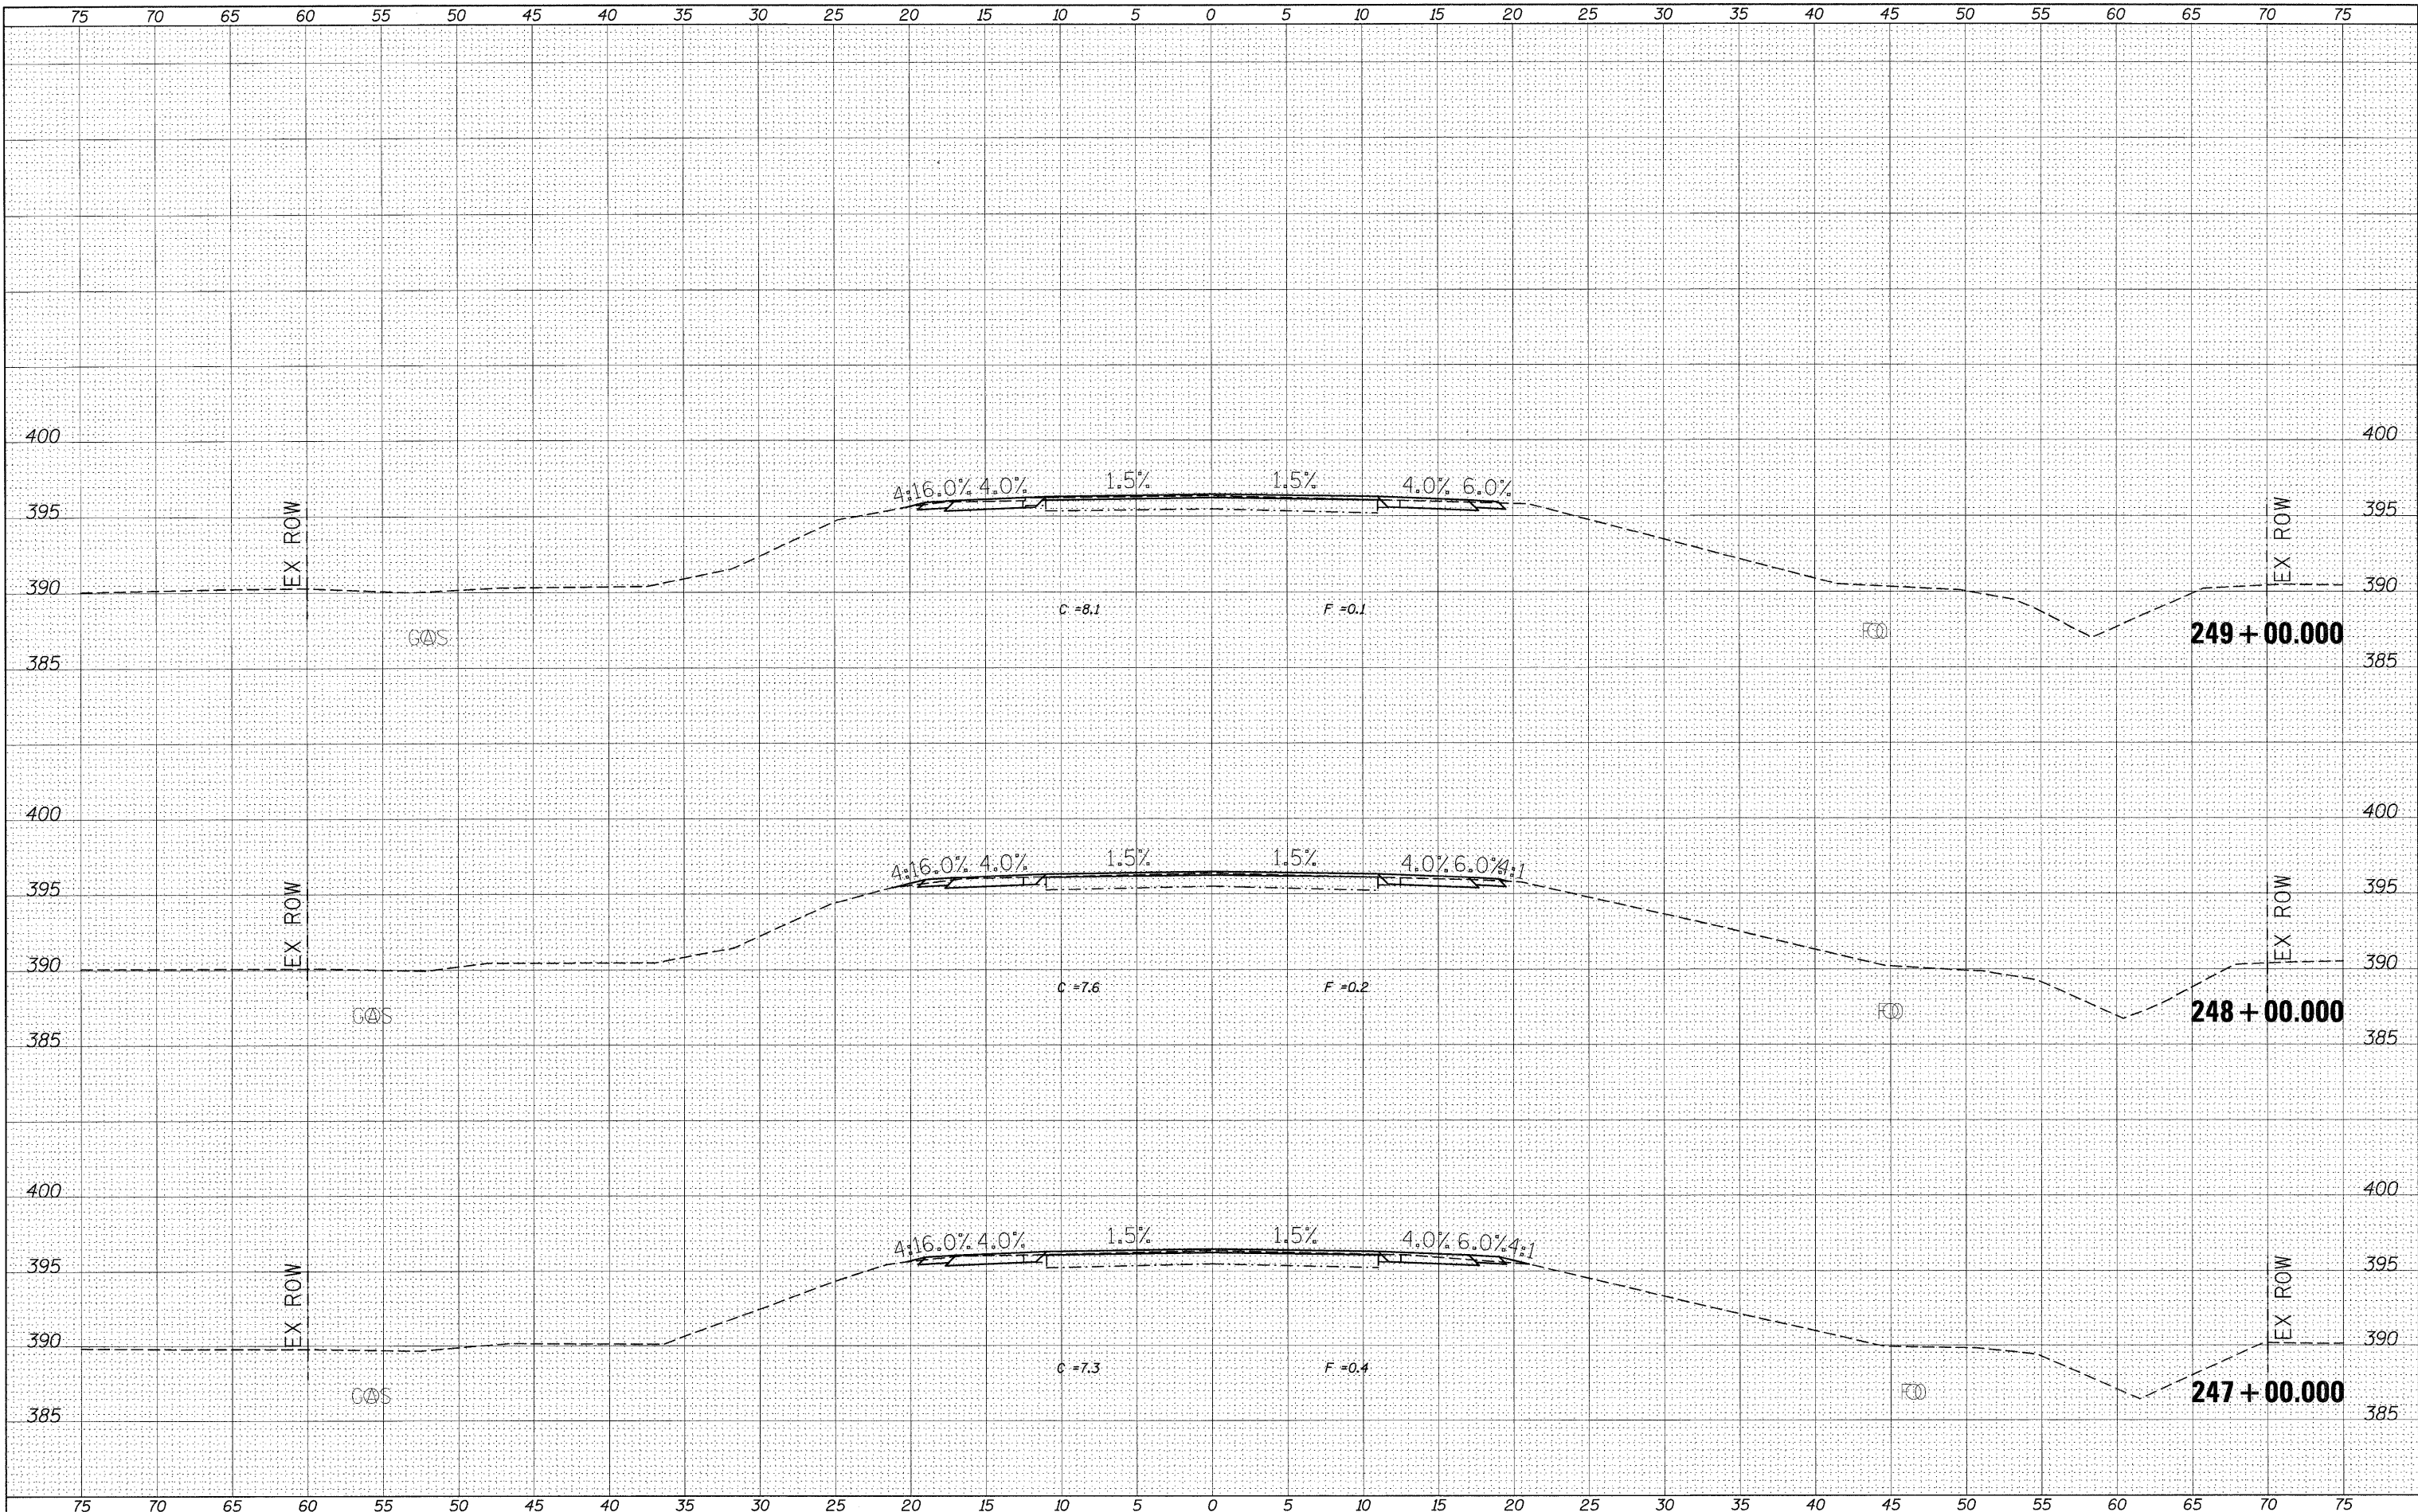

FILE NAME =
#FILEL#

USER NAME = #USER#	DESIGNED -	REVISED -
	DRAWN -	REVISED -
PLOT SCALE = #SCALE#	CHECKED -	REVISED -
PLOT DATE = #DATE#	DATE -	REVISED -

**STATE OF ILLINOIS
DEPARTMENT OF TRANSPORTATION**

CROSS SECTION SHEETS

SCALE: SHEET NO. OF SHEETS STA. 247+00.000 TO STA. 249+00.000

F.A.P. RTE.	SECTION	COUNTY	TOTAL SHEETS	SHEET NO.
869	**	*	299	201
CONTRACT NO. 98797			ILLINOIS FED. AID PROJECT	