


DATE	
BY	
FINAL SURVEY	
NOTE BOOK	
TEMPLATE	
AREAS CHECKED	
NO.	

DATE	
BY	
ORIGINAL SURVEY	
NOTE B.	
TEMPLATE	
AREAS CHECKED	
NO.	

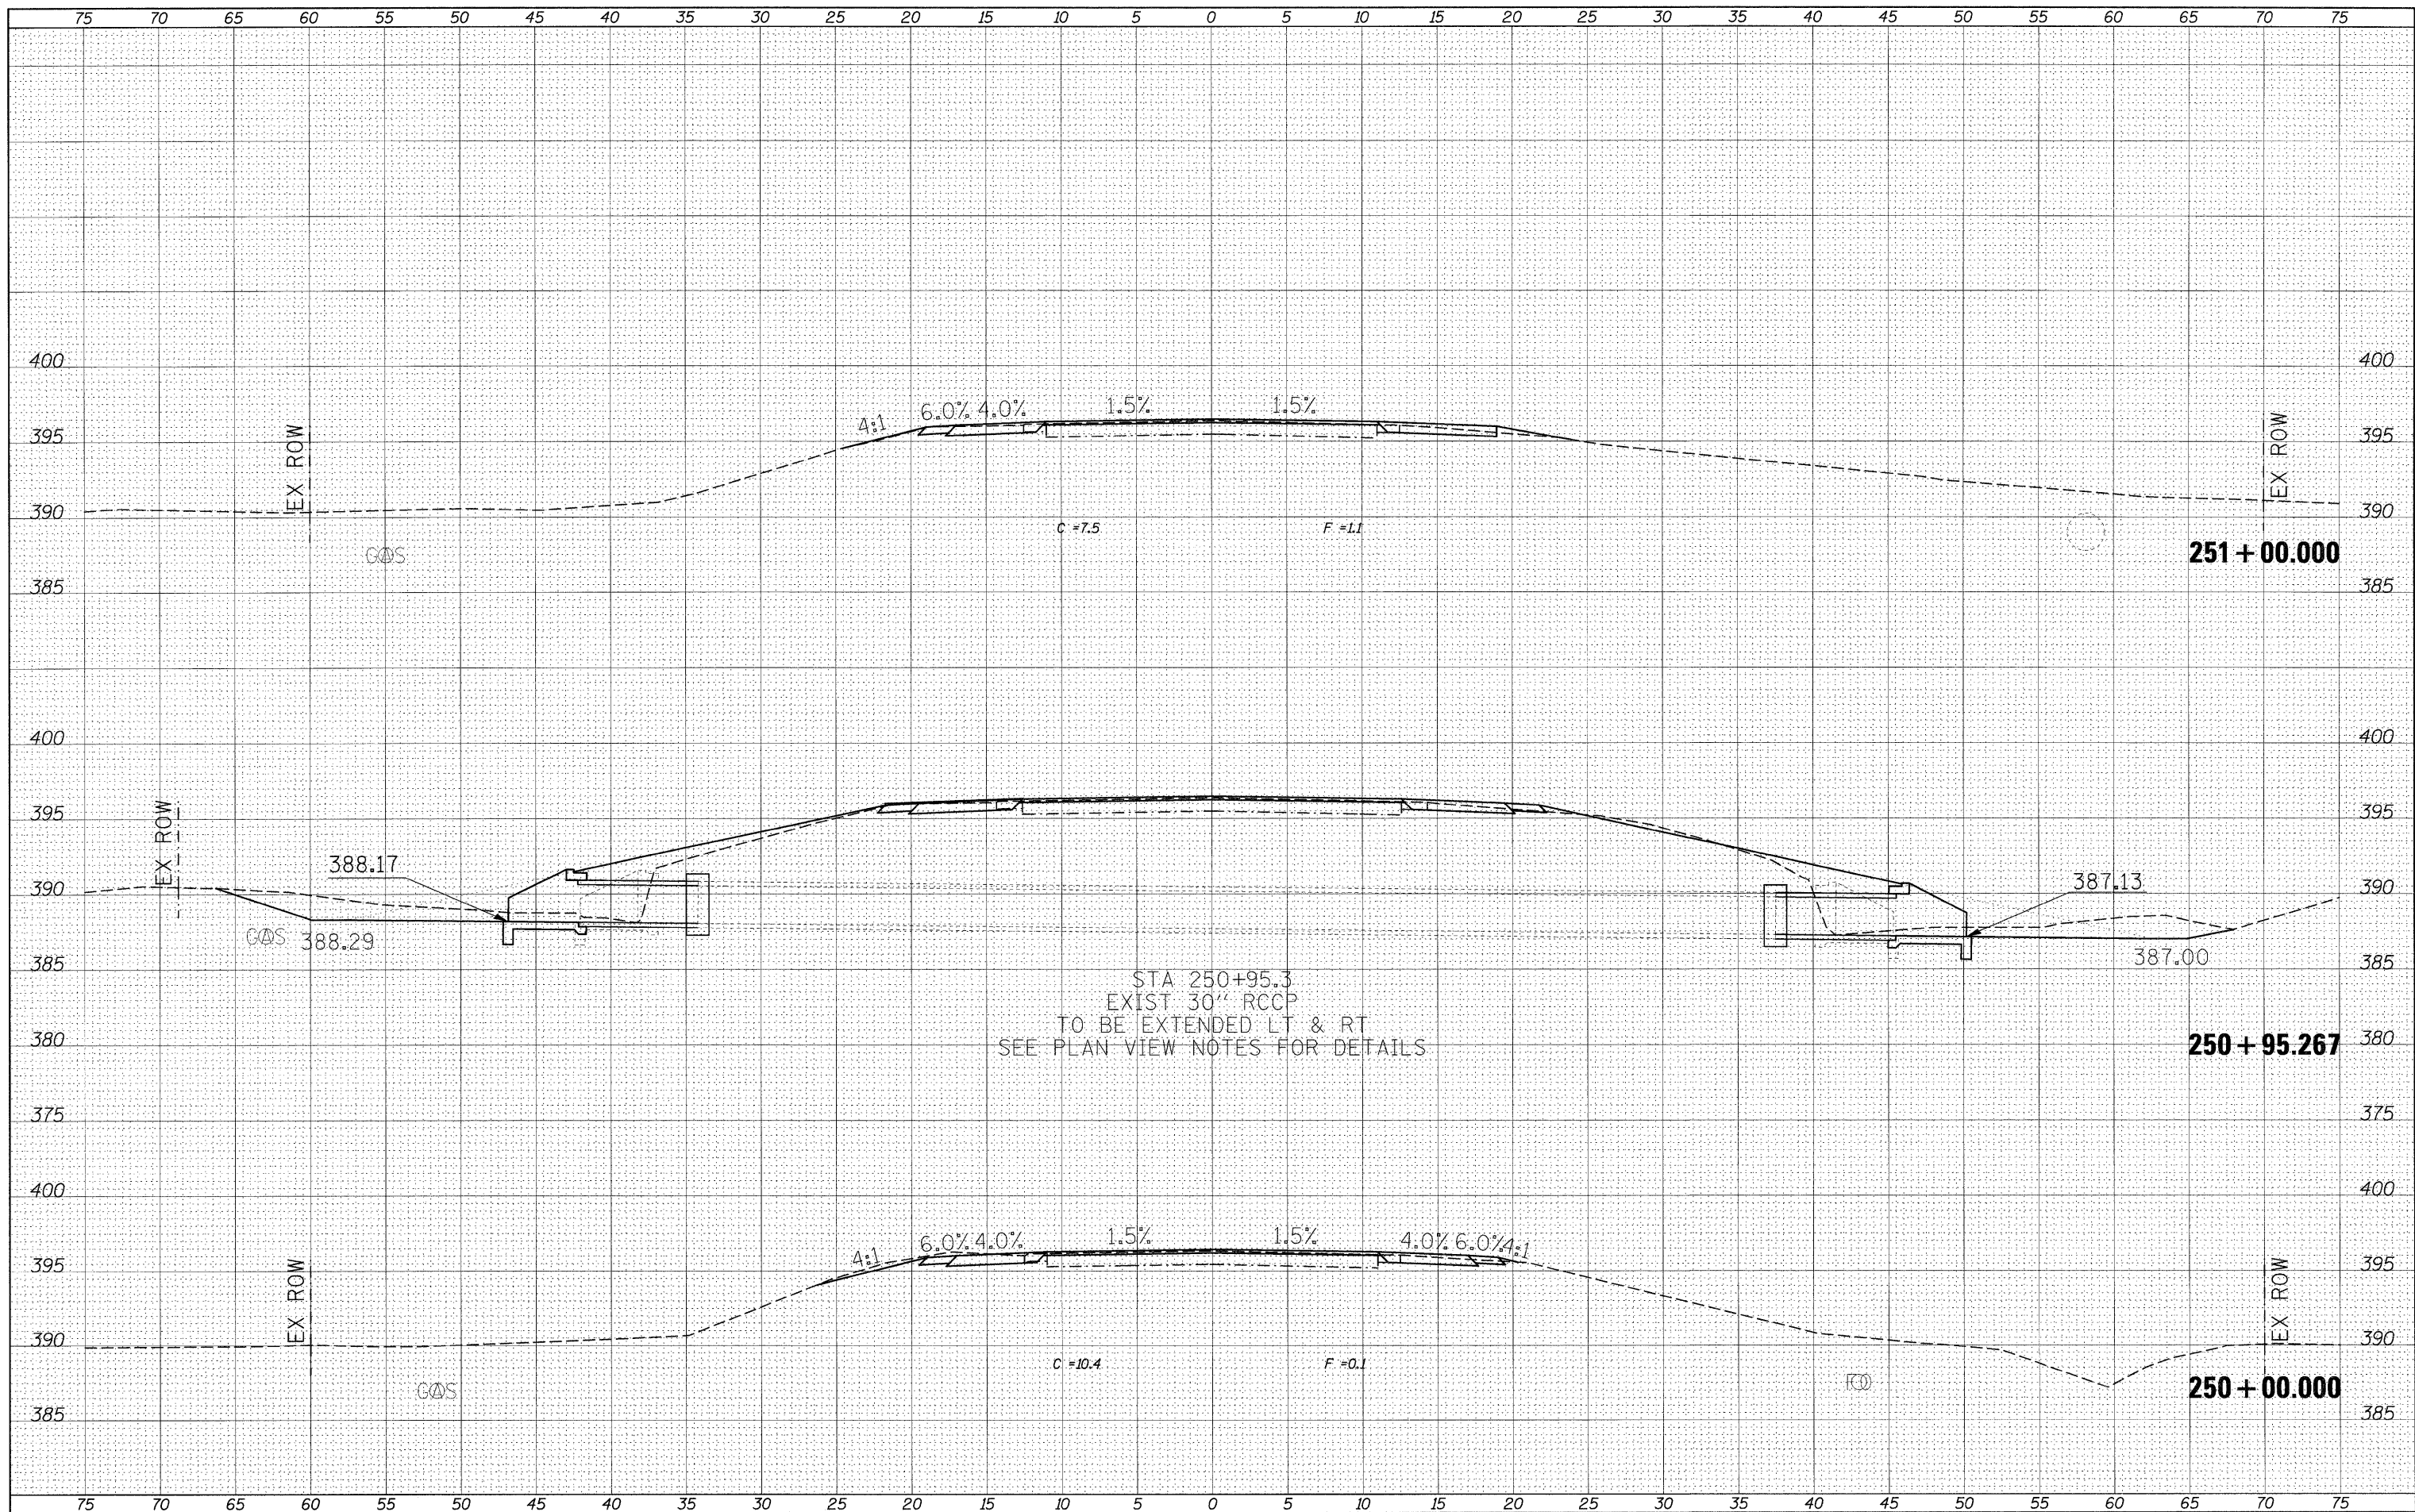

STA 250+95.3
EXIST 30" RCCP
TO BE EXTENDED LT & RT
SEE PLAN VIEW NOTES FOR DETAILS

FILE NAME =	USER NAME = #USER#
#FILEL#	

DESIGNED -	REVISED -
DRAWN -	REVISED -
CHECKED -	REVISED -
DATE -	REVISED -

**STATE OF ILLINOIS
DEPARTMENT OF TRANSPORTATION**

CROSS SECTION SHEETS			
SCALE:	SHEET NO.	OF SHEETS	STA. 250+00.000 TO STA. 251+00.000

F.A.P. RTE. 869	SECTION **	COUNTY *	TOTAL SHEETS 299	SHEET NO. 202
ILLINOIS FED. AID PROJECT			CONTRACT NO. 98797	

**1-1,3,6)R-1,RS-3;(1,3,6)B-2 *PERRY & FRANKLIN