


FINAL SURVEY BY DATE
 SURVEYED BY DATE
 NOTE BOOK NO.
 TEMPLATE AREAS CHECKED

ORIGINAL SURVEY BY DATE
 SURVEYED BY DATE
 NOTE BOOK NO.
 TEMPLATE AREAS CHECKED

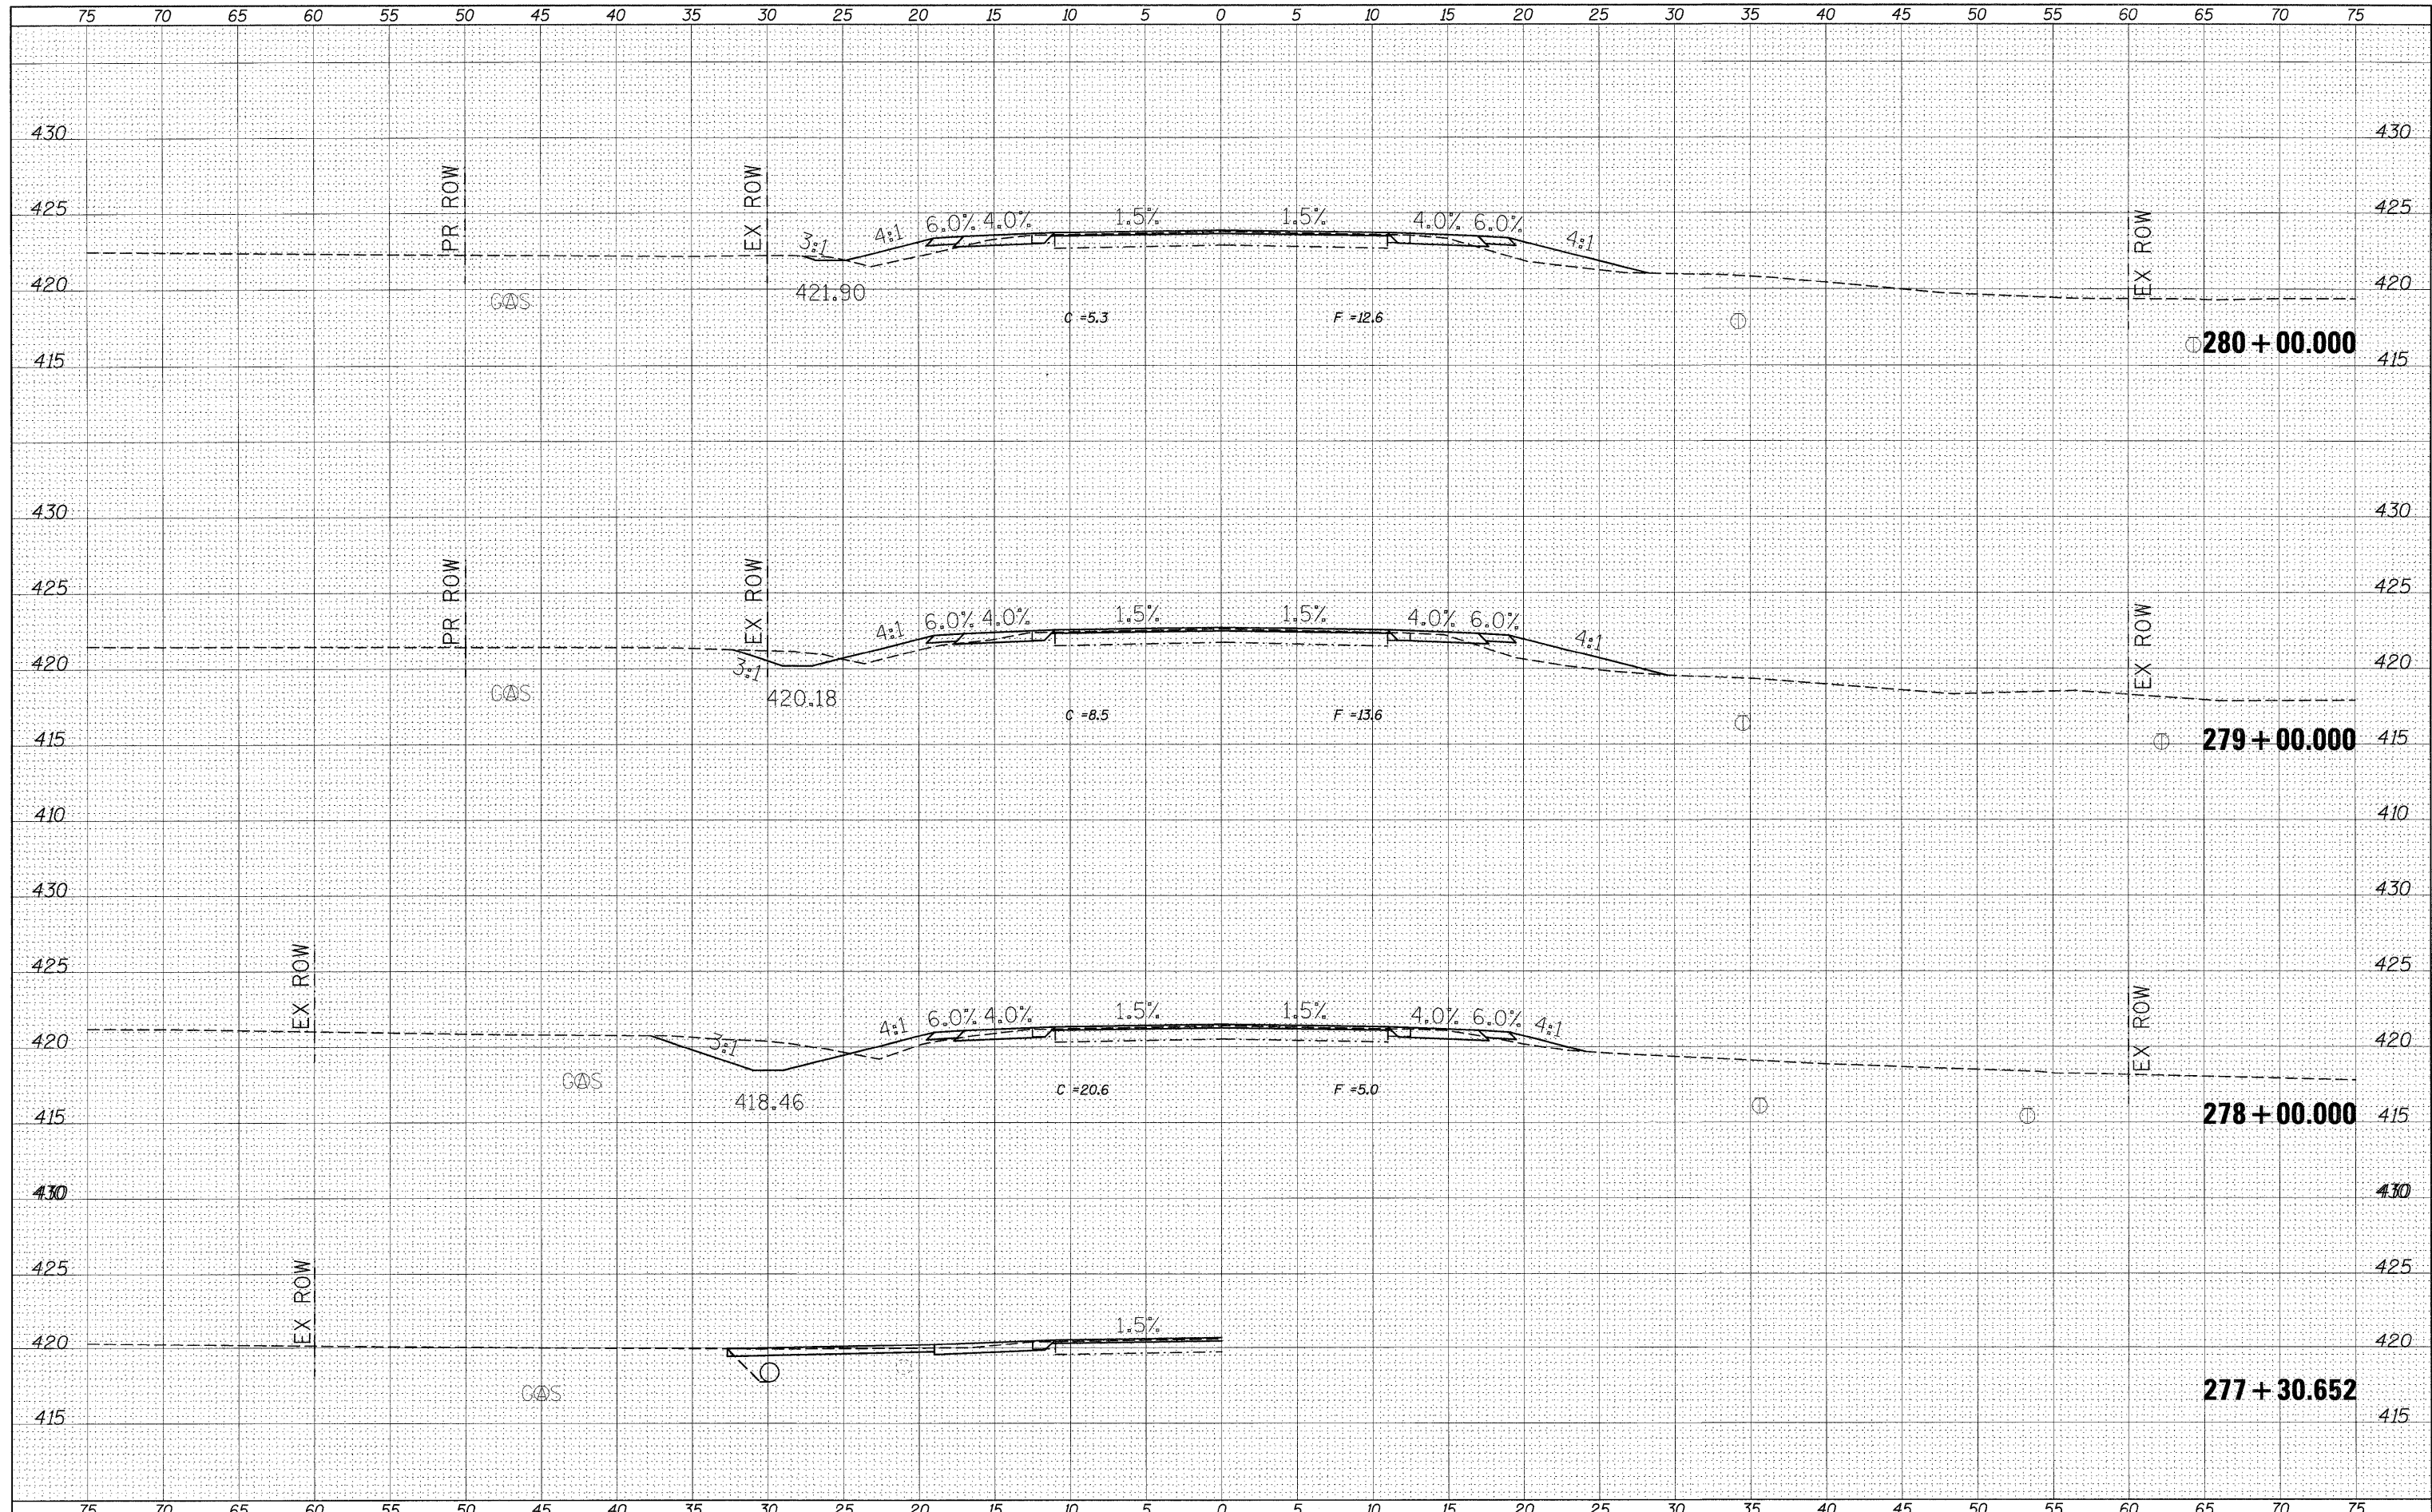

FILE NAME =	USER NAME = *USER*	DESIGNED -	REVISED -	STATE OF ILLINOIS DEPARTMENT OF TRANSPORTATION				CROSS SECTION SHEETS				F.A.P. RTE. 869	SECTION **	COUNTY *	TOTAL SHEETS 299	SHEET NO. 212
FILE#	PLOT SCALE = *SCALE*	DRAWN -	REVISED -					SCALE:	SHEET NO.	OF	SHEETS	STA. 277+30.652 TO STA. 280+00.000	ILLINOIS FED. AID PROJECT			
	PLOT DATE = *DATE*	CHECKED -	REVISED -													
		DATE -	REVISED -													