


DATE	
BY	
FINAL SURVEY	SUPERVISED
NOTE BOOK	PLANNED
NO.	TEMPLATE
	AREAS CHECKED

DATE	
BY	
ORIGINAL SURVEY	SUPERVISED
NOTE B	PLANNED
NO.	TEMPLATE
	AREAS CHECKED

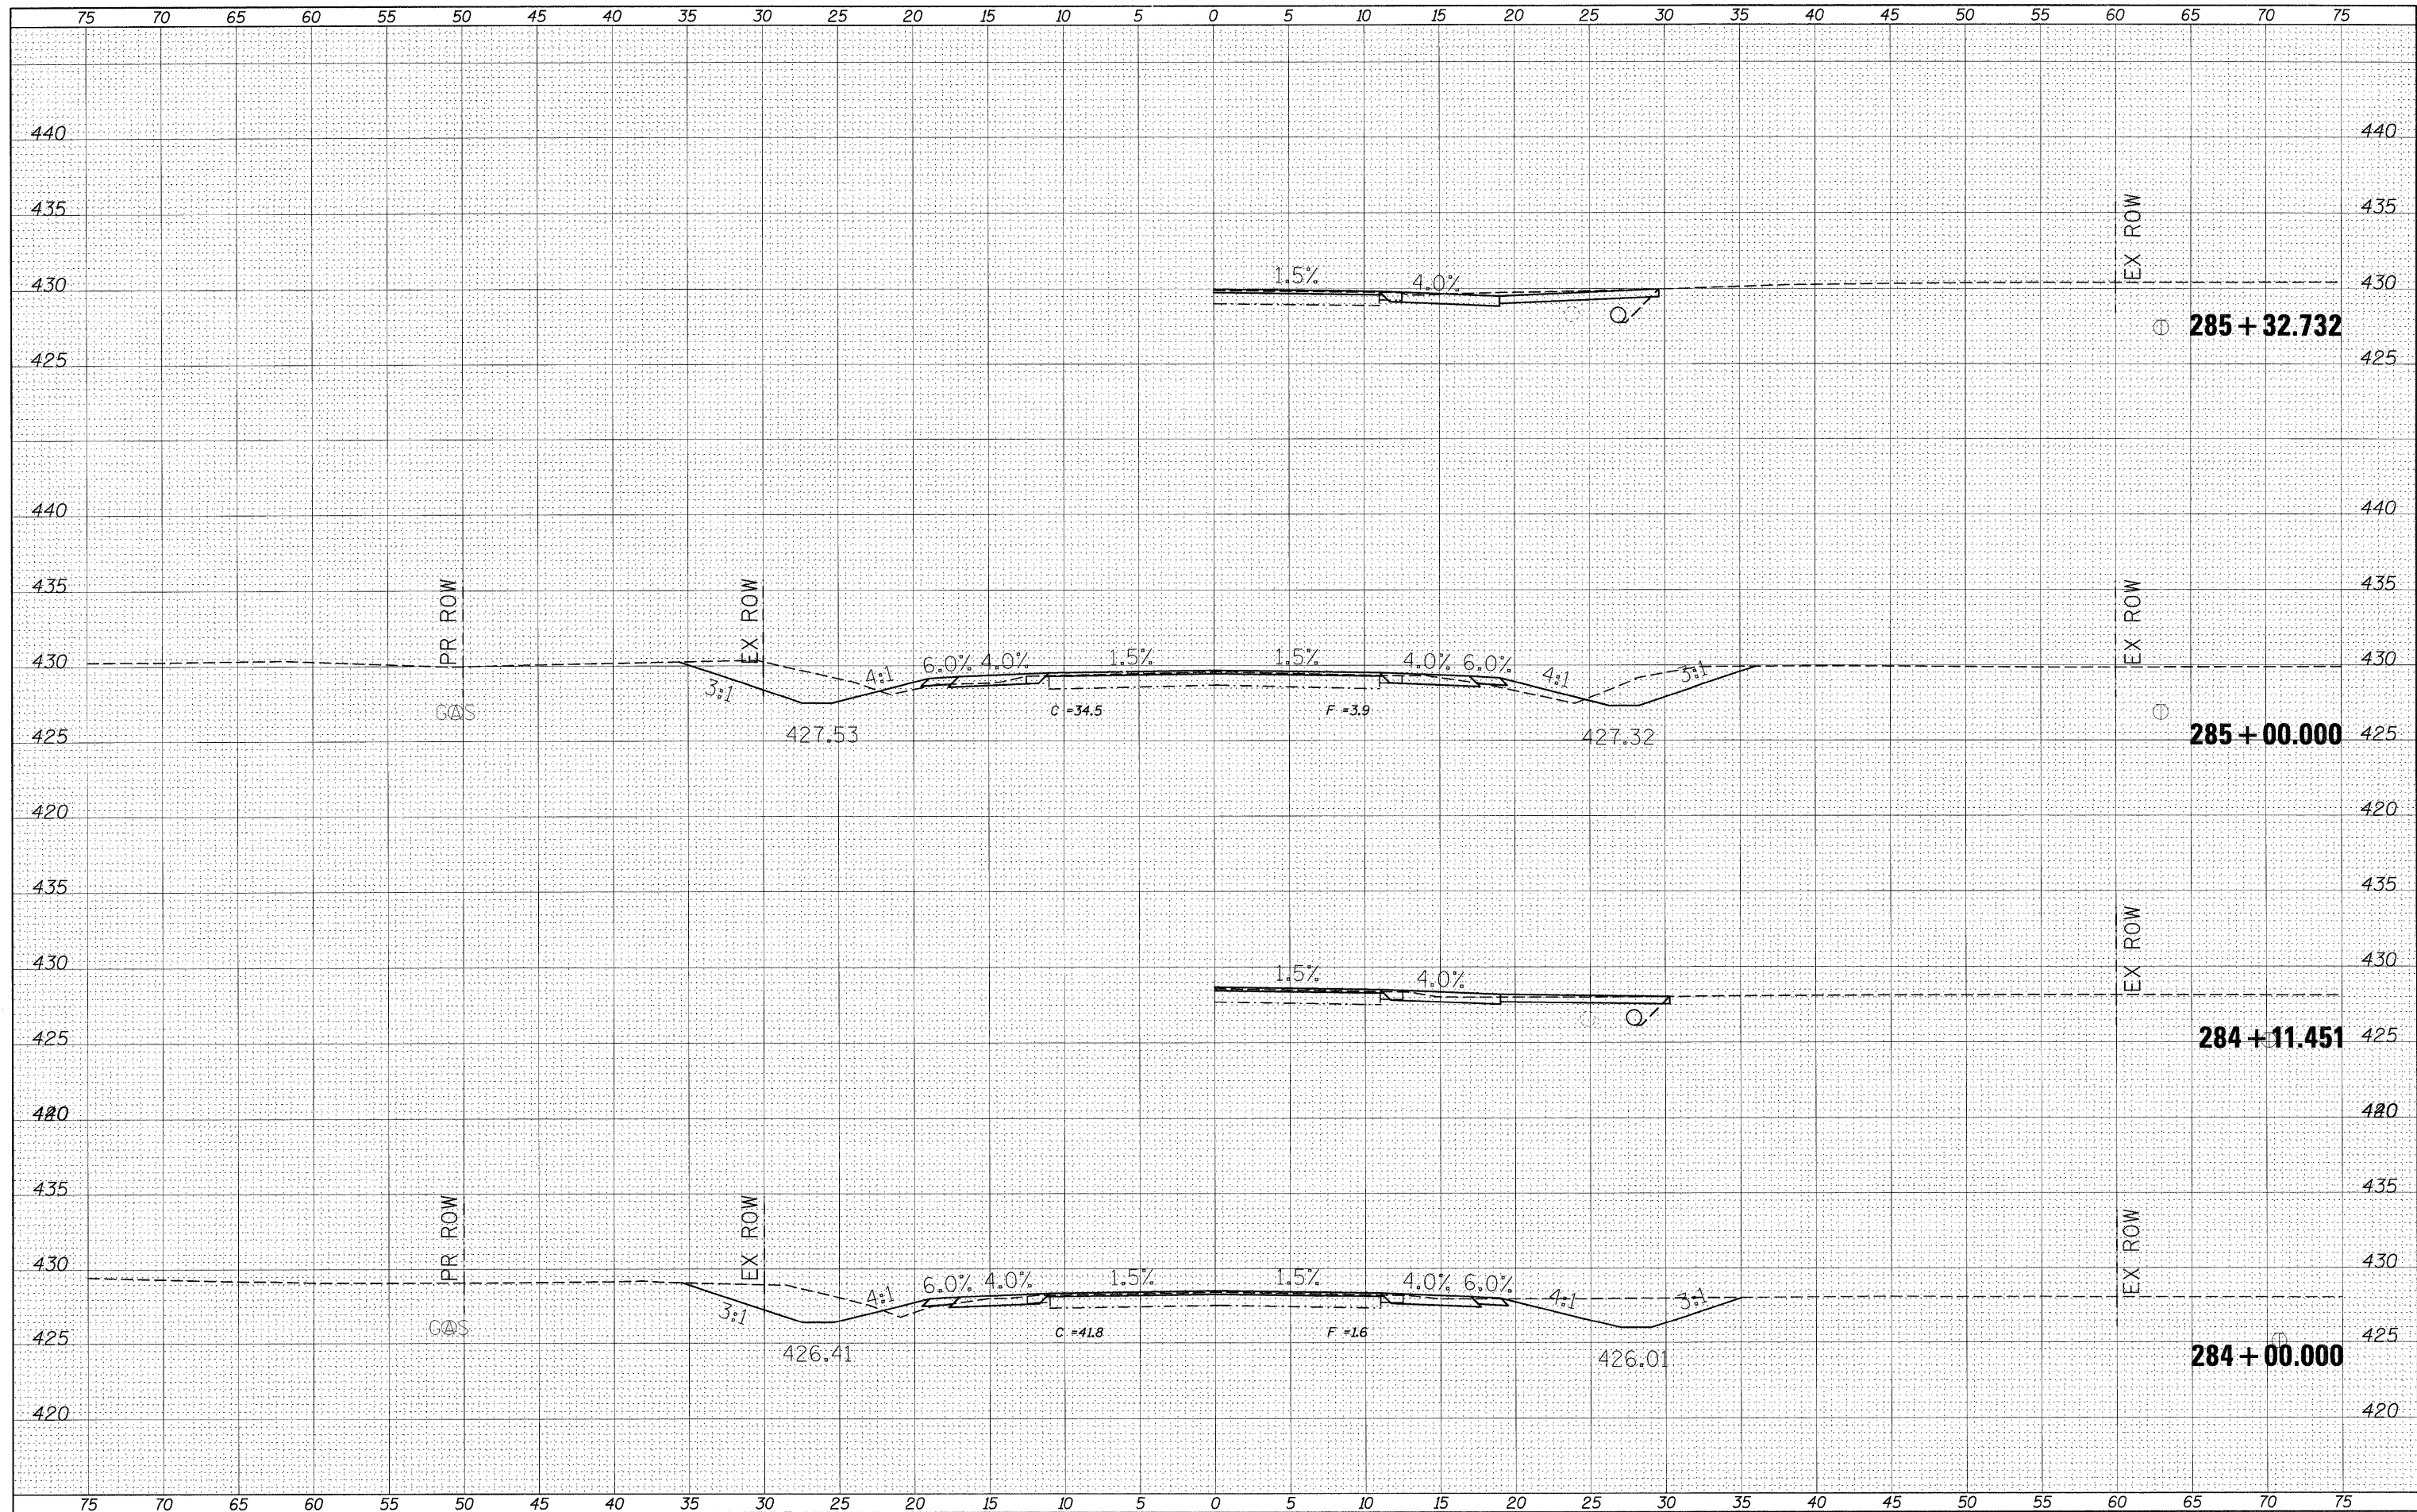

FILE NAME =	USER NAME = #USER*	DESIGNED -	REVISED -	STATE OF ILLINOIS DEPARTMENT OF TRANSPORTATION	CROSS SECTION SHEETS			F.A.P. RTE.	SECTION	COUNTY	TOTAL SHEETS	SHEET NO.
#FILE#		DRAWN -	REVISED -					869	**	*	299	214
	PLOT SCALE = #SCALE*	CHECKED -	REVISED -		SCALE: SHEET NO. OF SHEETS STA. 284+00.000 TO STA. 285+32.732			ILLINOIS FED. AID PROJECT		CONTRACT NO. 98797		
	PLOT DATE = #DATE*	DATE -	REVISED -									