


DATE	
BY	
FINAL SURVEY	
NOTED	
NOTE BOOK	
NO.	
PLOTTED	
TEMPLATE	
AREAS CHECKED	

DATE	
BY	
ORIGINAL SURVEY	
NOTED	
NOTE BOOK	
NO.	
PLOTTED	
TEMPLATE	
AREAS CHECKED	

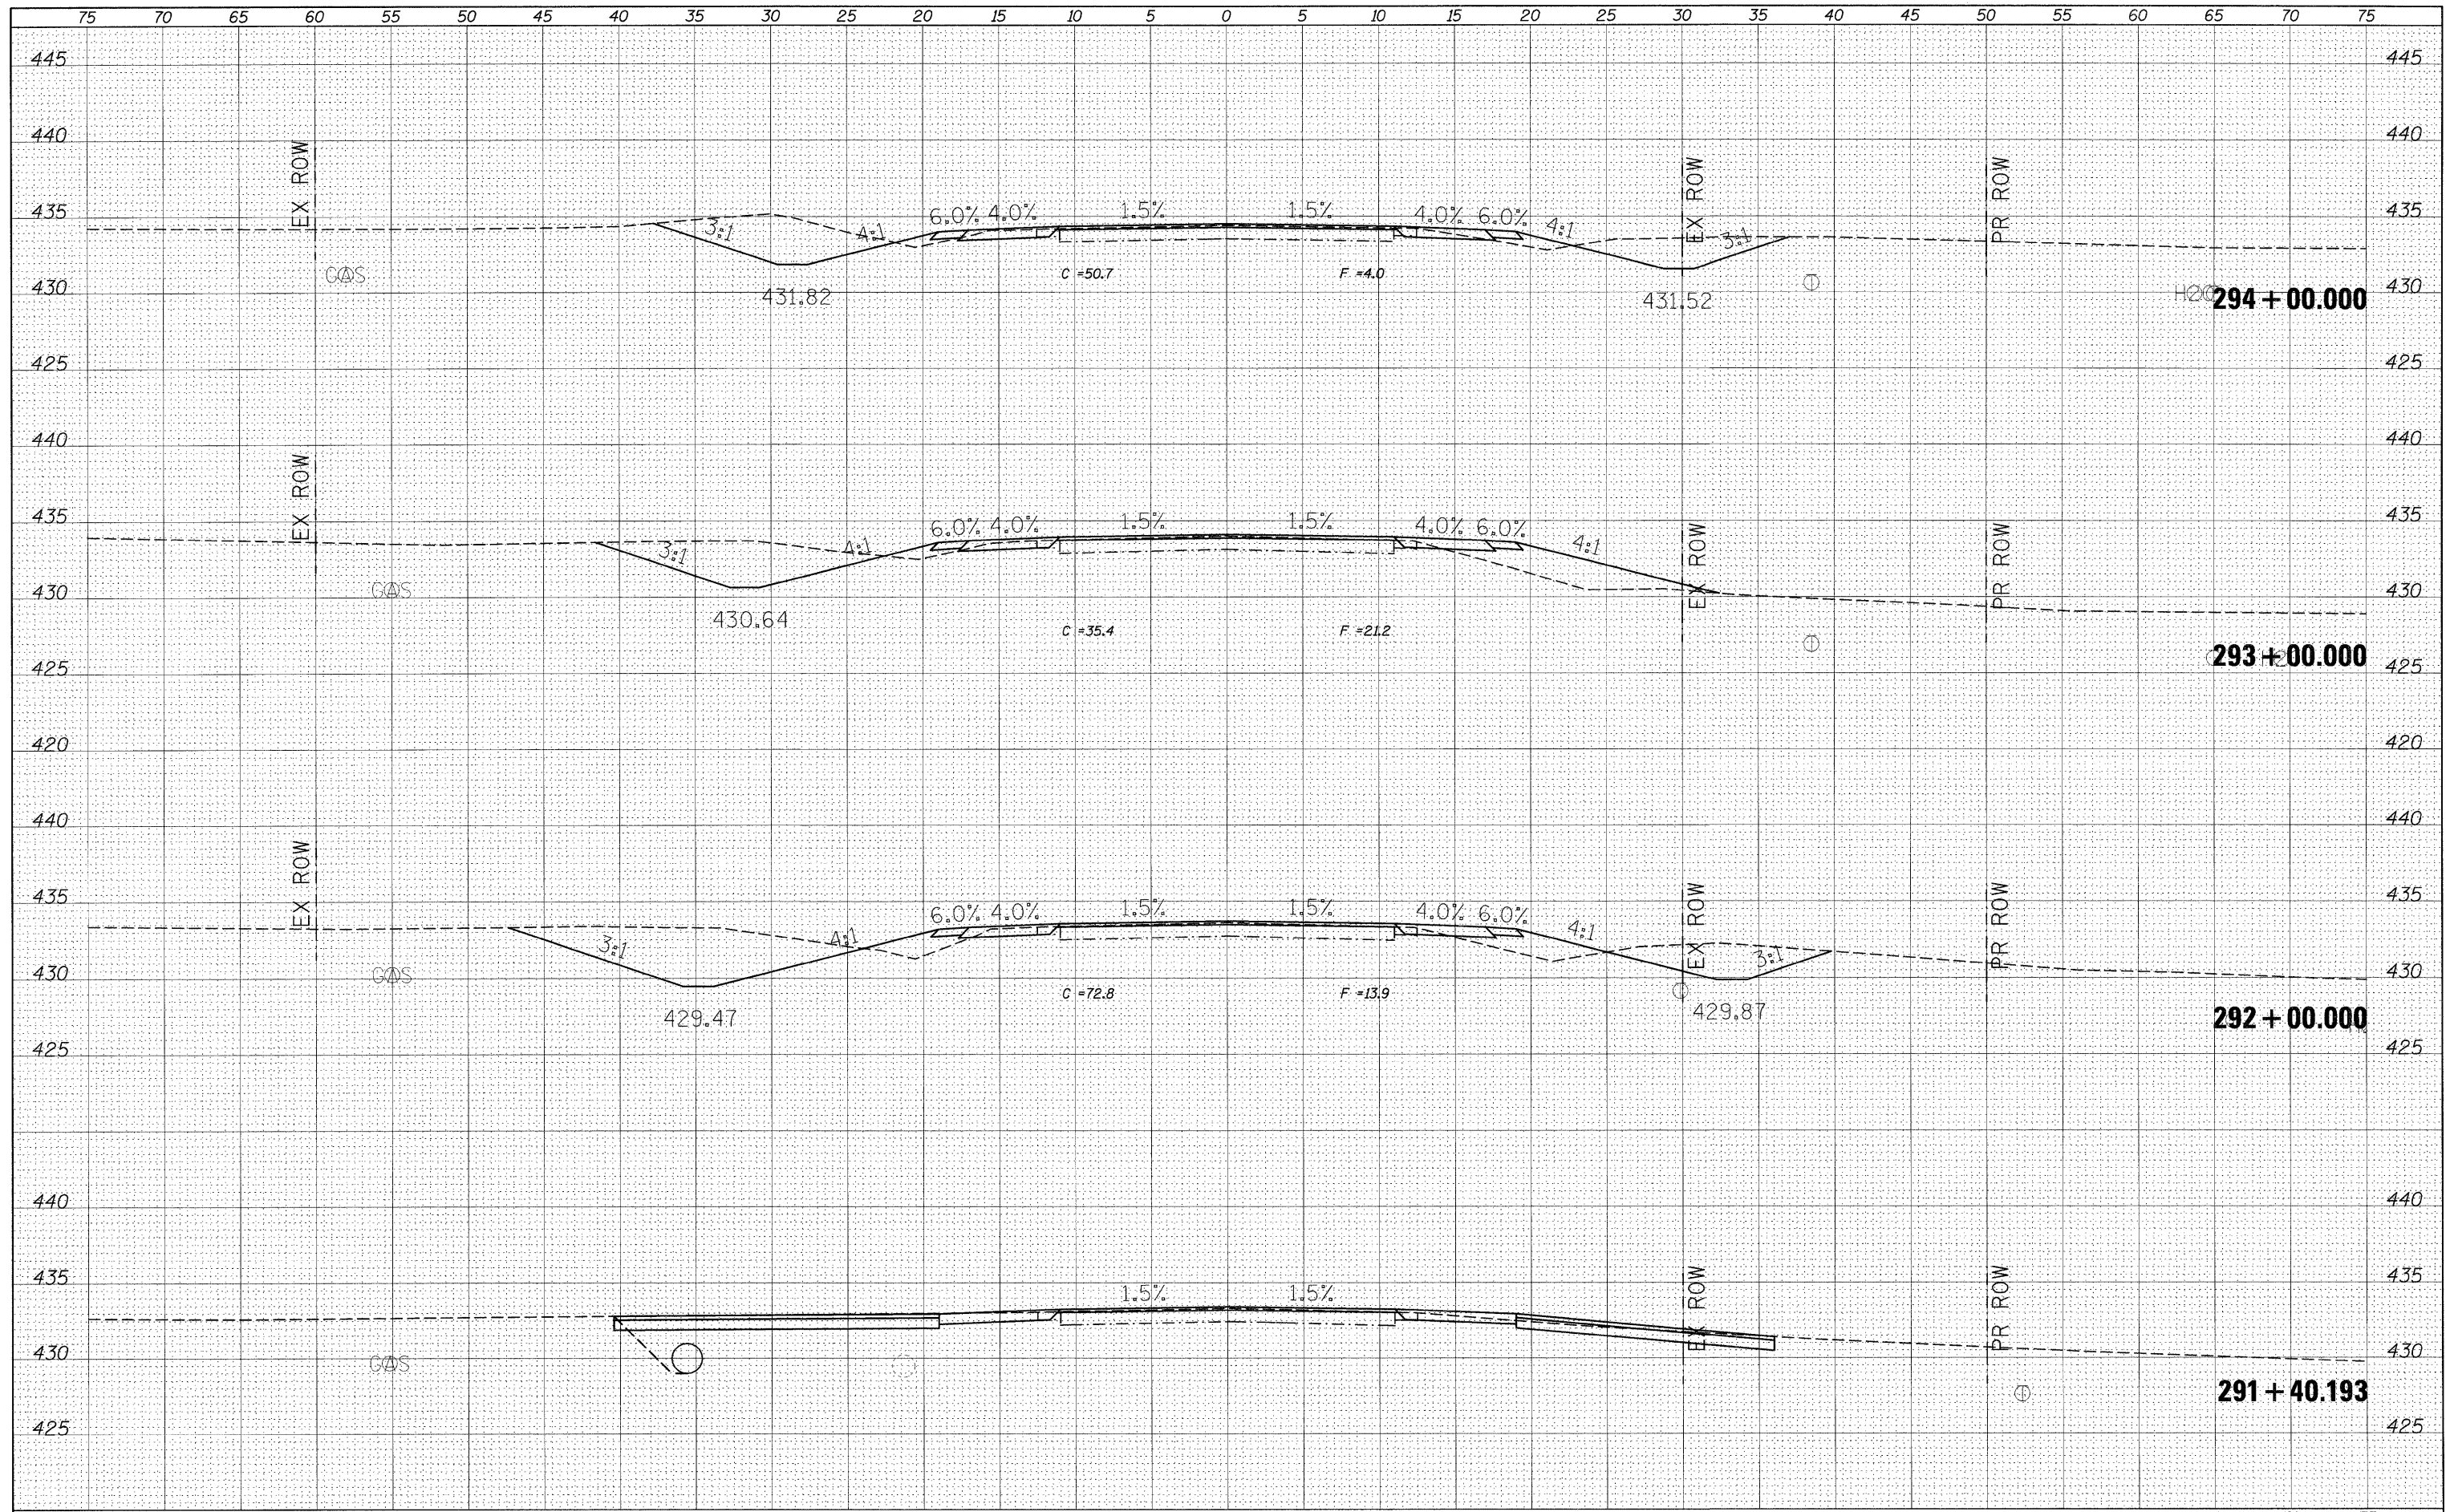

FILE NAME =	USER NAME = #USER#	DESIGNED -	REVISED -	STATE OF ILLINOIS DEPARTMENT OF TRANSPORTATION	CROSS SECTION SHEETS			F.A.P. RTE.	SECTION	COUNTY	TOTAL SHEETS	SHEET NO.
#FILE#		DRAWN -	REVISED -		869	**	*	299	218			
		CHECKED -	REVISED -		SCALE: SHEET NO. OF SHEETS STA. 291+40.193 TO STA. 294+00.000			CONTRACT NO. 98797				
		DATE -	REVISED -		ILLINOIS FED. AID PROJECT			*PERRY & FRANKLIN				

**1-1,1,3,6)R-1,RS-3(1,3,6)B-2