


BY	DATE
SURVEYED	
PLOTTED	
FINAL DATE	
NOTE BOOK	
AREAS CHECKED	
NO.	

BY	DATE
SURVEYED	
PLOTTED	
FINAL DATE	
NOTE BOOK	
AREAS CHECKED	
NO.	

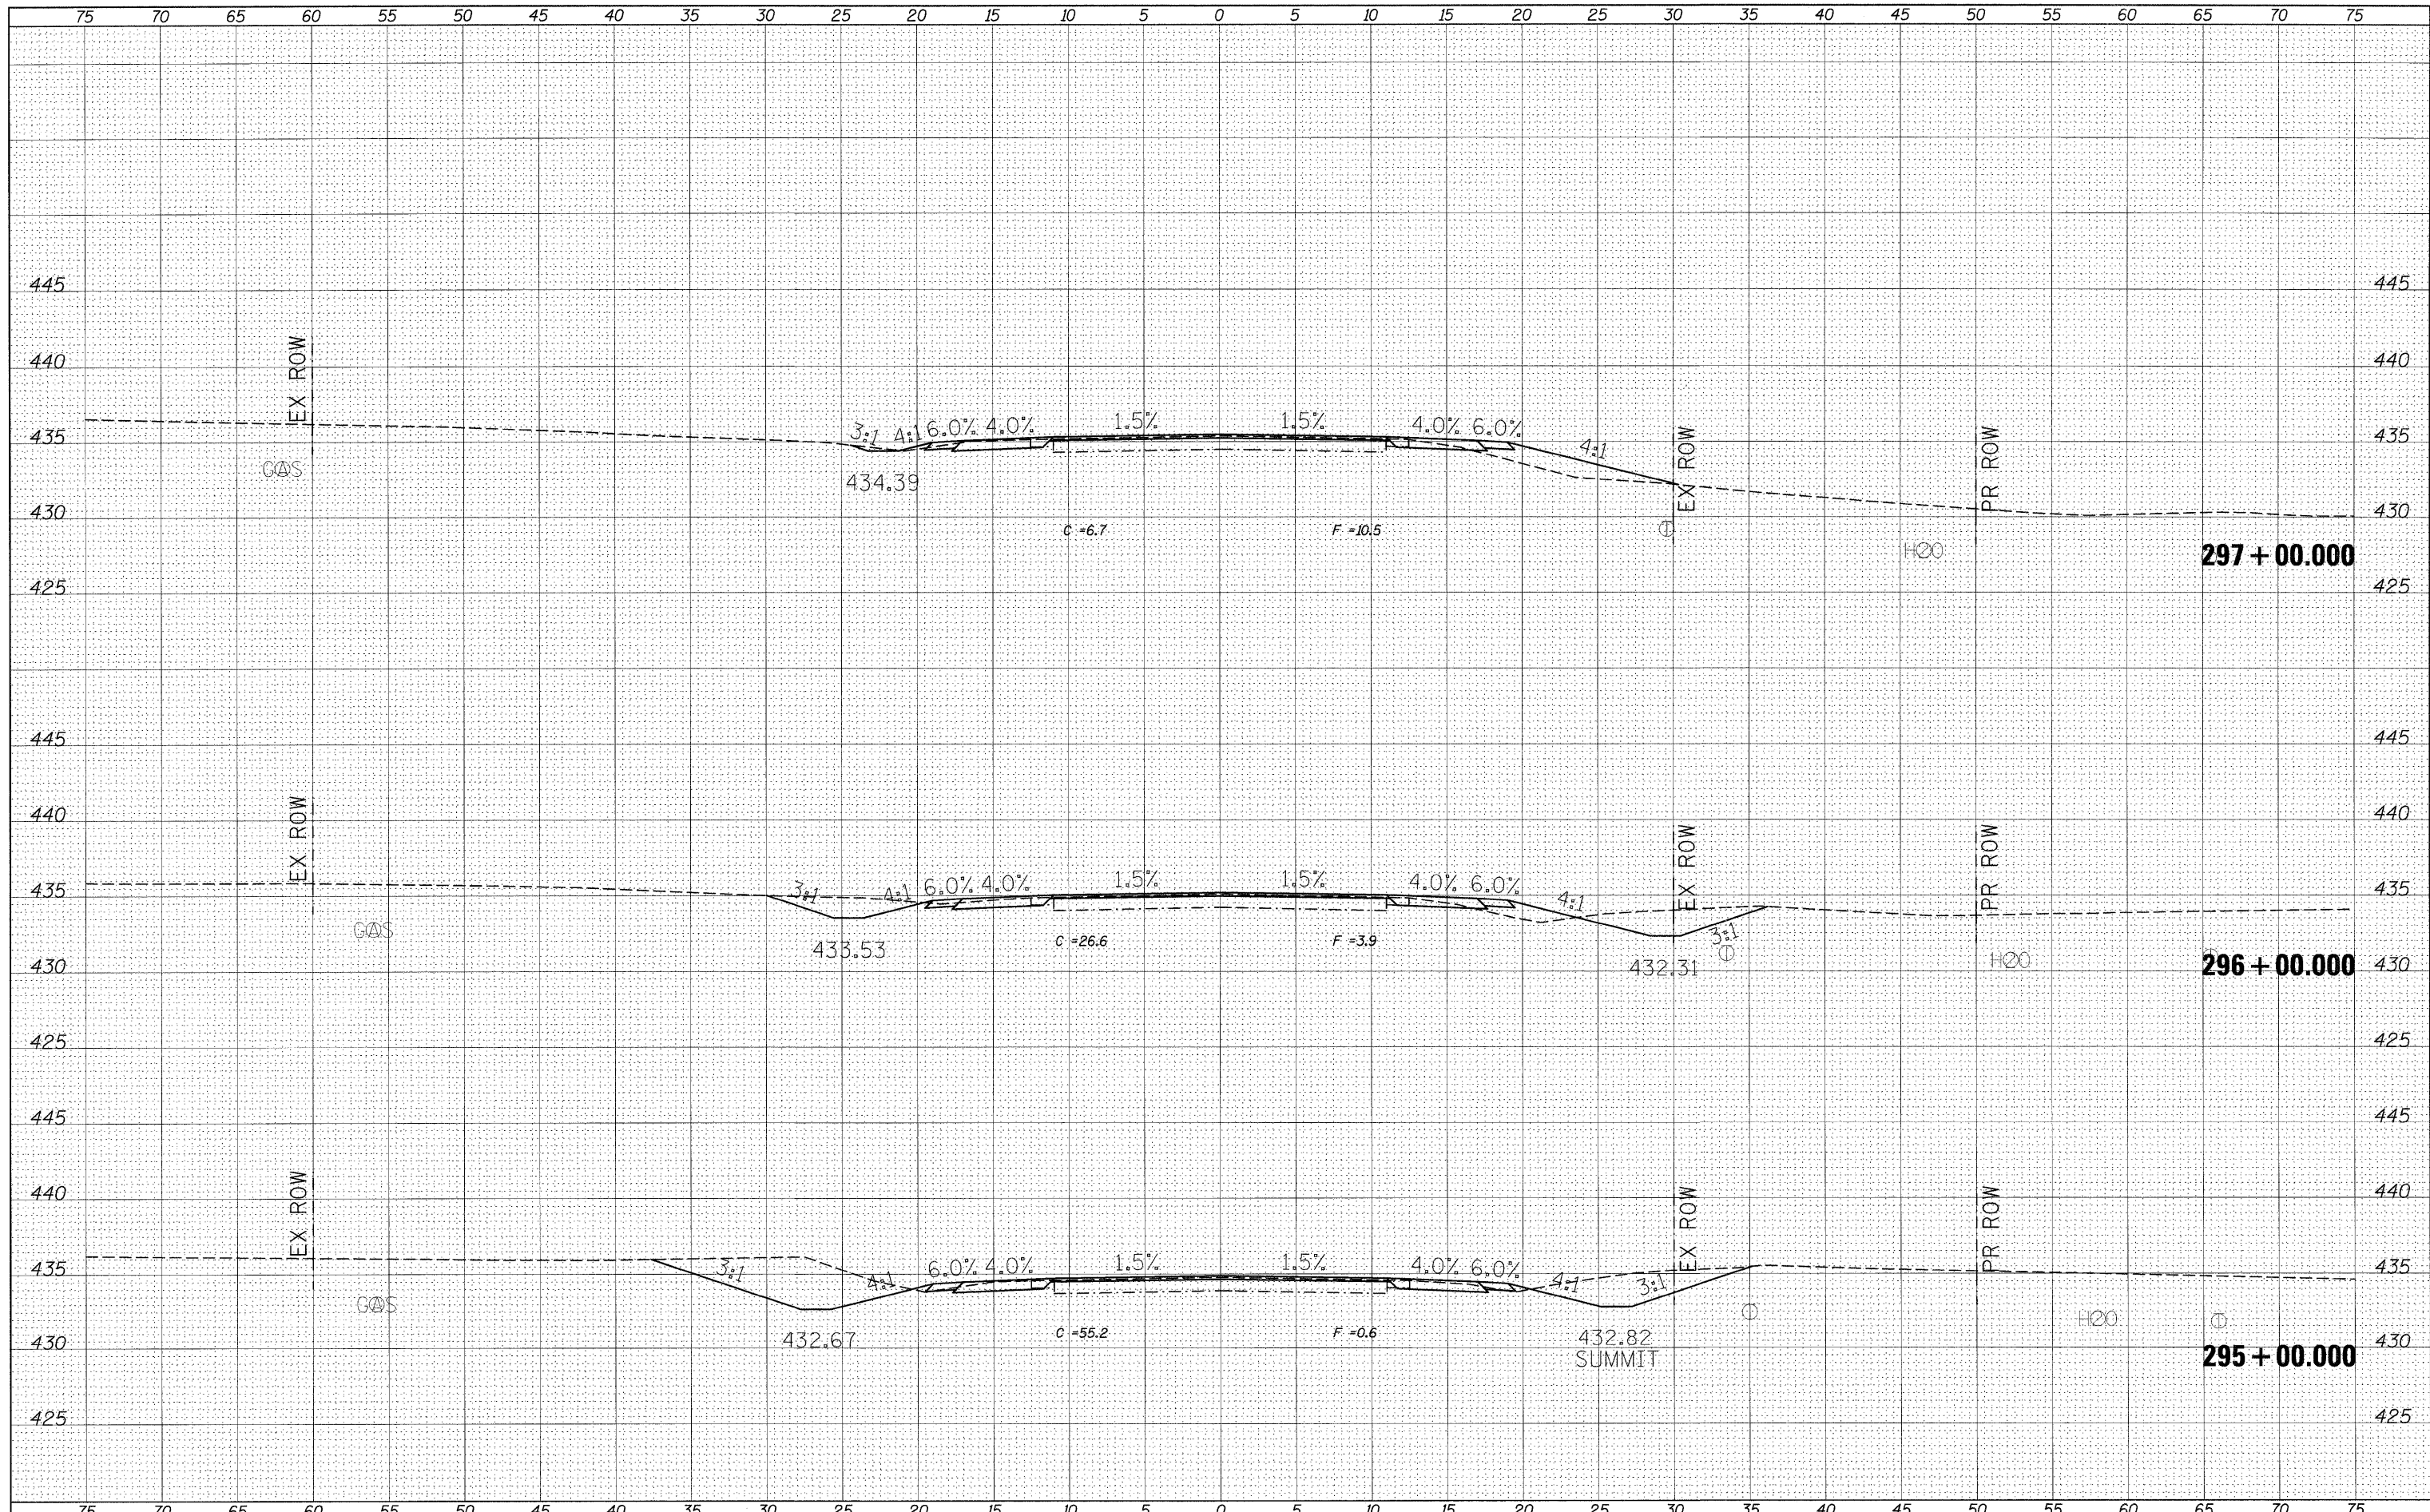

FILE NAME =	USER NAME = #USER*	DESIGNED -	REVISED -	STATE OF ILLINOIS DEPARTMENT OF TRANSPORTATION	CROSS SECTION SHEETS			F.A.P. RTE. 869	SECTION ..	COUNTY ..	TOTAL SHEETS 299	SHEET NO. 219
#FILE#		DRAWN -	REVISED -		SCALE:	SHEET NO.	OF	SHEETS	STA. 295+00.000 TO STA. 297+00.000	CONTRACT NO. 98797		
		CHECKED -	REVISED -		ILLINOIS FED. AID PROJECT							
		DATE -	REVISED -		PERRY & FRANKLIN							

•(1-11,3,6)R-1,RS-3;(1,3,6)B-2