


FINAL SURVEY	SURVEYED	BY	DATE
NOTE BOOK	FORM DATE		
AREAS CHECKED			
NO.			

ORIGINAL SURVEY	SURVEYED	BY	DATE
NOTE BOOK	FORM DATE		
AREAS CHECKED			
NO.			

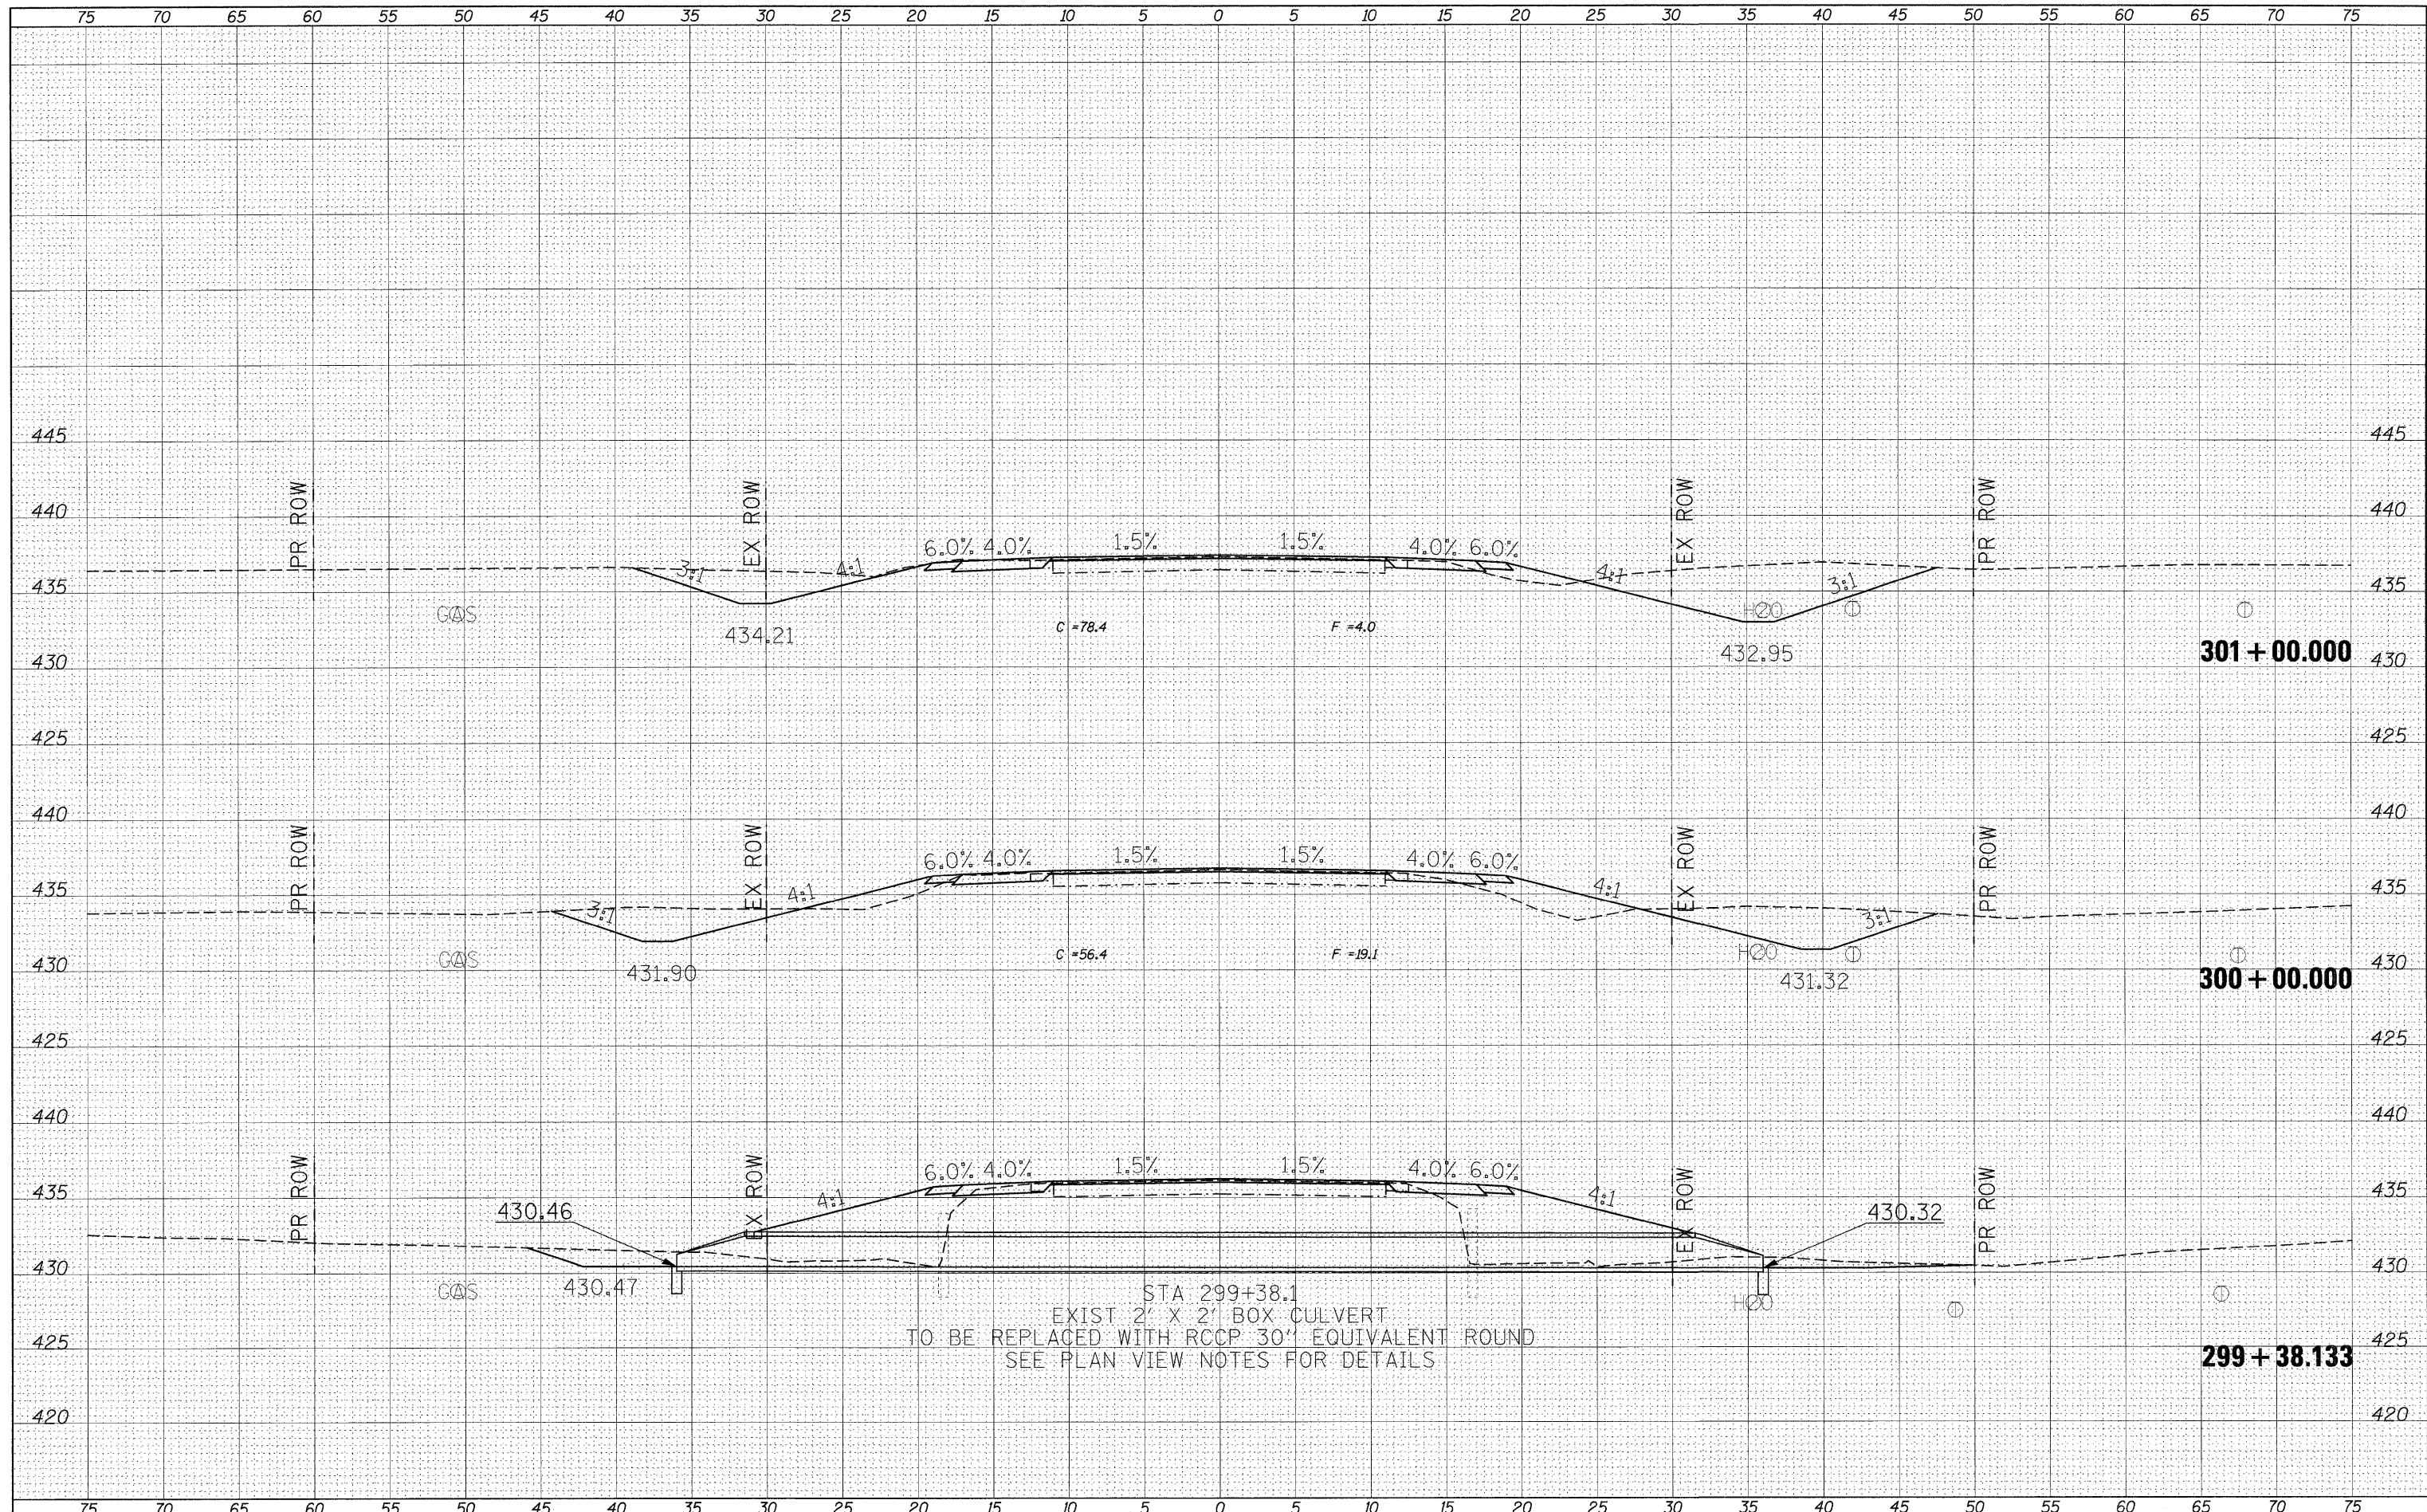

FILE NAME =	USER NAME = #USER*	DESIGNED -	REVISED -	<b>STATE OF ILLINOIS</b> <b>DEPARTMENT OF TRANSPORTATION</b>	<b>CROSS SECTION SHEETS</b> SCALE: SHEET NO. OF SHEETS STA. 299+38.133 TO STA. 301+00.000	F.A.P. RTE. 869	SECTION **	COUNTY *	TOTAL SHEETS 299	SHEET NO. 221	
#FILE#	PLOT SCALE = #SCALE#	DRAWN -	REVISED -			CONTRACT NO. 98797		ILLINOIS FED. AID PROJECT			
	PLOT DATE = #DATE#	CHECKED -	REVISED -								
		DATE -	REVISED -								