


DATE	
BY	
SURVEYED	
NOTED	
TEMPLATE	
AREAS CHECKED	
NO.	

DATE	
BY	
ORIGINAL SURVEY	
NOTED	
TEMPLATE	
AREAS CHECKED	
NO.	

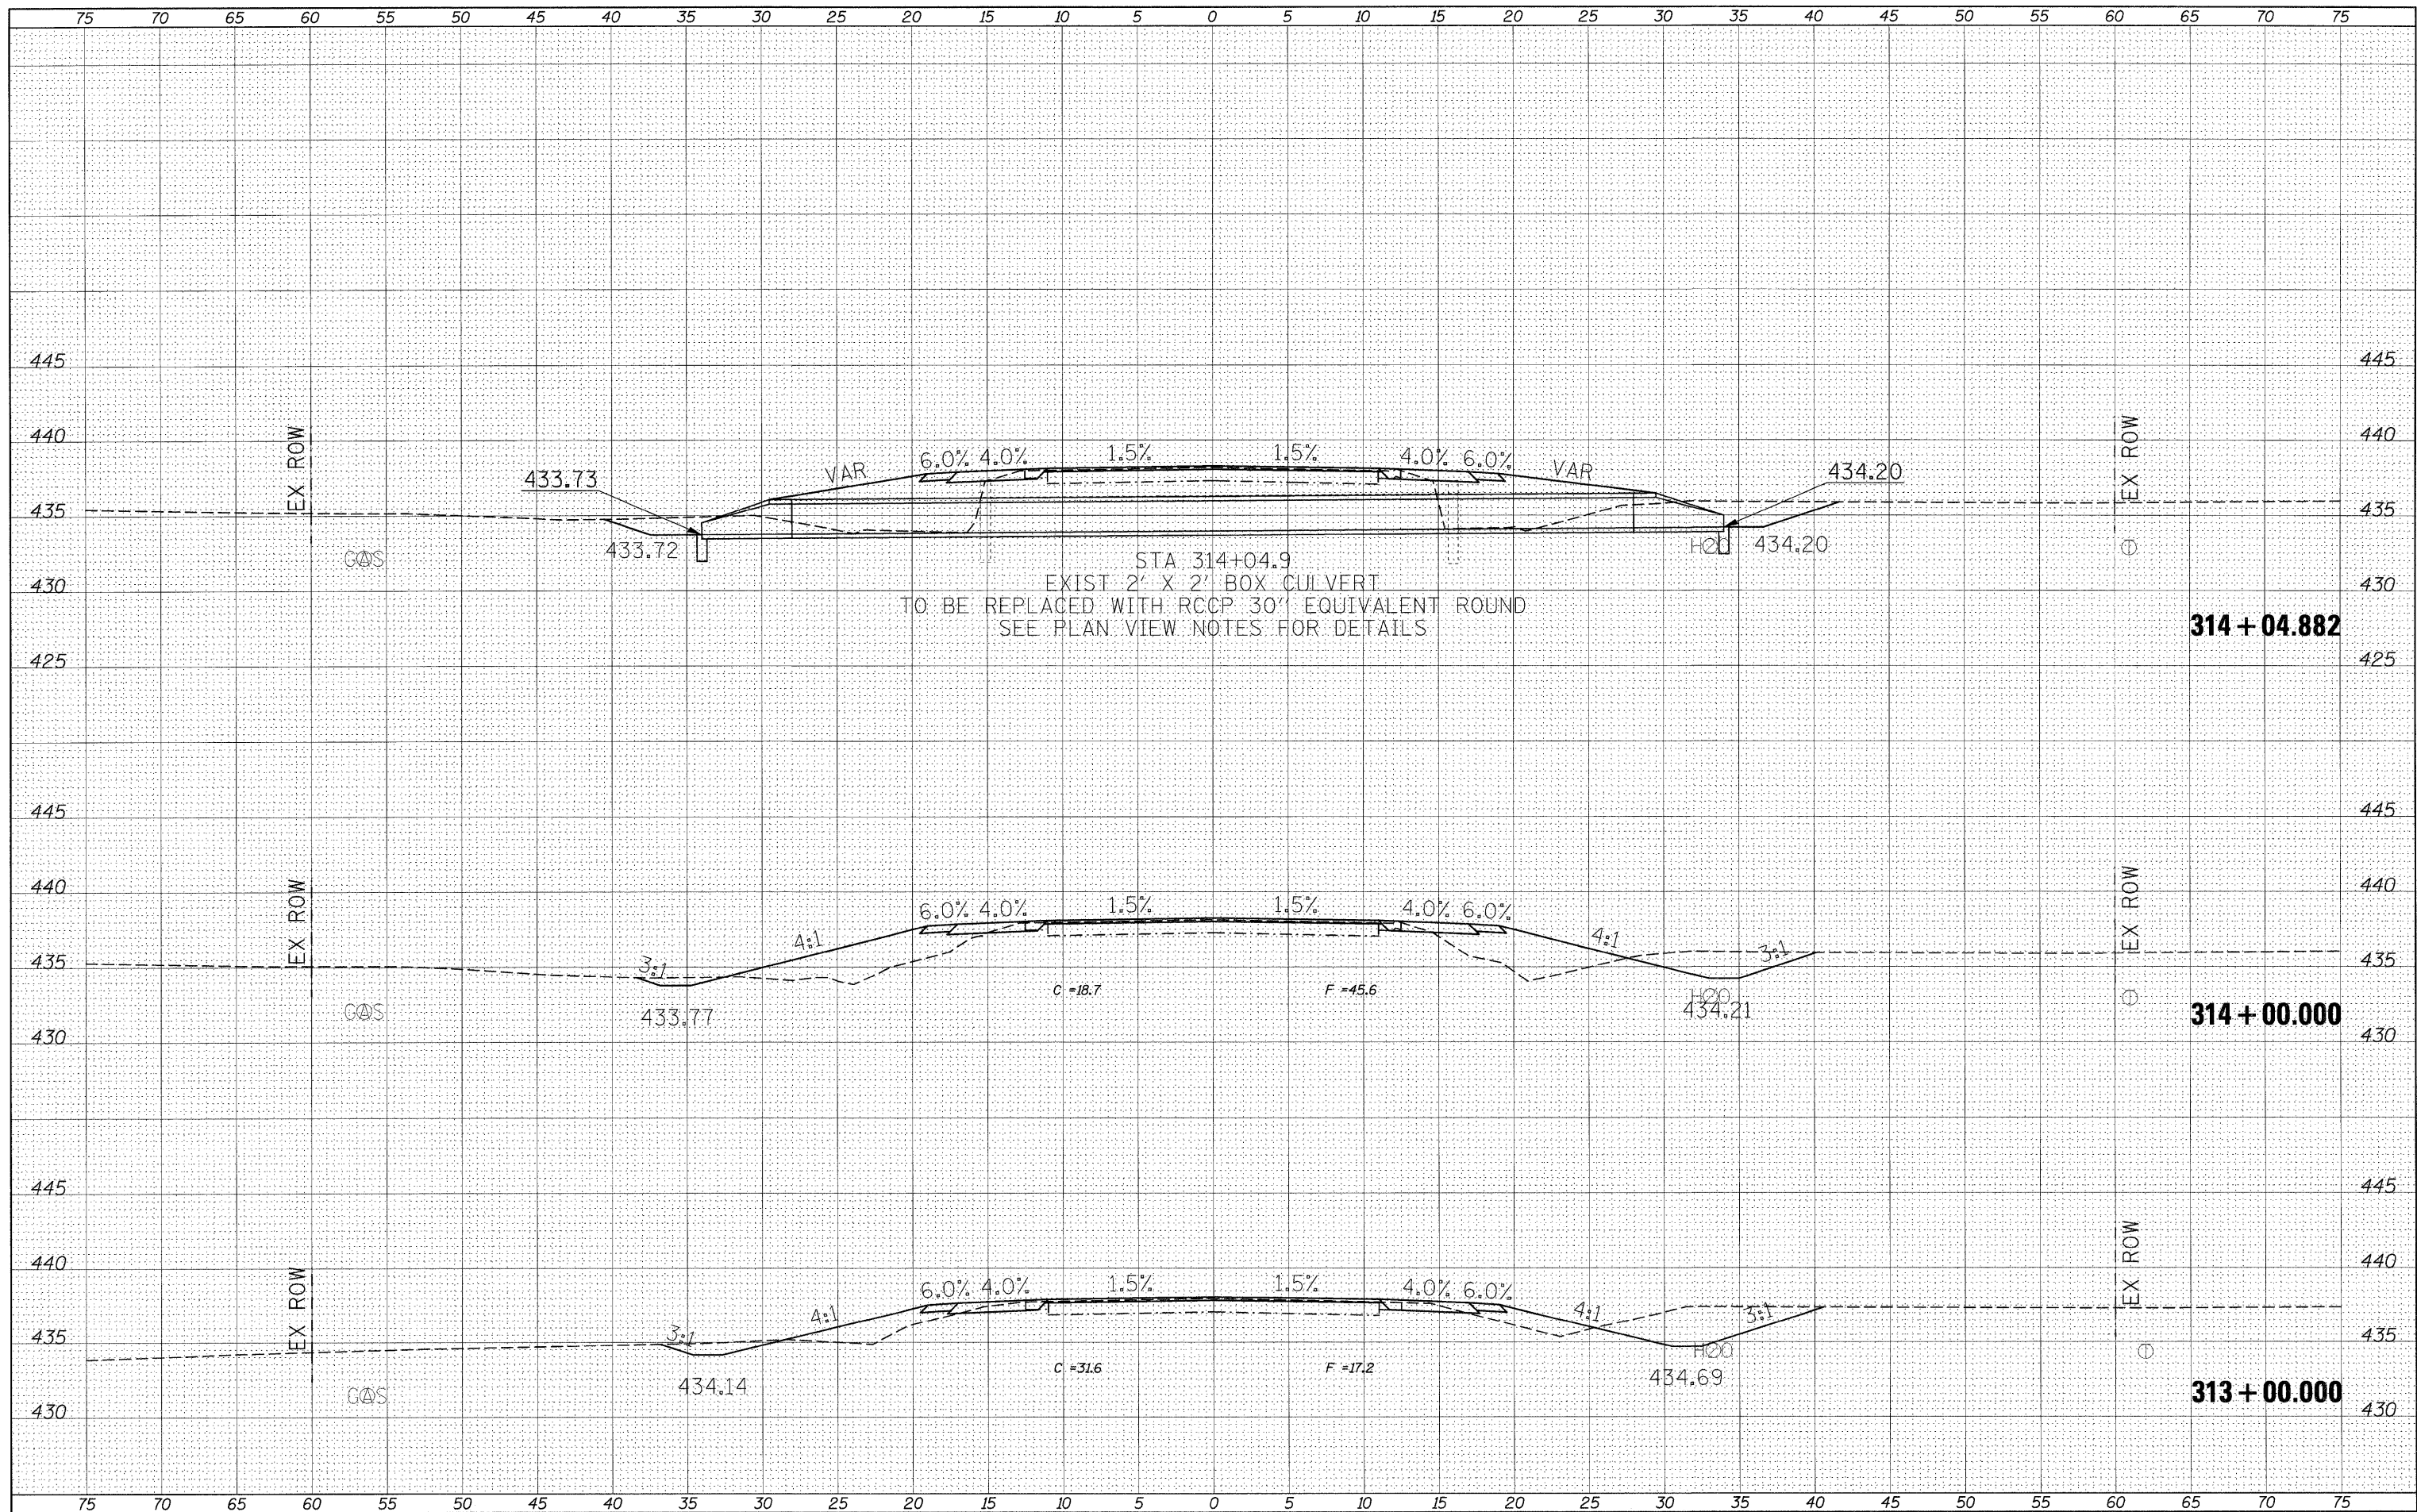

STA 314+04.9
 EXIST 2' X 2' BOX CULVERT
 TO BE REPLACED WITH RCCP 30" EQUIVALENT ROUND
 SEE PLAN VIEW NOTES FOR DETAILS

314 + 04.882

314 + 00.000

313 + 00.000

FILE NAME =	USER NAME = #USER#	DESIGNED -	REVISED -	STATE OF ILLINOIS DEPARTMENT OF TRANSPORTATION	CROSS SECTION SHEETS			F.A.P. RTE. 869	SECTION **	COUNTY *	TOTAL SHEETS 299	SHEET NO. 226
#FILEL#		DRAWN -	REVISED -		SCALE:	SHEET NO. OF SHEETS	STA. 313+00.000 TO STA. 314+04.882	CONTRACT NO. 98797				
		CHECKED -	REVISED -		ILLINOIS FED. AID PROJECT							
		DATE -	REVISED -		**1-1,1,3,6/R-1,RS-3/1,3,6/B-2							