


FINAL SURVEY BY DATE
 SURVEYED PLOTTED
 NOTE BOOK EMPLOYEE
 AREAS CHECKED

ORIGINAL SURVEY BY DATE
 SURVEYED PLOTTED
 NOTE BOOK EMPLOYEE
 AREAS CHECKED

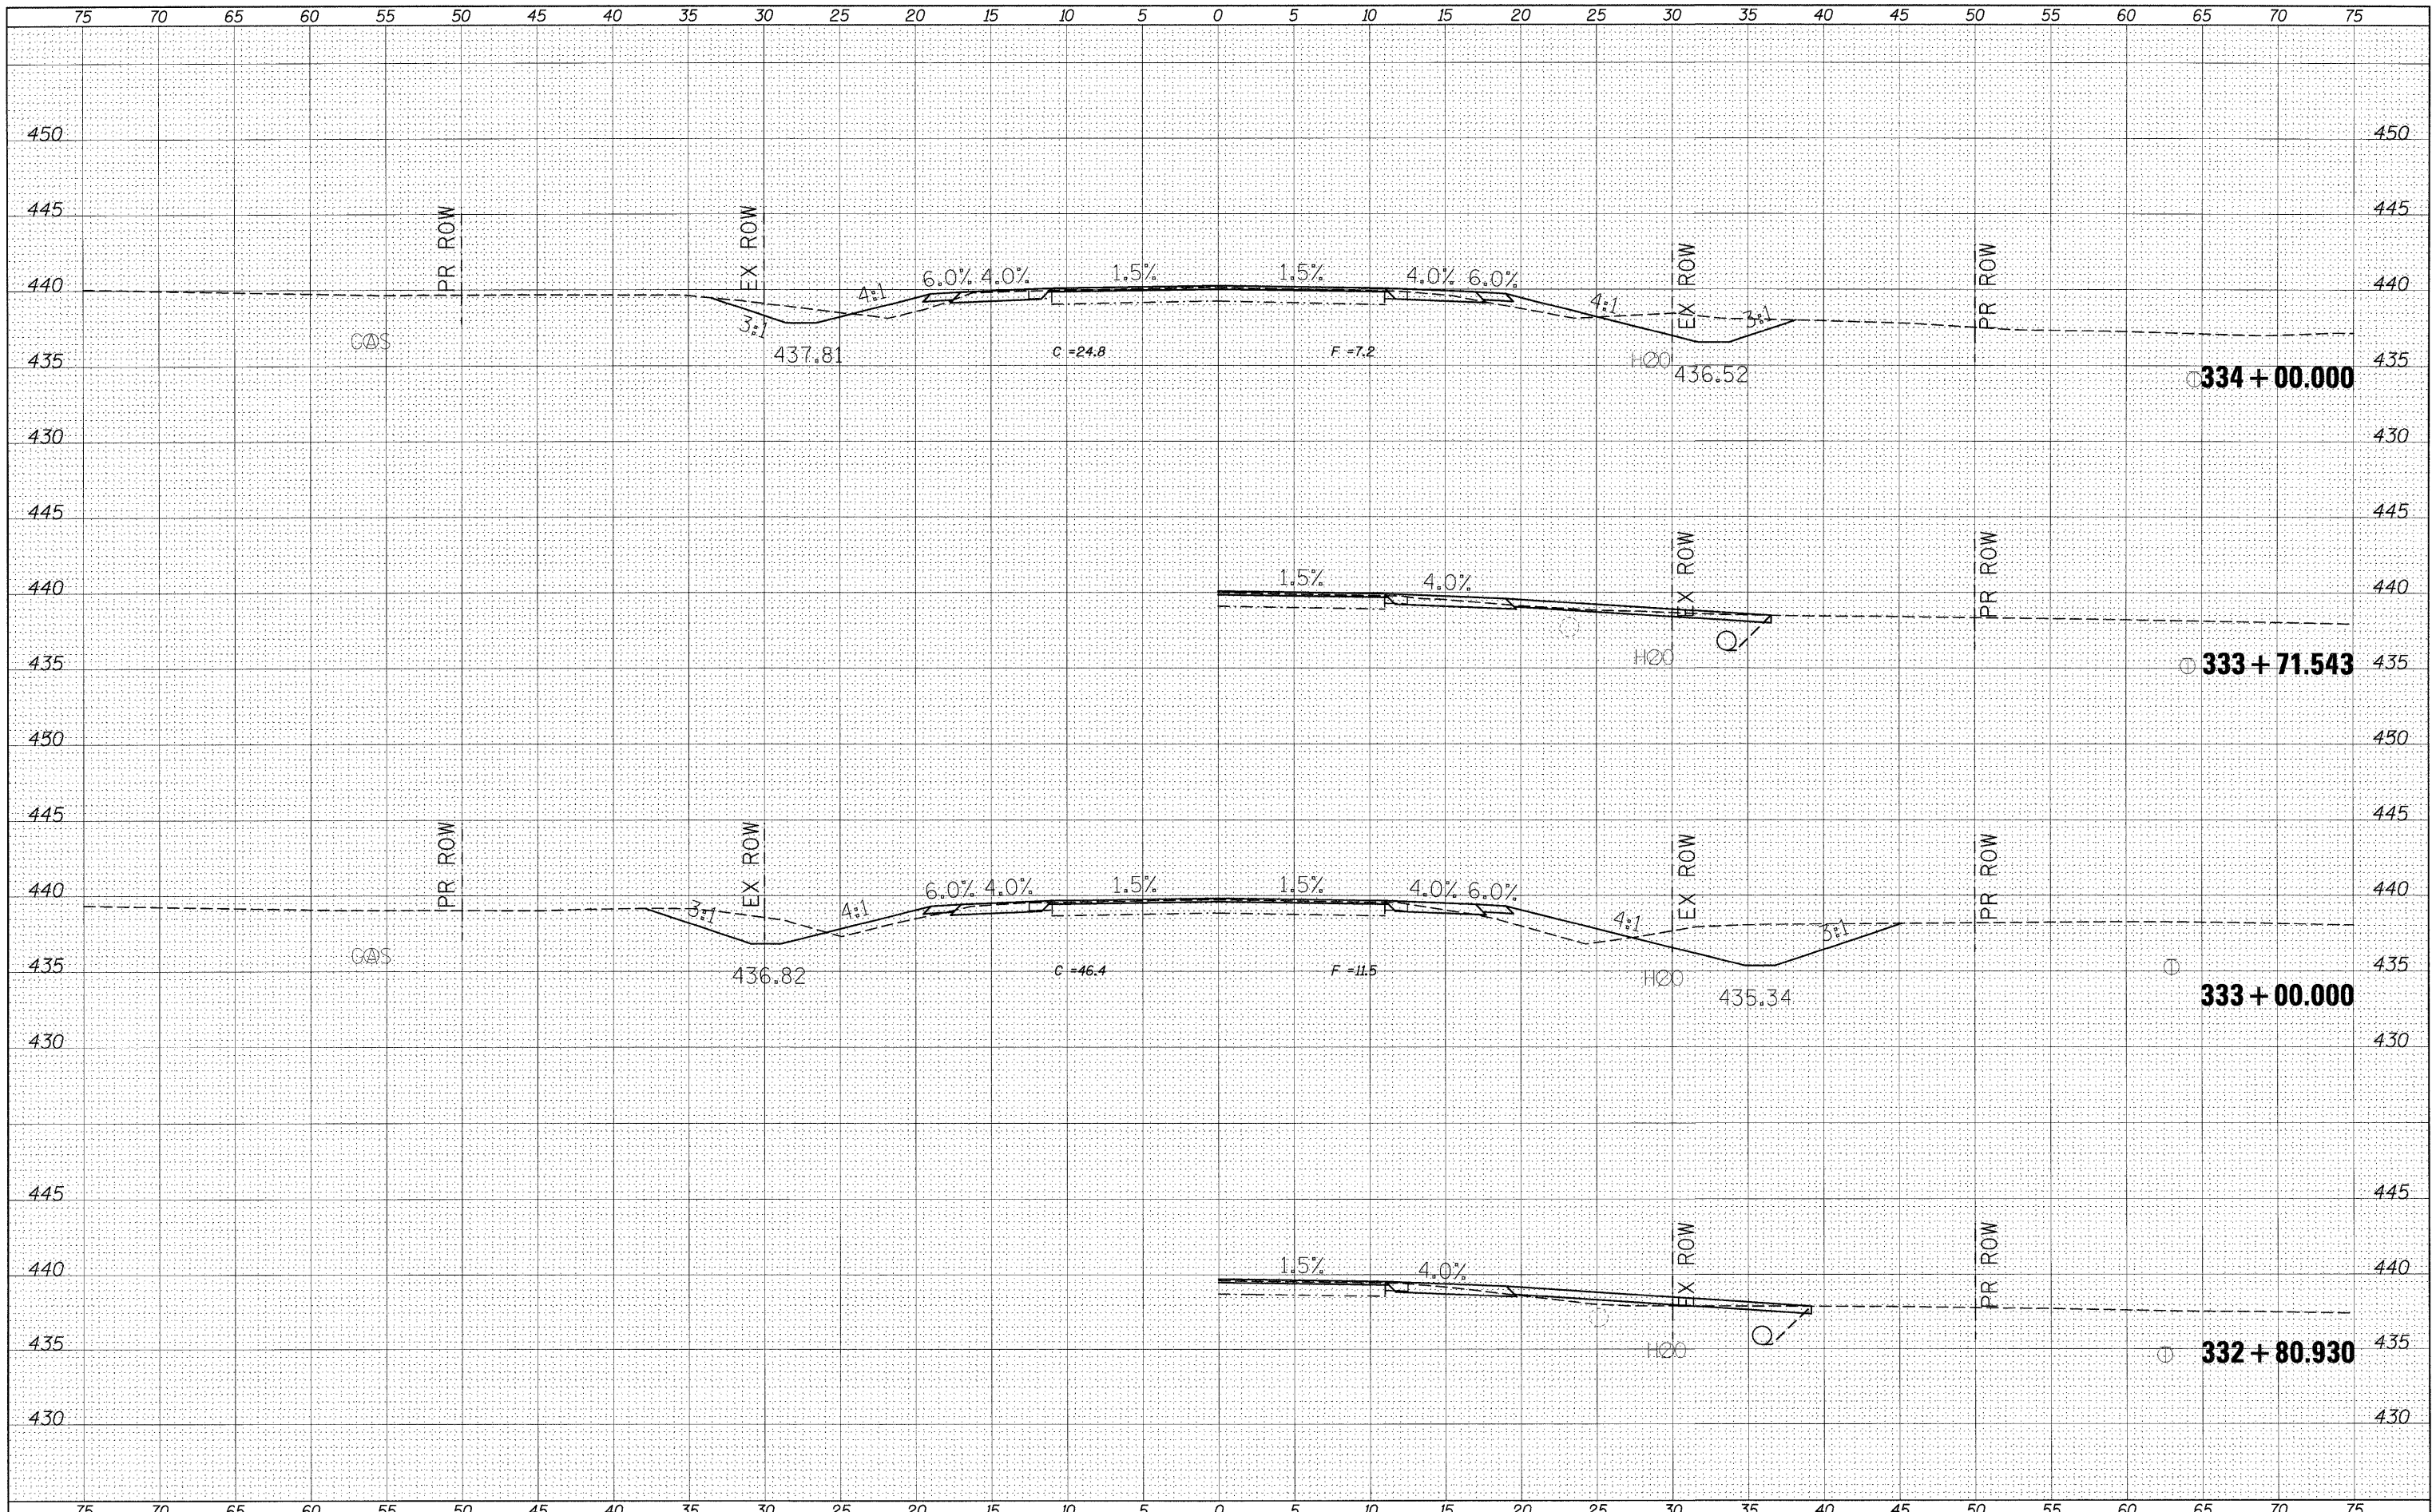

FILE NAME =	USER NAME = #USER#	DESIGNED -	REVISED -	STATE OF ILLINOIS DEPARTMENT OF TRANSPORTATION	CROSS SECTION SHEETS		F.A.P. RTE.	SECTION	COUNTY	TOTAL SHEETS	SHEET NO.	
#FILE#		DRAWN -	REVISED -		SCALE:	SHEET NO. OF SHEETS	STA. 332+80.930 TO STA. 334+00.000	869	**	*	299	234
		CHECKED -	REVISED -									
		DATE -	REVISED -									
							ILLINOIS FED. AID PROJECT			CONTRACT NO. 98797		