


DATE	
BY	
SURVEYED	
TEMPERATURE	
AREAS CHECKED	
FINAL SURVEY NOTE BOOK NO.	

DATE	
BY	
ORIGINAL SURVEY NOTE B' NO.	
SURVEYED	
TEMPERATURE	
AREAS CHECKED	

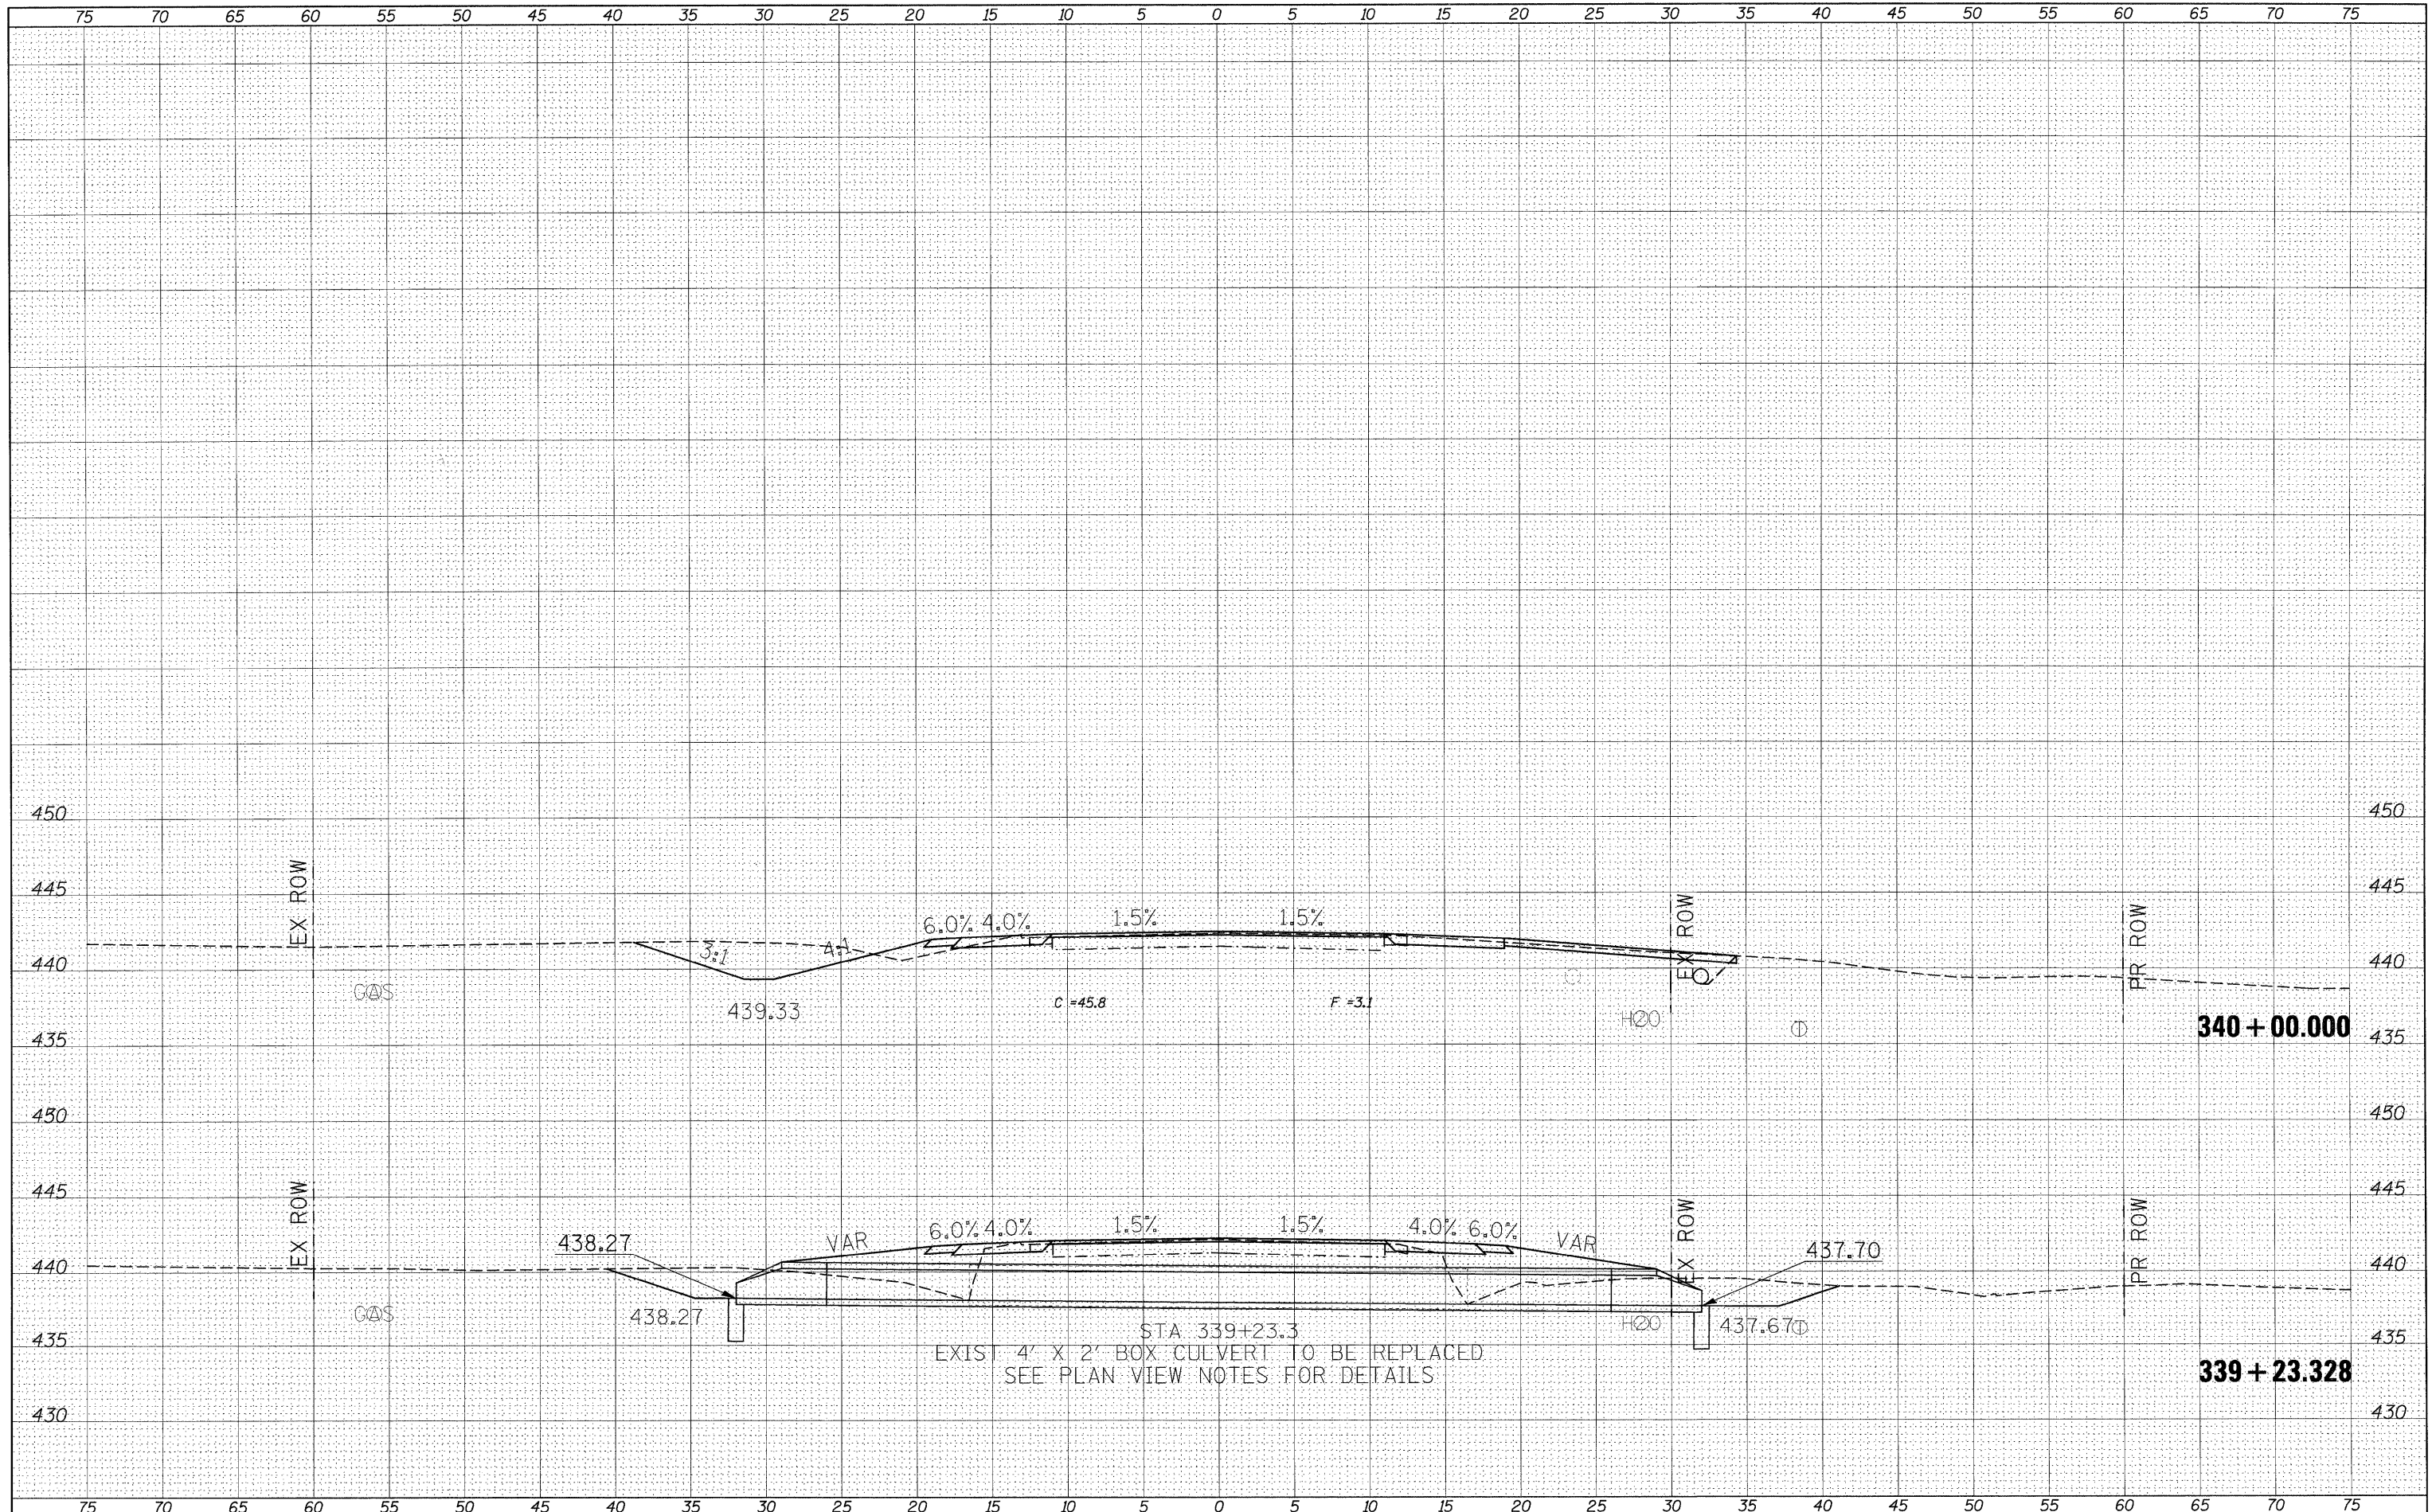

FILE NAME =	USER NAME = \$USER\$
\$FILEL\$	DESIGNED -
	DRAWN -
	CHECKED -
	DATE - \$DATE\$

DESIGNED -	REVISED -
DRAWN -	REVISED -
CHECKED -	REVISED -
DATE - \$DATE\$	REVISED -

**STATE OF ILLINOIS
DEPARTMENT OF TRANSPORTATION**

CROSS SECTION SHEETS			
SCALE:	SHEET NO. OF SHEETS	STA. 339+23.328 TO STA. 340+00.000	

F.A.P. RTE. 869	SECTION **	COUNTY *	TOTAL SHEETS 299	SHEET NO. 237
ILLINOIS FED. AID PROJECT			CONTRACT NO. 98797	