


BY	DATE
SURVEYED	
PLOTTED	
DATE	
AREAS CHECKED	
NO.	

BY	DATE
SURVEYED	
PLOTTED	
DATE	
AREAS CHECKED	
NO.	

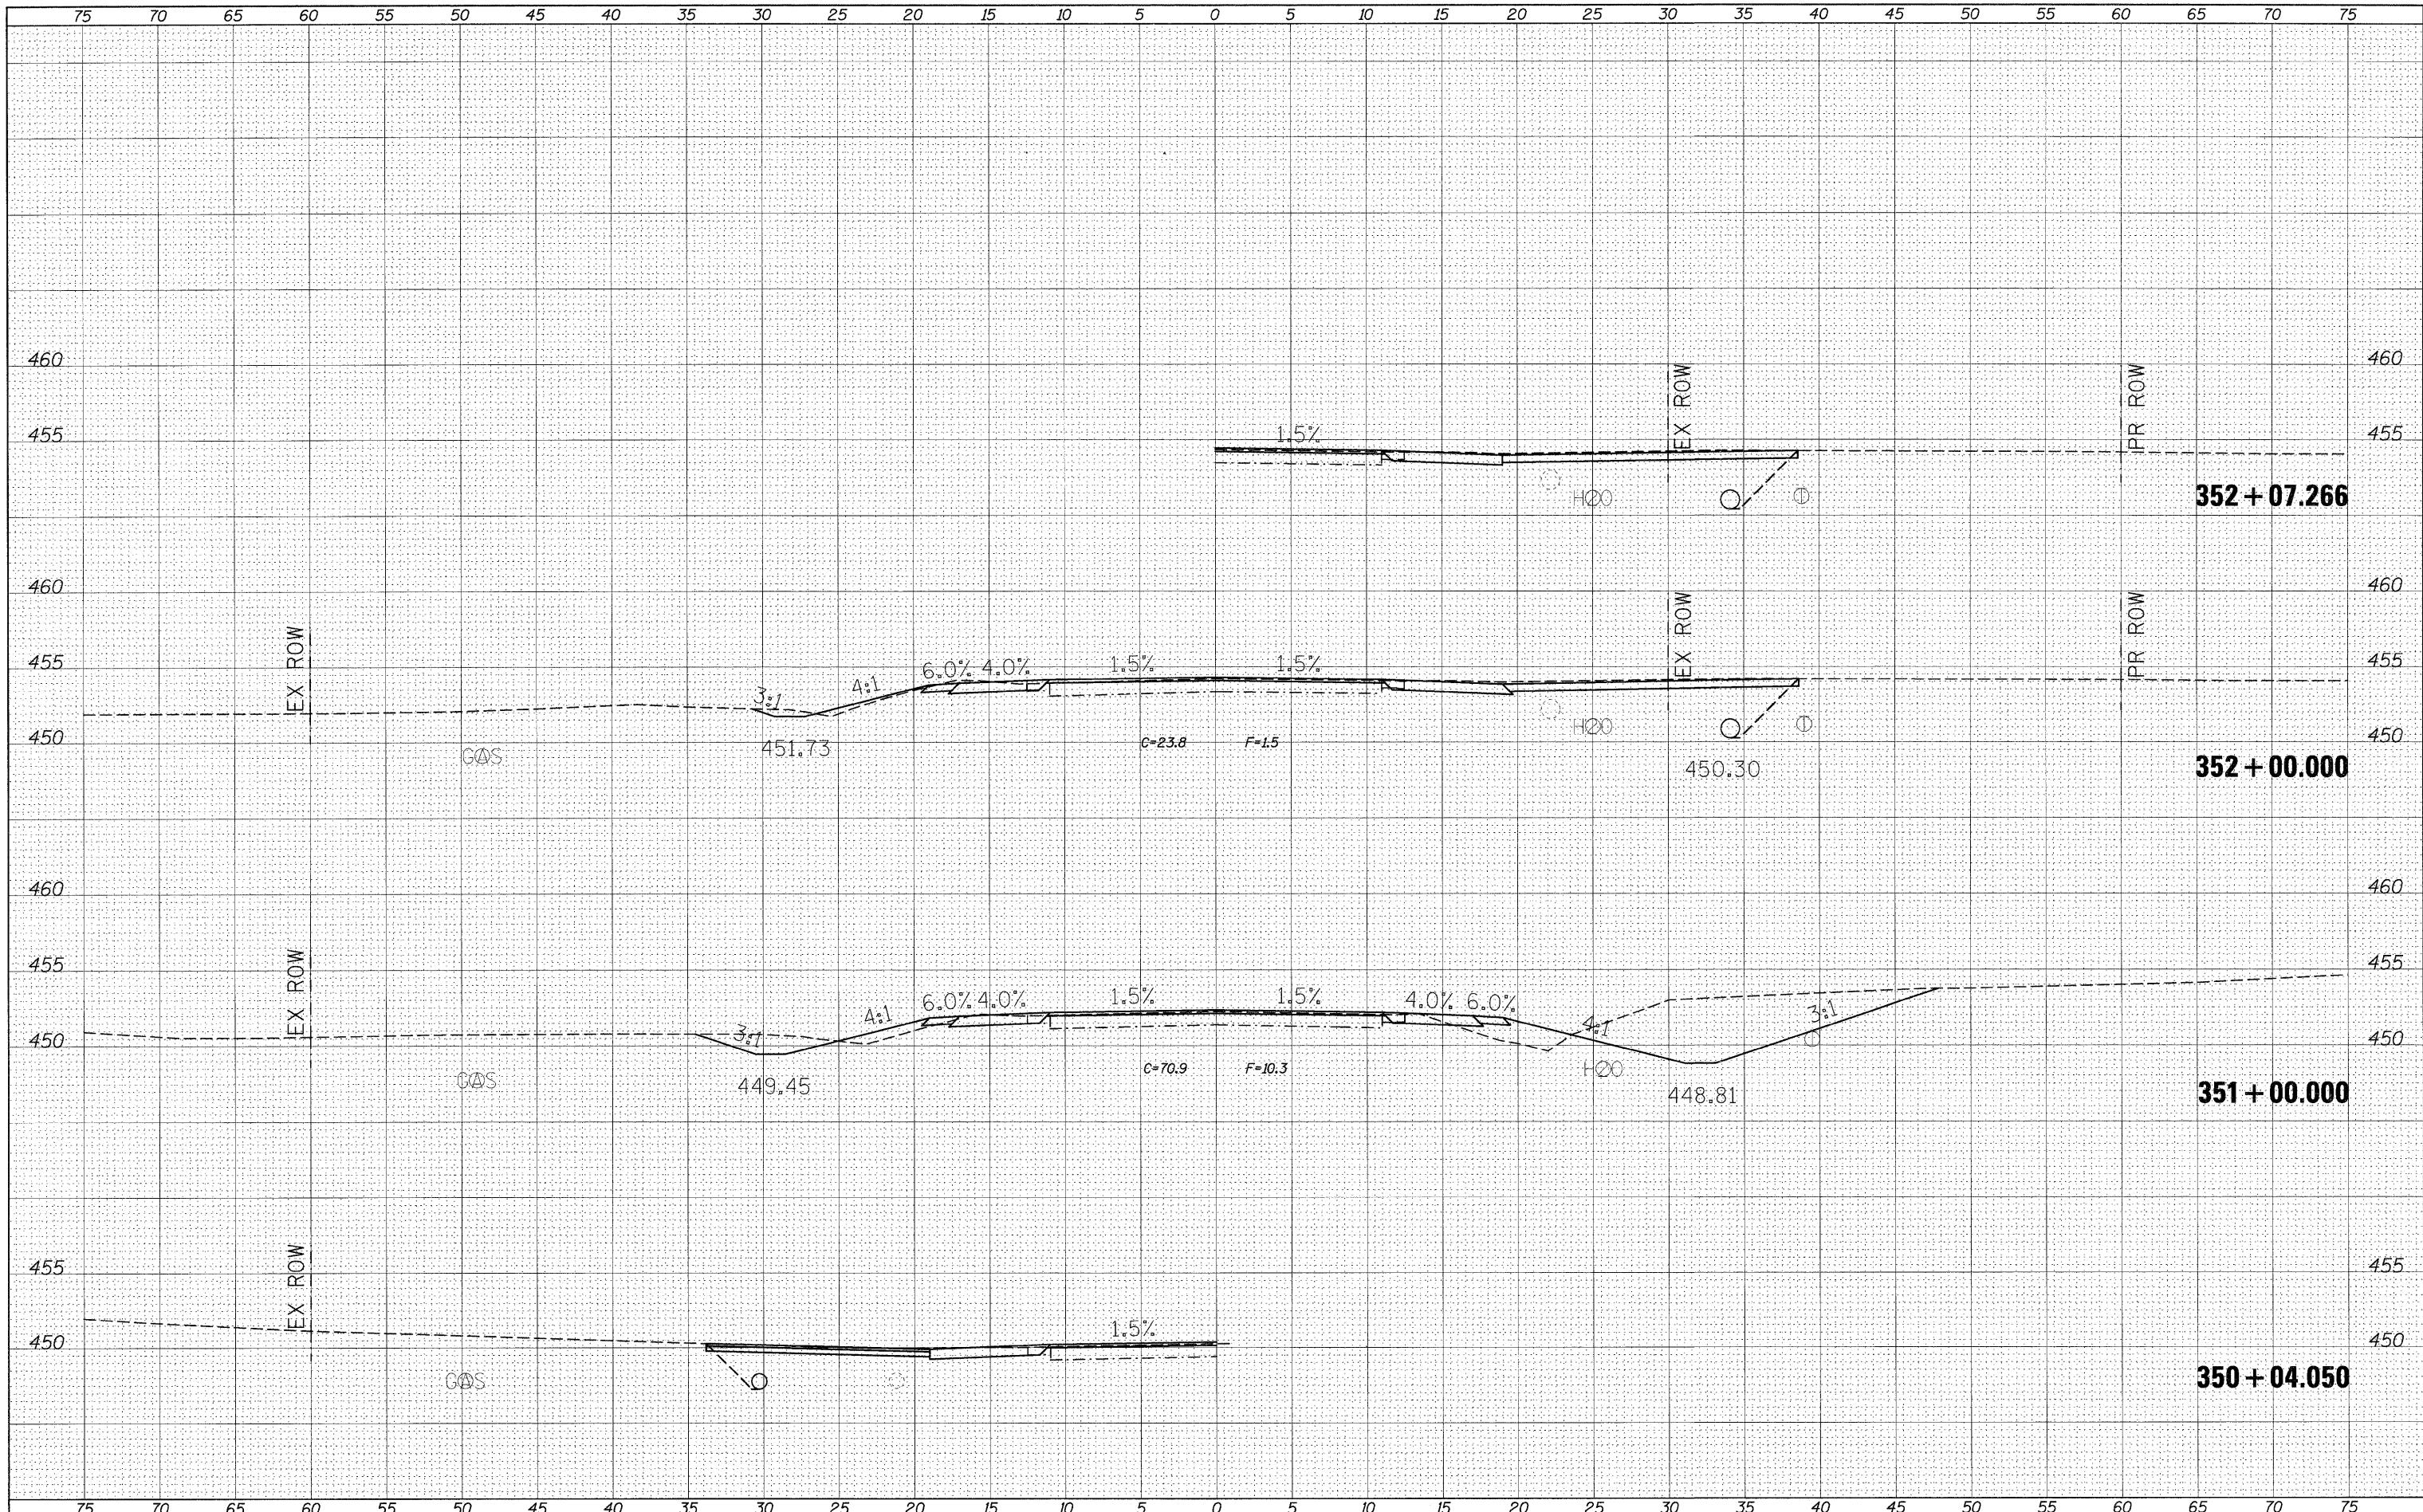

FILE NAME =	USER NAME = #USER*	DESIGNED -	REVISED -	<b>STATE OF ILLINOIS</b> <b>DEPARTMENT OF TRANSPORTATION</b>	<b>CROSS SECTION SHEETS</b>	F.A.P. RTE.	SECTION	COUNTY	TOTAL SHEETS	SHEET NO.
#FILEL#		DRAWN -	REVISED -			869	**	*	299	242
		CHECKED -	REVISED -			CONTRACT NO. 98797		ILLINOIS FED. AID PROJECT		
		DATE -	REVISED -			SCALE: SHEET NO. OF SHEETS STA. 350+04.050 TO STA. 352+07.266			** (1-1,3,6)R-1,RS-3(1,3,6)B-2	