


DATE	
BY	
FINAL SURVEY NOTE BOOK NO.	
SURVEYED	
PLANNED	
FIELD	
REVISIONS	
AREAS CHECKED	

DATE	
BY	
ORIGINAL SURVEY NOTE B. NO.	
SURVEYED	
PLANNED	
FIELD	
REVISIONS	
AREAS CHECKED	

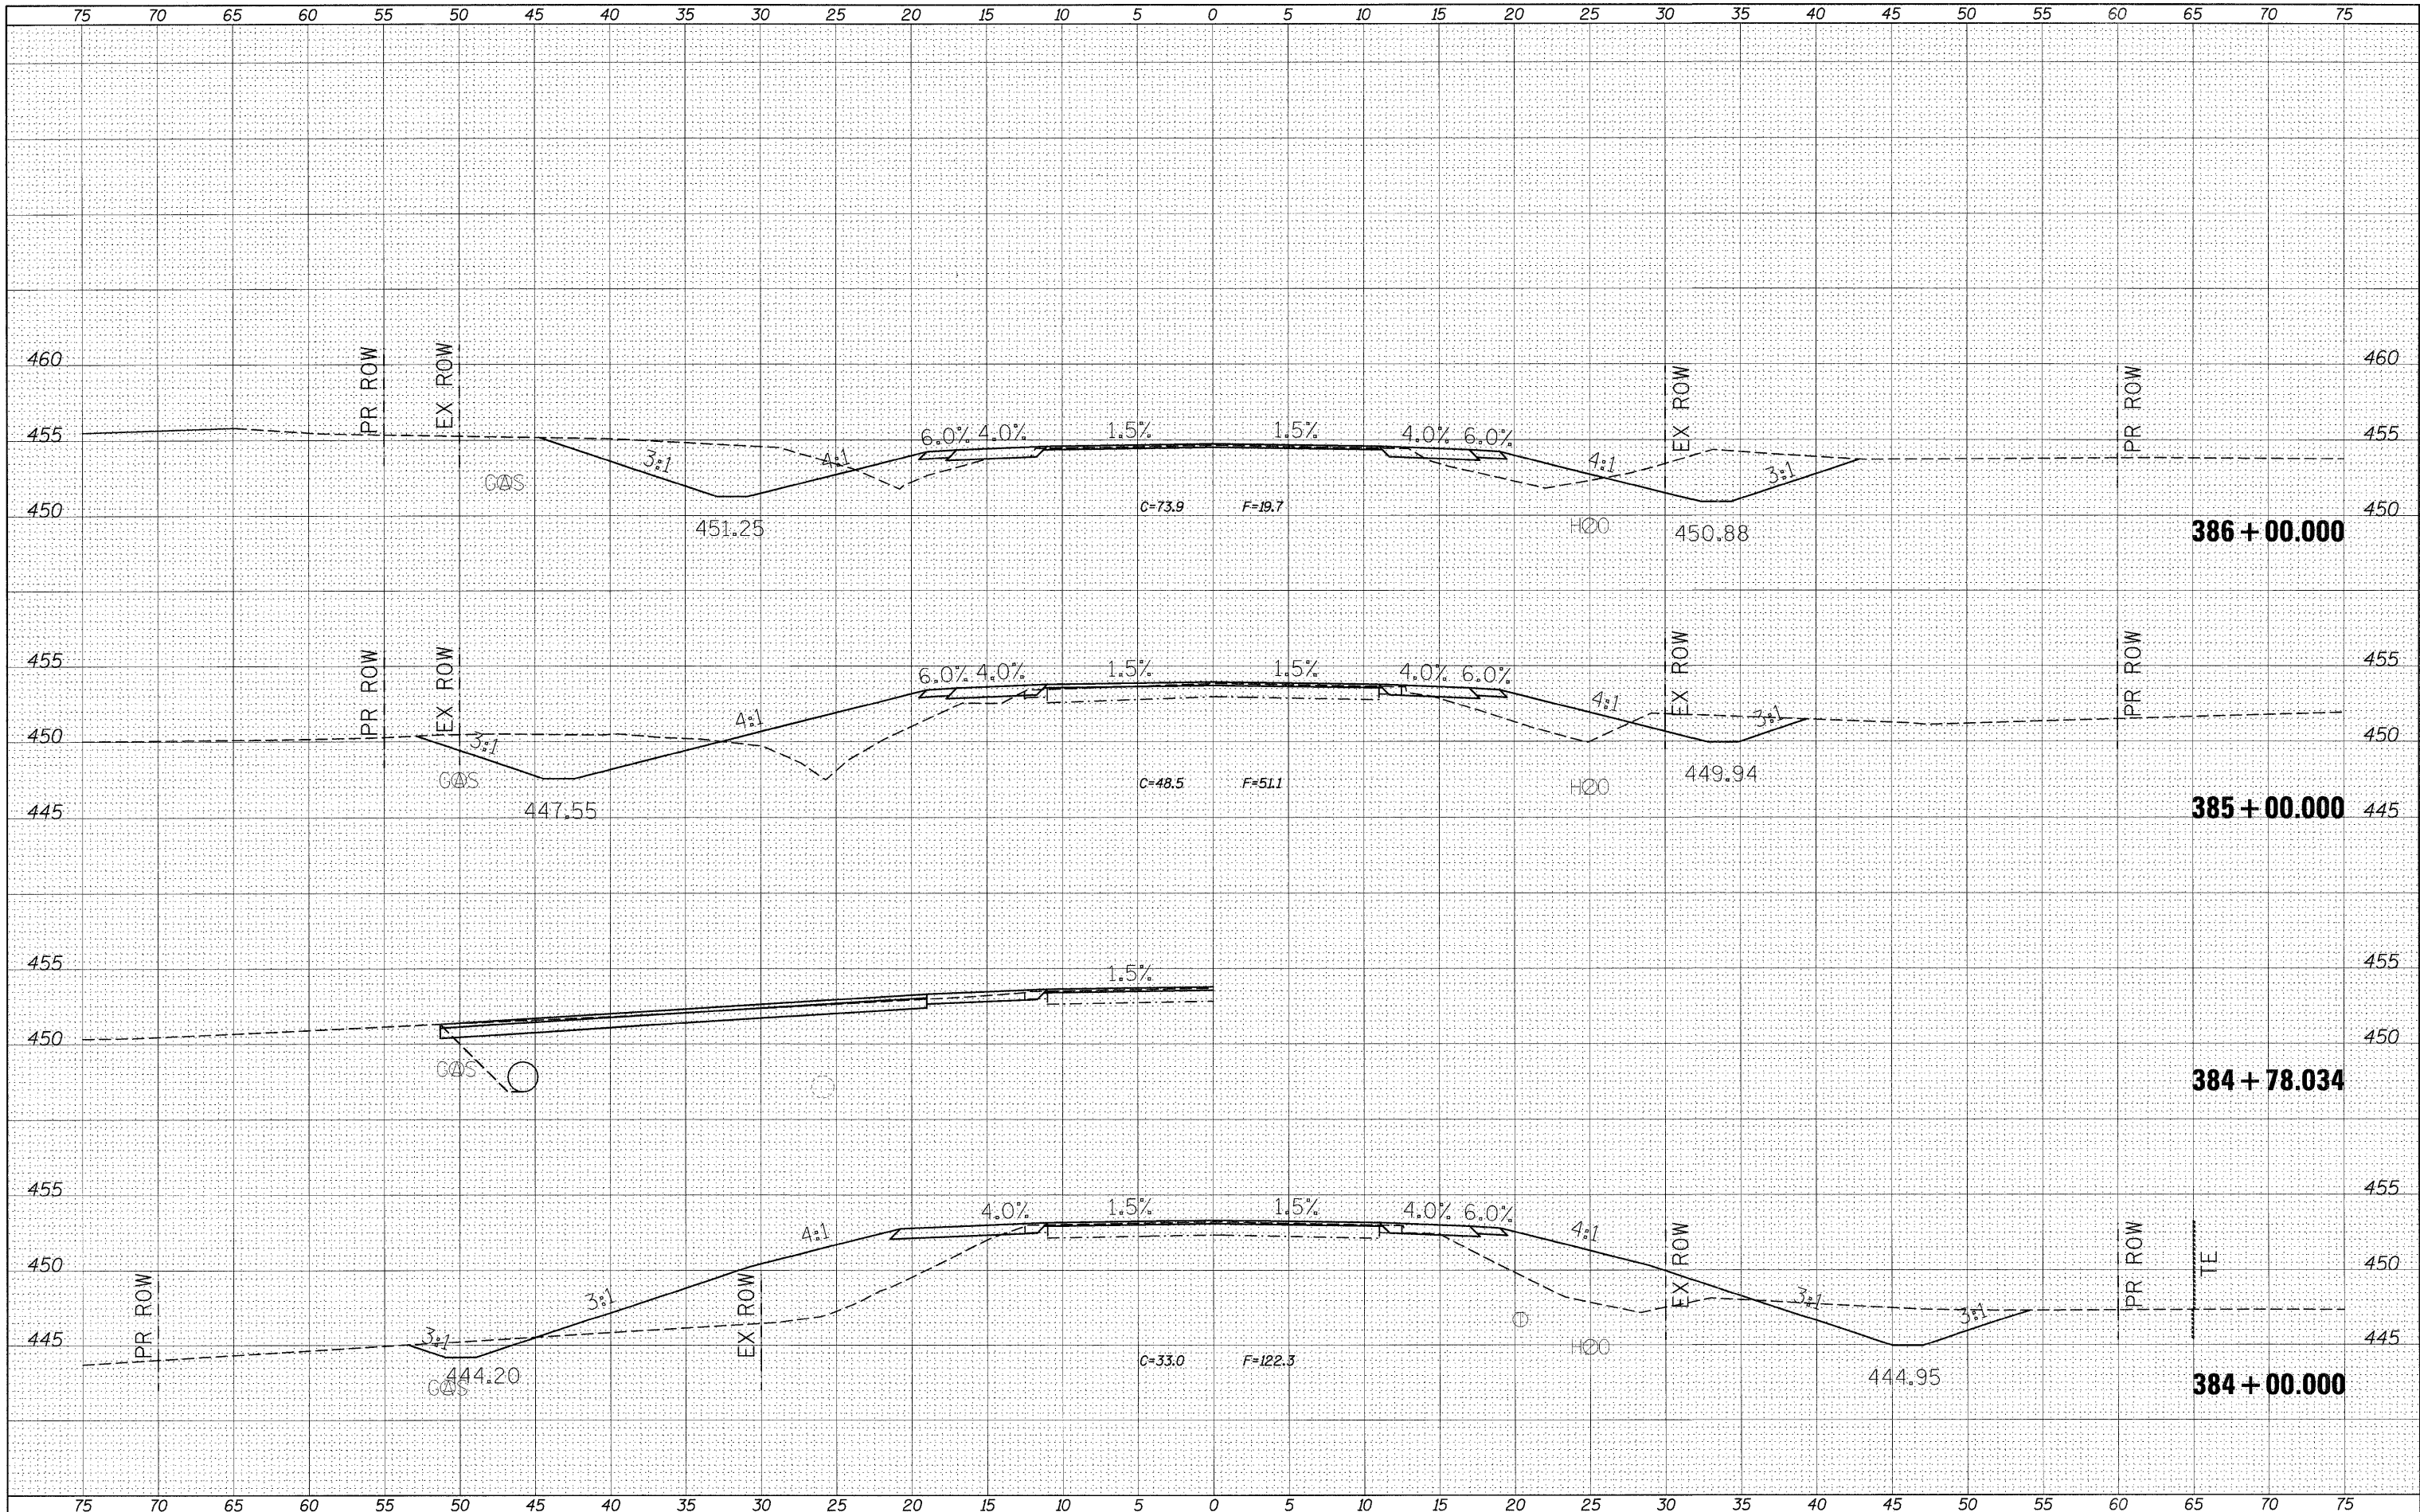

FILE NAME =	USER NAME = #USER#	DESIGNED -	REVISED -	STATE OF ILLINOIS DEPARTMENT OF TRANSPORTATION	CROSS SECTION SHEETS			F.A.P. RTE. 869	SECTION **	COUNTY *	TOTAL SHEETS 299	SHEET NO. 255
#FILE#		DRAWN -	REVISED -		SCALE:	SHEET NO. OF SHEETS	STA. 384+00.000 TO STA. 386+00.000	ILLINOIS FED. AID PROJECT		CONTRACT NO. 98797		
		CHECKED -	REVISED -									
		DATE -	REVISED -									

**0-1,1,3,6/R-1,RS-3(1,3,6)B-2 *PERRY & FRANKLIN