


DATE	
BY	
FINAL SURVEY	
NOTE BOOK	
SURVEYED	
TEMPERATURE	
AREAS CHECKED	

DATE	
BY	
ORIGINAL SURVEY	
NOTE BOOK	
SURVEYED	
TEMPERATURE	
AREAS CHECKED	

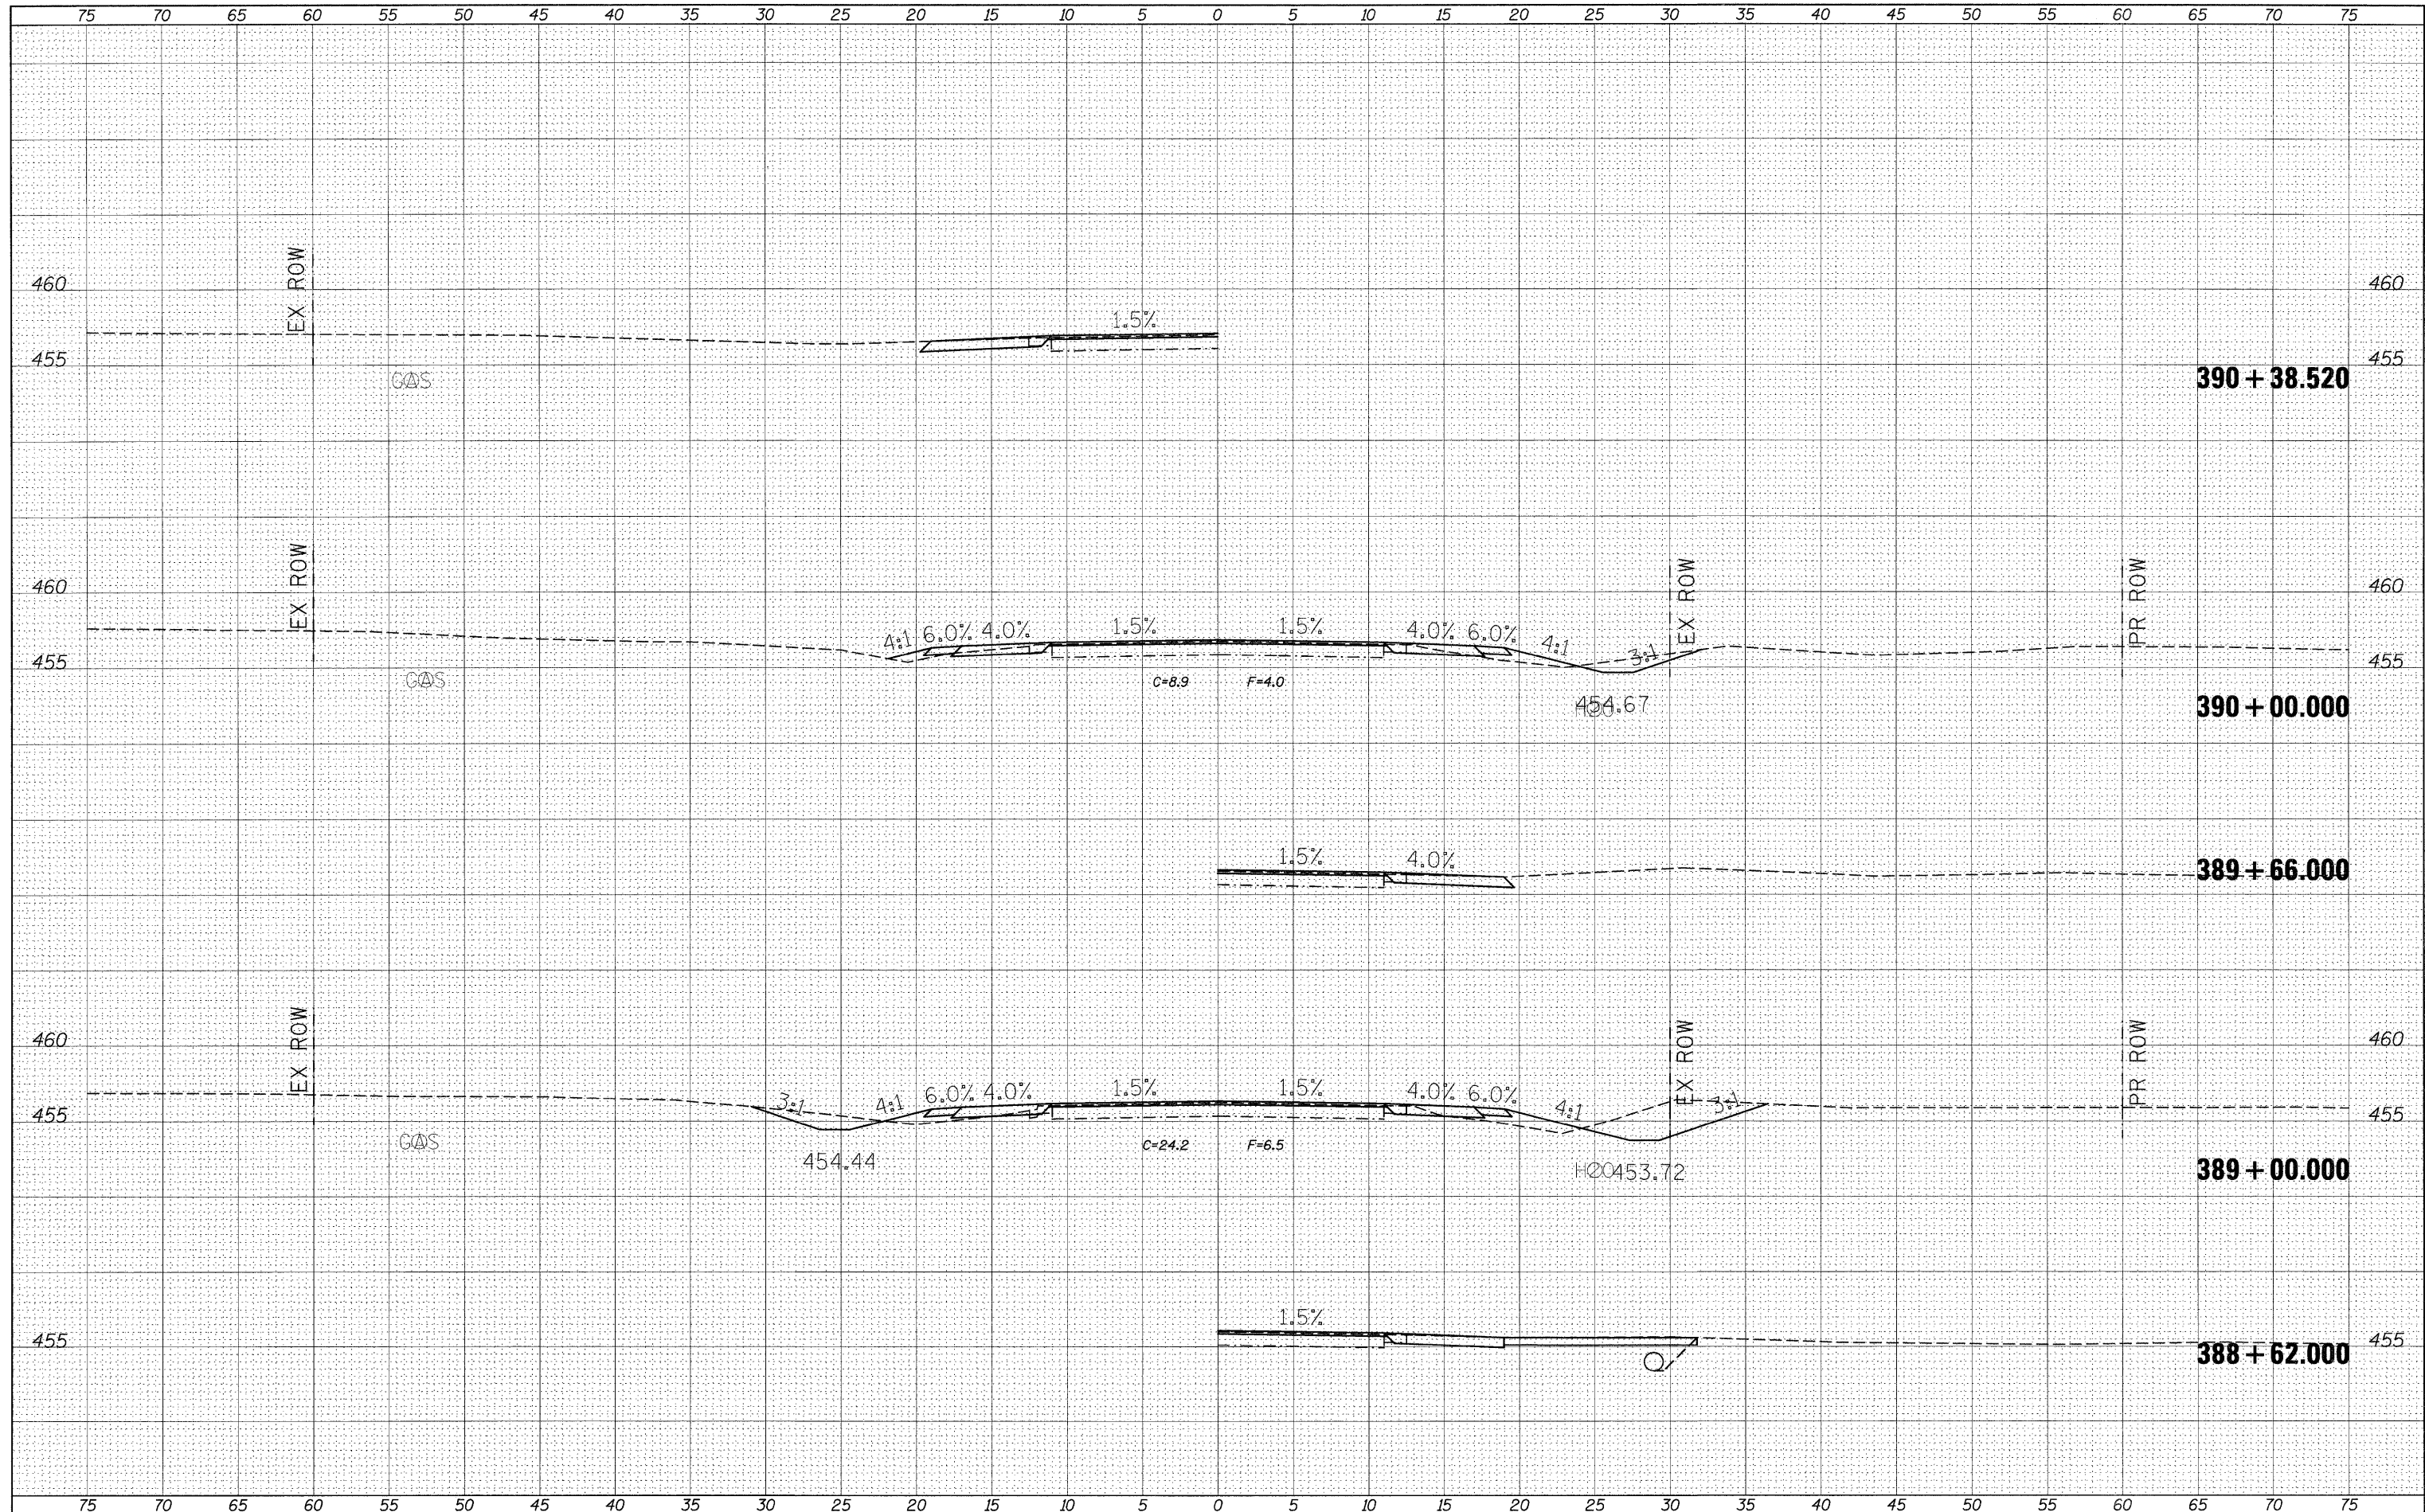

FILE NAME =	USER NAME = #USER#
#FILEL#	DESIGNED -
	DRAWN -
	CHECKED -
	DATE -
	REVISED -
	REVISED -
	REVISED -
	REVISED -

DESIGNED -	REVISED -
DRAWN -	REVISED -
CHECKED -	REVISED -
DATE -	REVISED -

**STATE OF ILLINOIS
DEPARTMENT OF TRANSPORTATION**

CROSS SECTION SHEETS			
SCALE:	SHEET NO. OF SHEETS	STA. 388+62.000 TO STA. 390+38.520	

F.A.P. RTE. 869	SECTION **	COUNTY *	TOTAL SHEETS 299	SHEET NO. 257
ILLINOIS FED. AID PROJECT			CONTRACT NO. 98797	