


DATE	
BY	
FINAL SURVEYED	
SURVEY	
NOTE BOOK	
TEMPERATURE	
AREAS CHECKED	
NO.	

DATE	
BY	
ORIGINAL SURVEYED	
SURVEY	
NOTE BOOK	
TEMPERATURE	
AREAS CHECKED	
NO.	

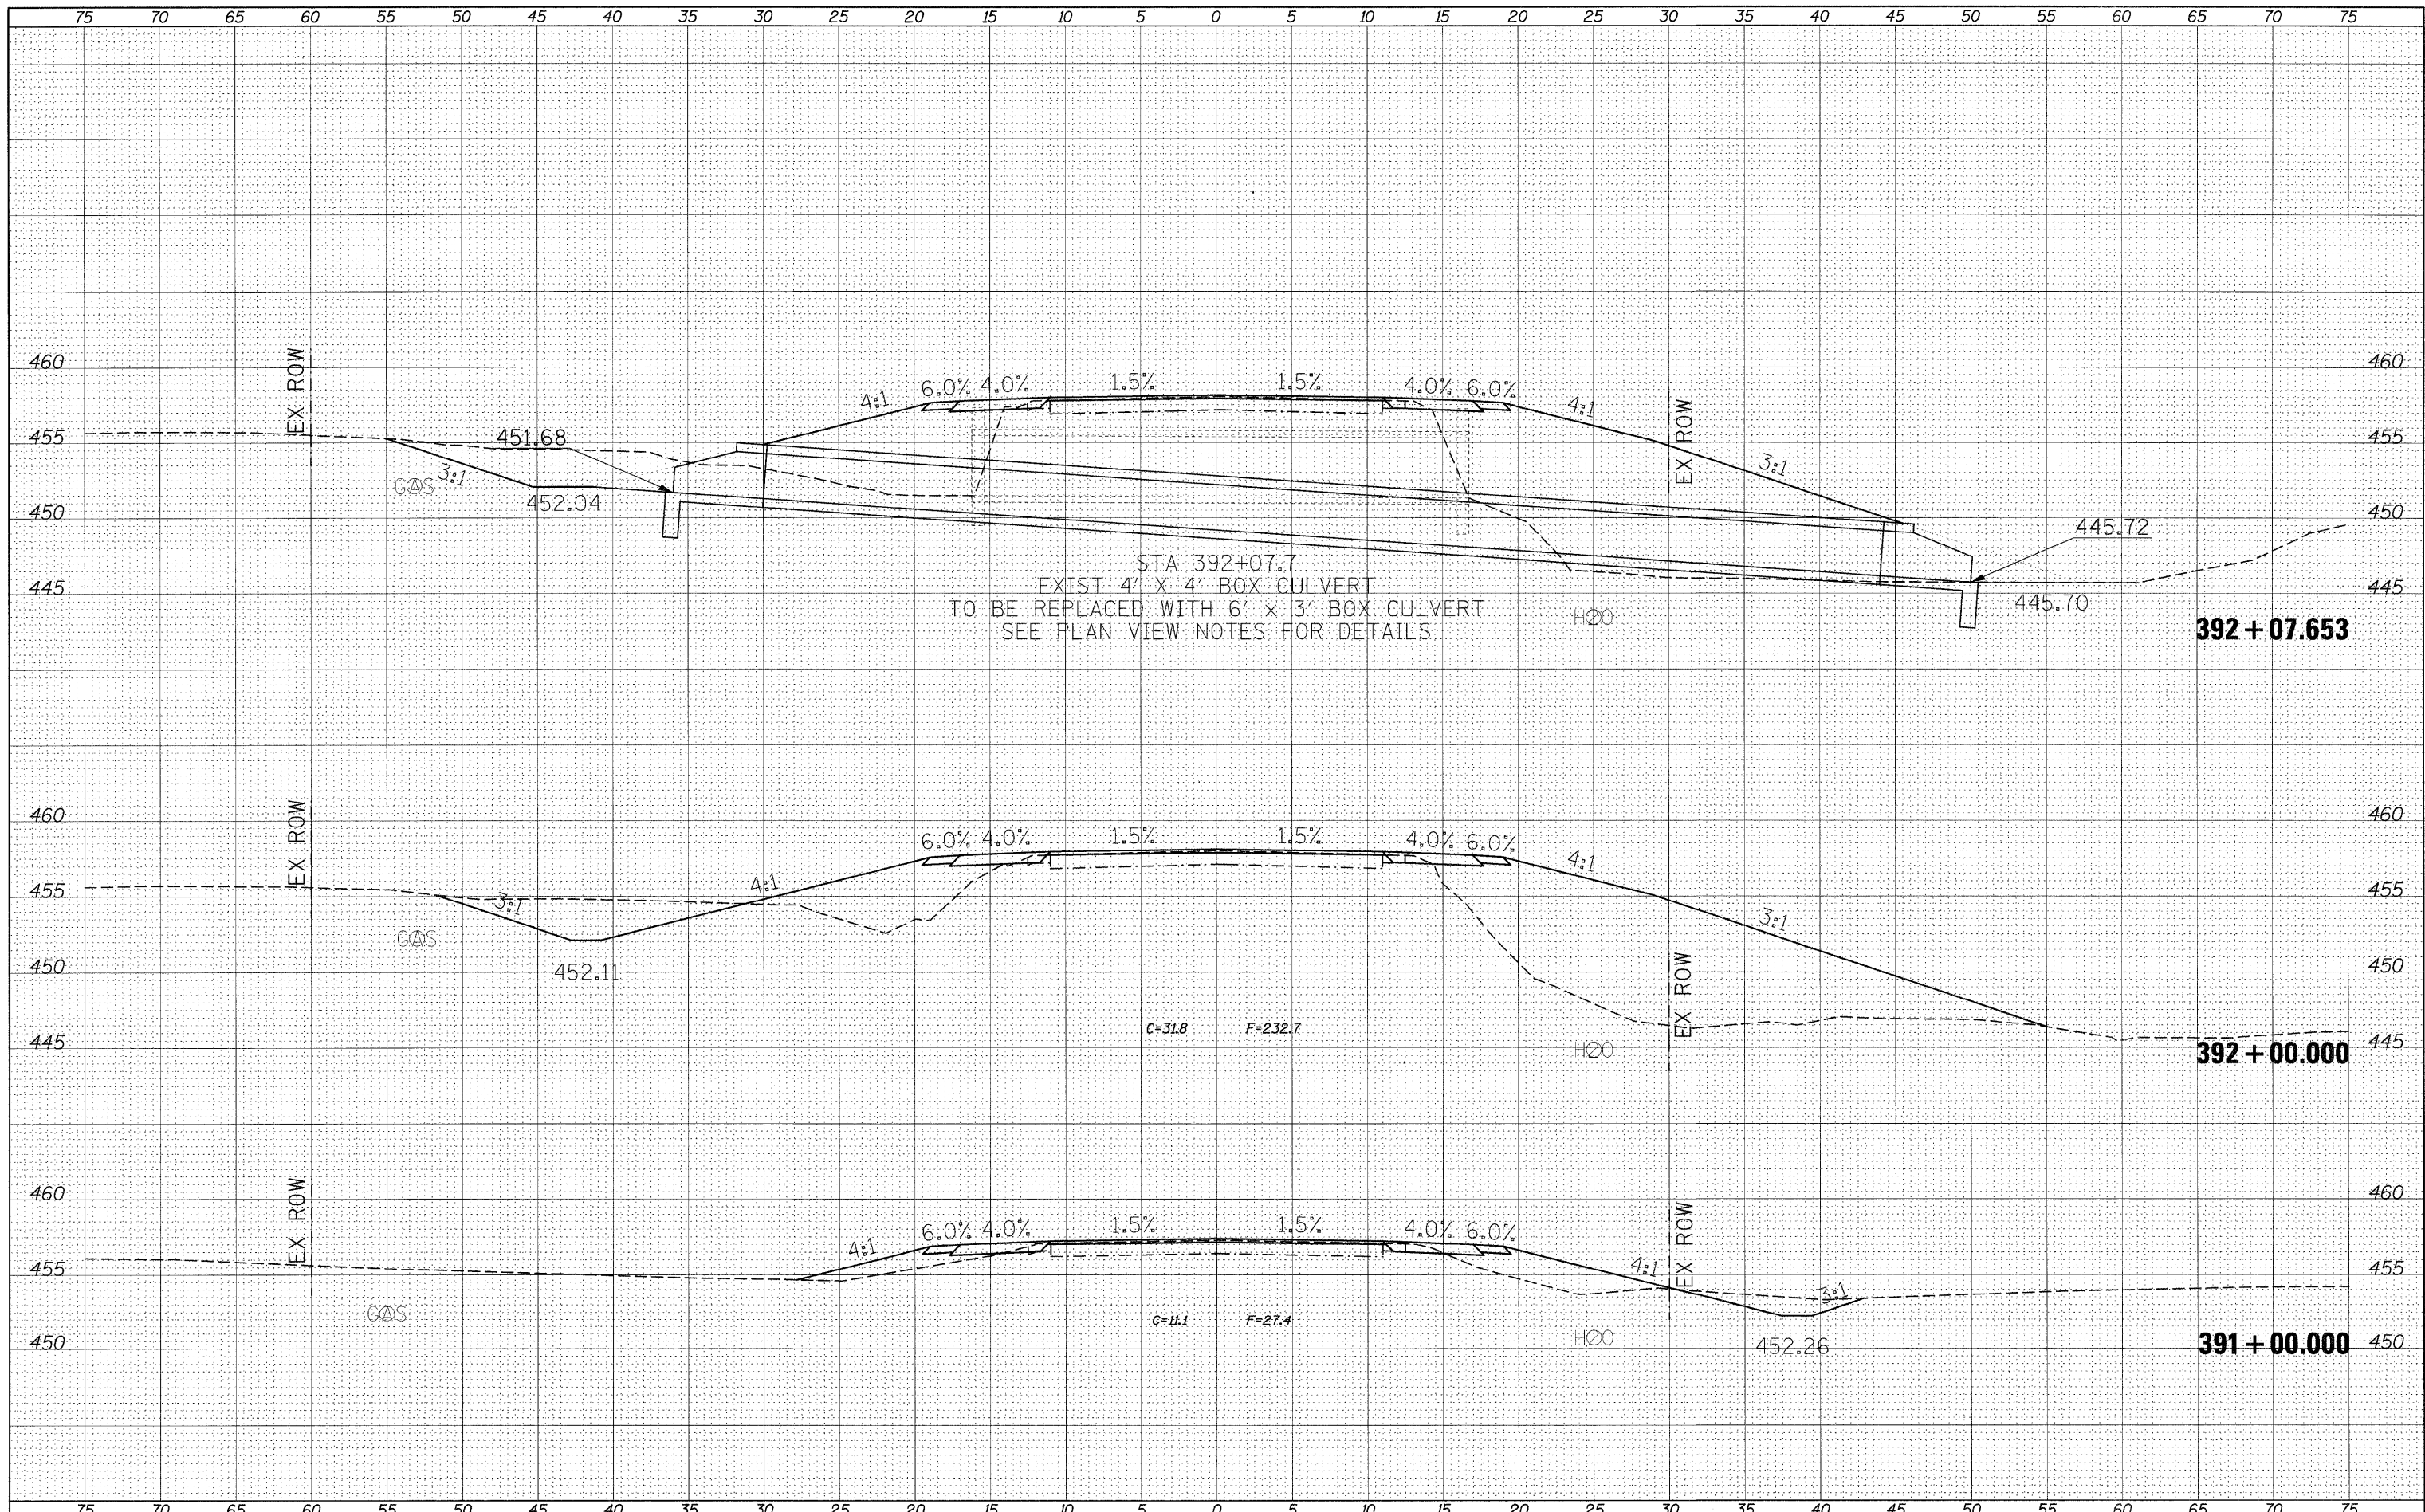

STA 392+07.7  
 EXIST 4' X 4' BOX CULVERT  
 TO BE REPLACED WITH 6' X 3' BOX CULVERT  
 SEE PLAN VIEW NOTES FOR DETAILS.

FILE NAME =	USER NAME = \$USER\$	DESIGNED -	REVISED -	<b>STATE OF ILLINOIS</b> <b>DEPARTMENT OF TRANSPORTATION</b>	<b>CROSS SECTION SHEETS</b>			F.A.P. RTE.	SECTION	COUNTY	TOTAL SHEETS	SHEET NO.
\$FILE\$		DRAWN -	REVISED -		869	**	*	299	258			
	PLOT SCALE = \$SCALE\$	CHECKED -	REVISED -		CONTRACT NO. 98797							
	PLOT DATE = \$DATE\$	DATE -	REVISED -		ILLINOIS FED. AID PROJECT							
SCALE:					SHEET NO.	OF	SHEETS	STA. 391+00.000 TO STA. 392+07.653	ILLINOIS FED. AID PROJECT			