


DATE	
BY	
FINAL SURVEY	
NOTE BOOK	
NO.	
SURVEYED	
PLOTTED	
TEMP. DATE	
AREAS CHECKED	

DATE	
BY	
ORIGINAL SURVEY	
NOTE B	
NO.	
SURVEYED	
PLOTTED	
TEMP. DATE	
AREAS CHECKED	

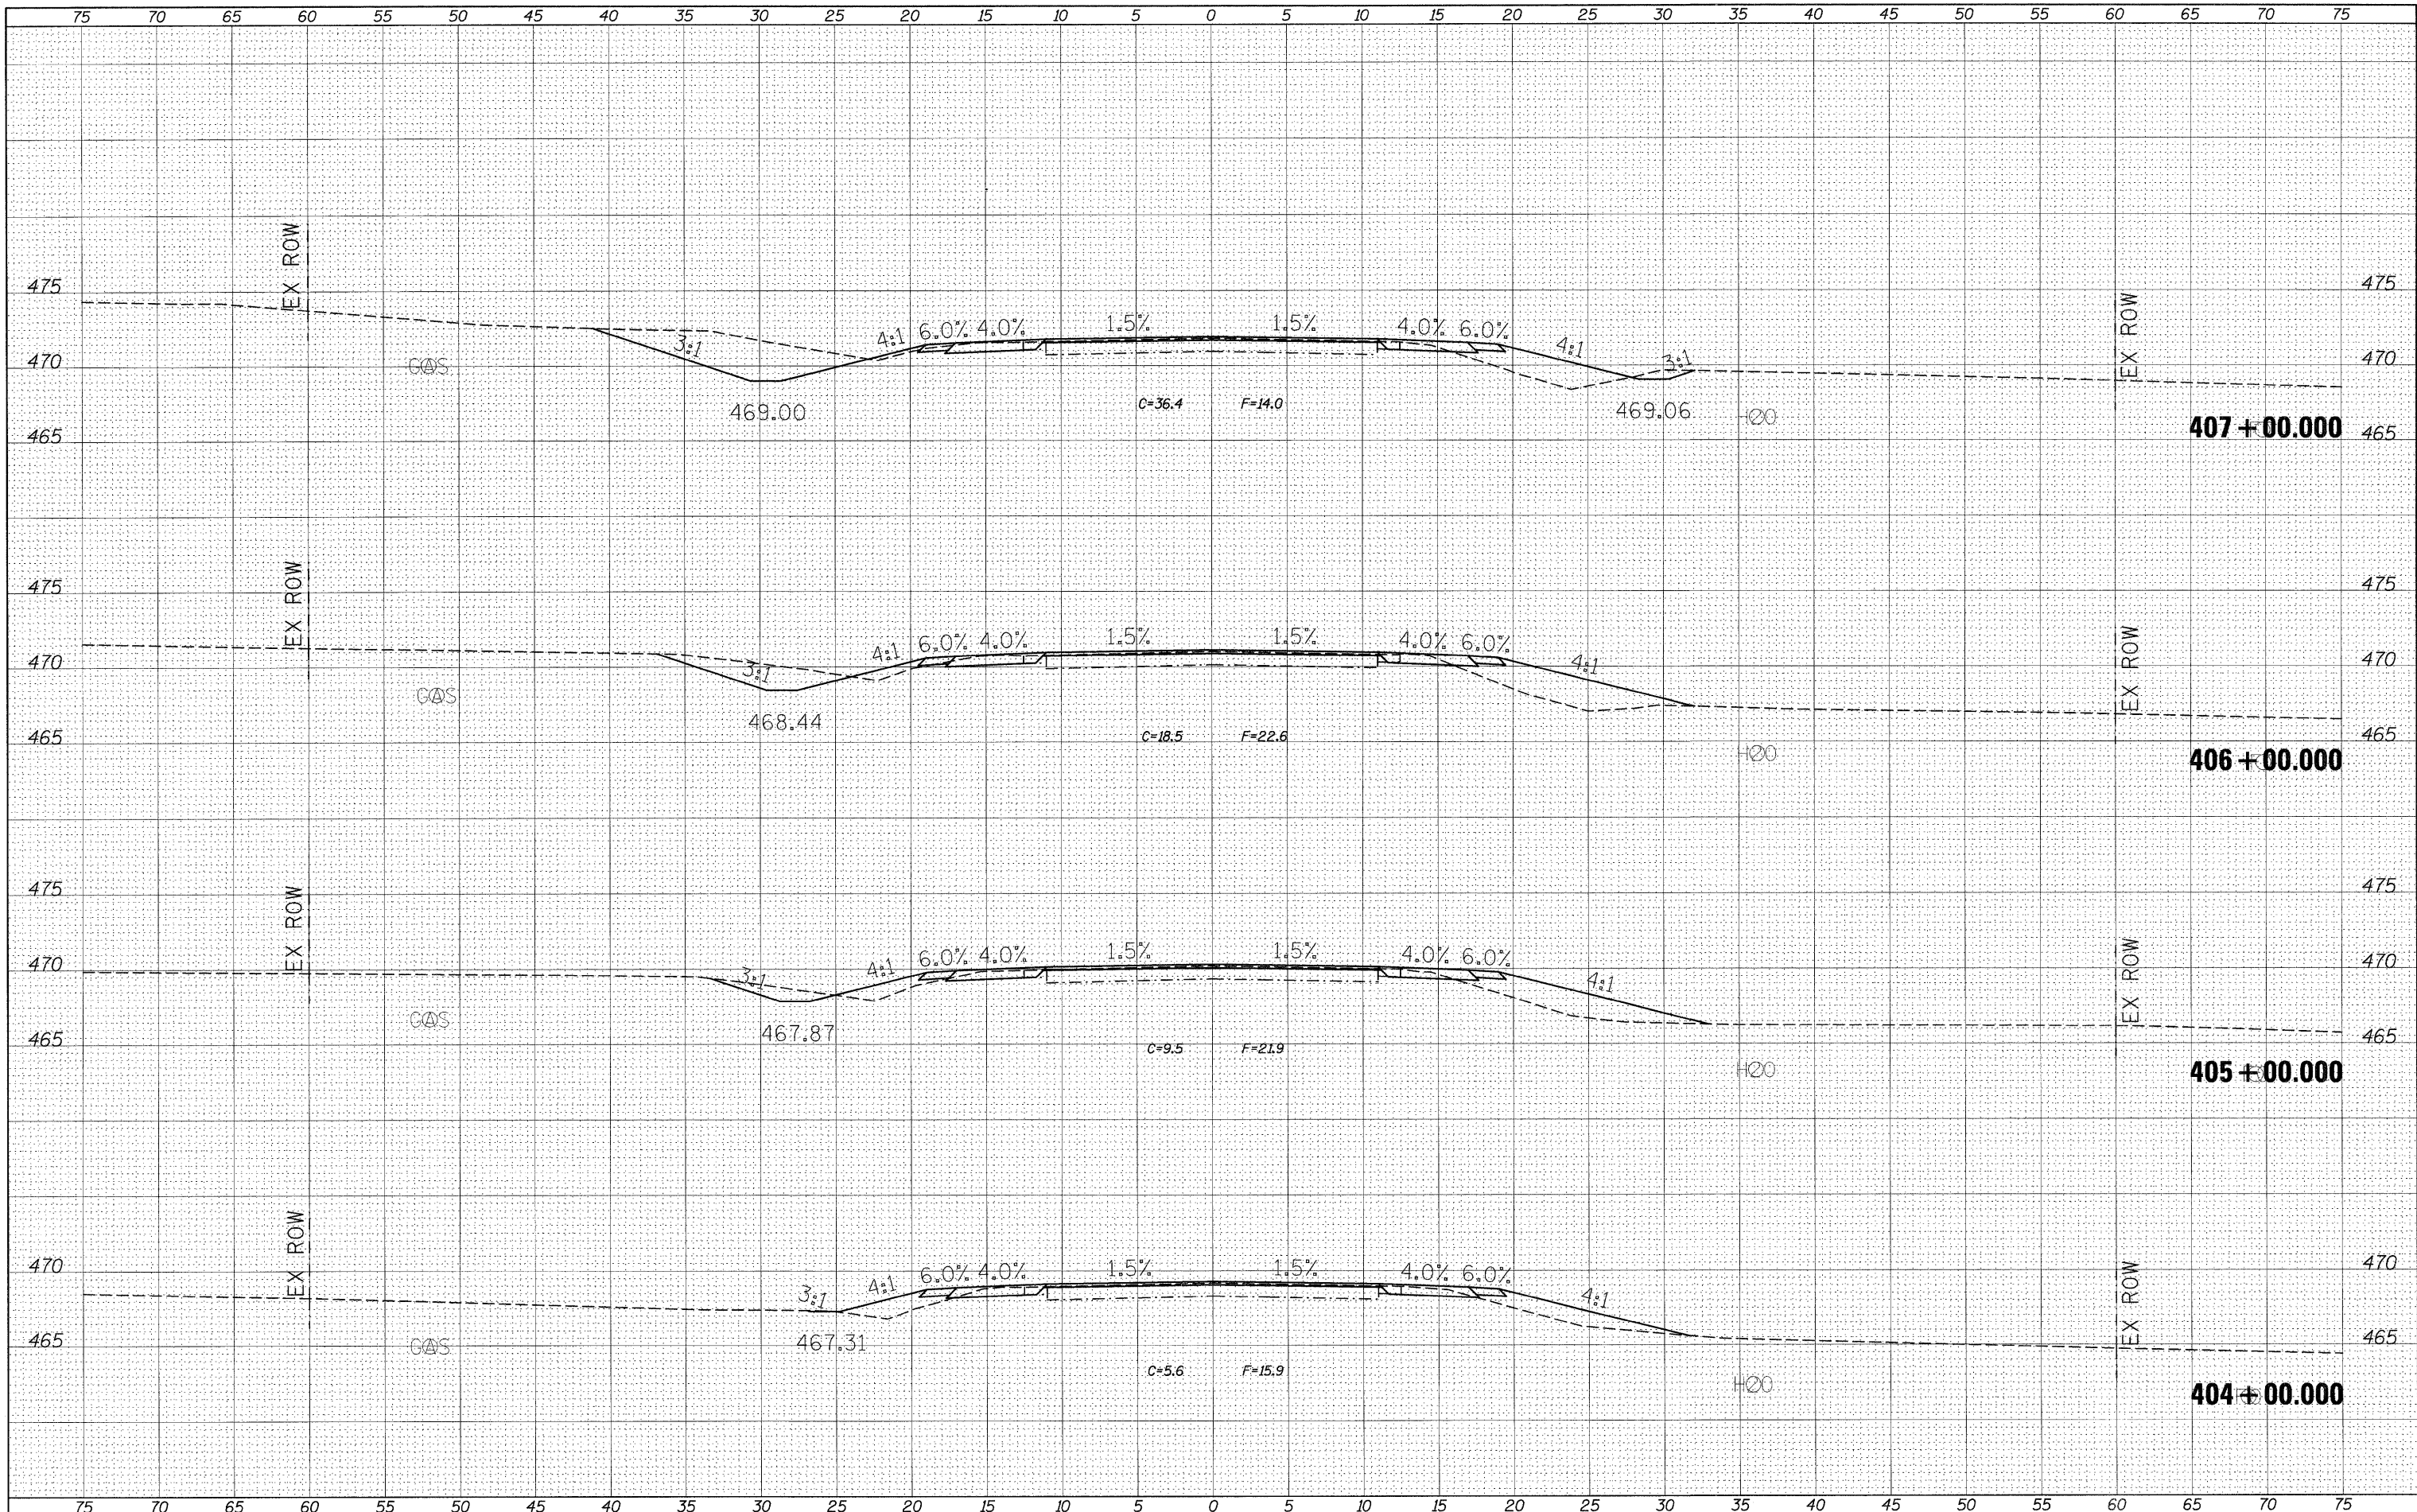

FILE NAME =  
#FILEL#

USER NAME = #USER#	DESIGNED -	REVISED -
	DRAWN -	REVISED -
PLOT SCALE = \$SCALE#	CHECKED -	REVISED -
PLOT DATE = #DATE#	DATE -	REVISED -

**STATE OF ILLINOIS  
DEPARTMENT OF TRANSPORTATION**

**CROSS SECTION SHEETS**  
SCALE: SHEET NO. OF SHEETS STA. 404+00.000 TO STA. 407+00.000

F.A.P. RTE. 869	SECTION **	COUNTY *	TOTAL SHEETS 299	SHEET NO. 263
ILLINOIS FED. AID PROJECT			CONTRACT NO. 98797	

\*\*1-1,1,3,6)R-1,RS-3;(1,3,6)B-2 \*PERRY & FRANKLIN