


DATE	
BY	
SURVEYED	
PLOTTED	
NOTE BOOK	
AREAS CHECKED	
NO.	

DATE	
BY	
ORIGINAL SURV	
PLOTTED	
NOTE BOOK	
AREAS CHECKED	
NO.	

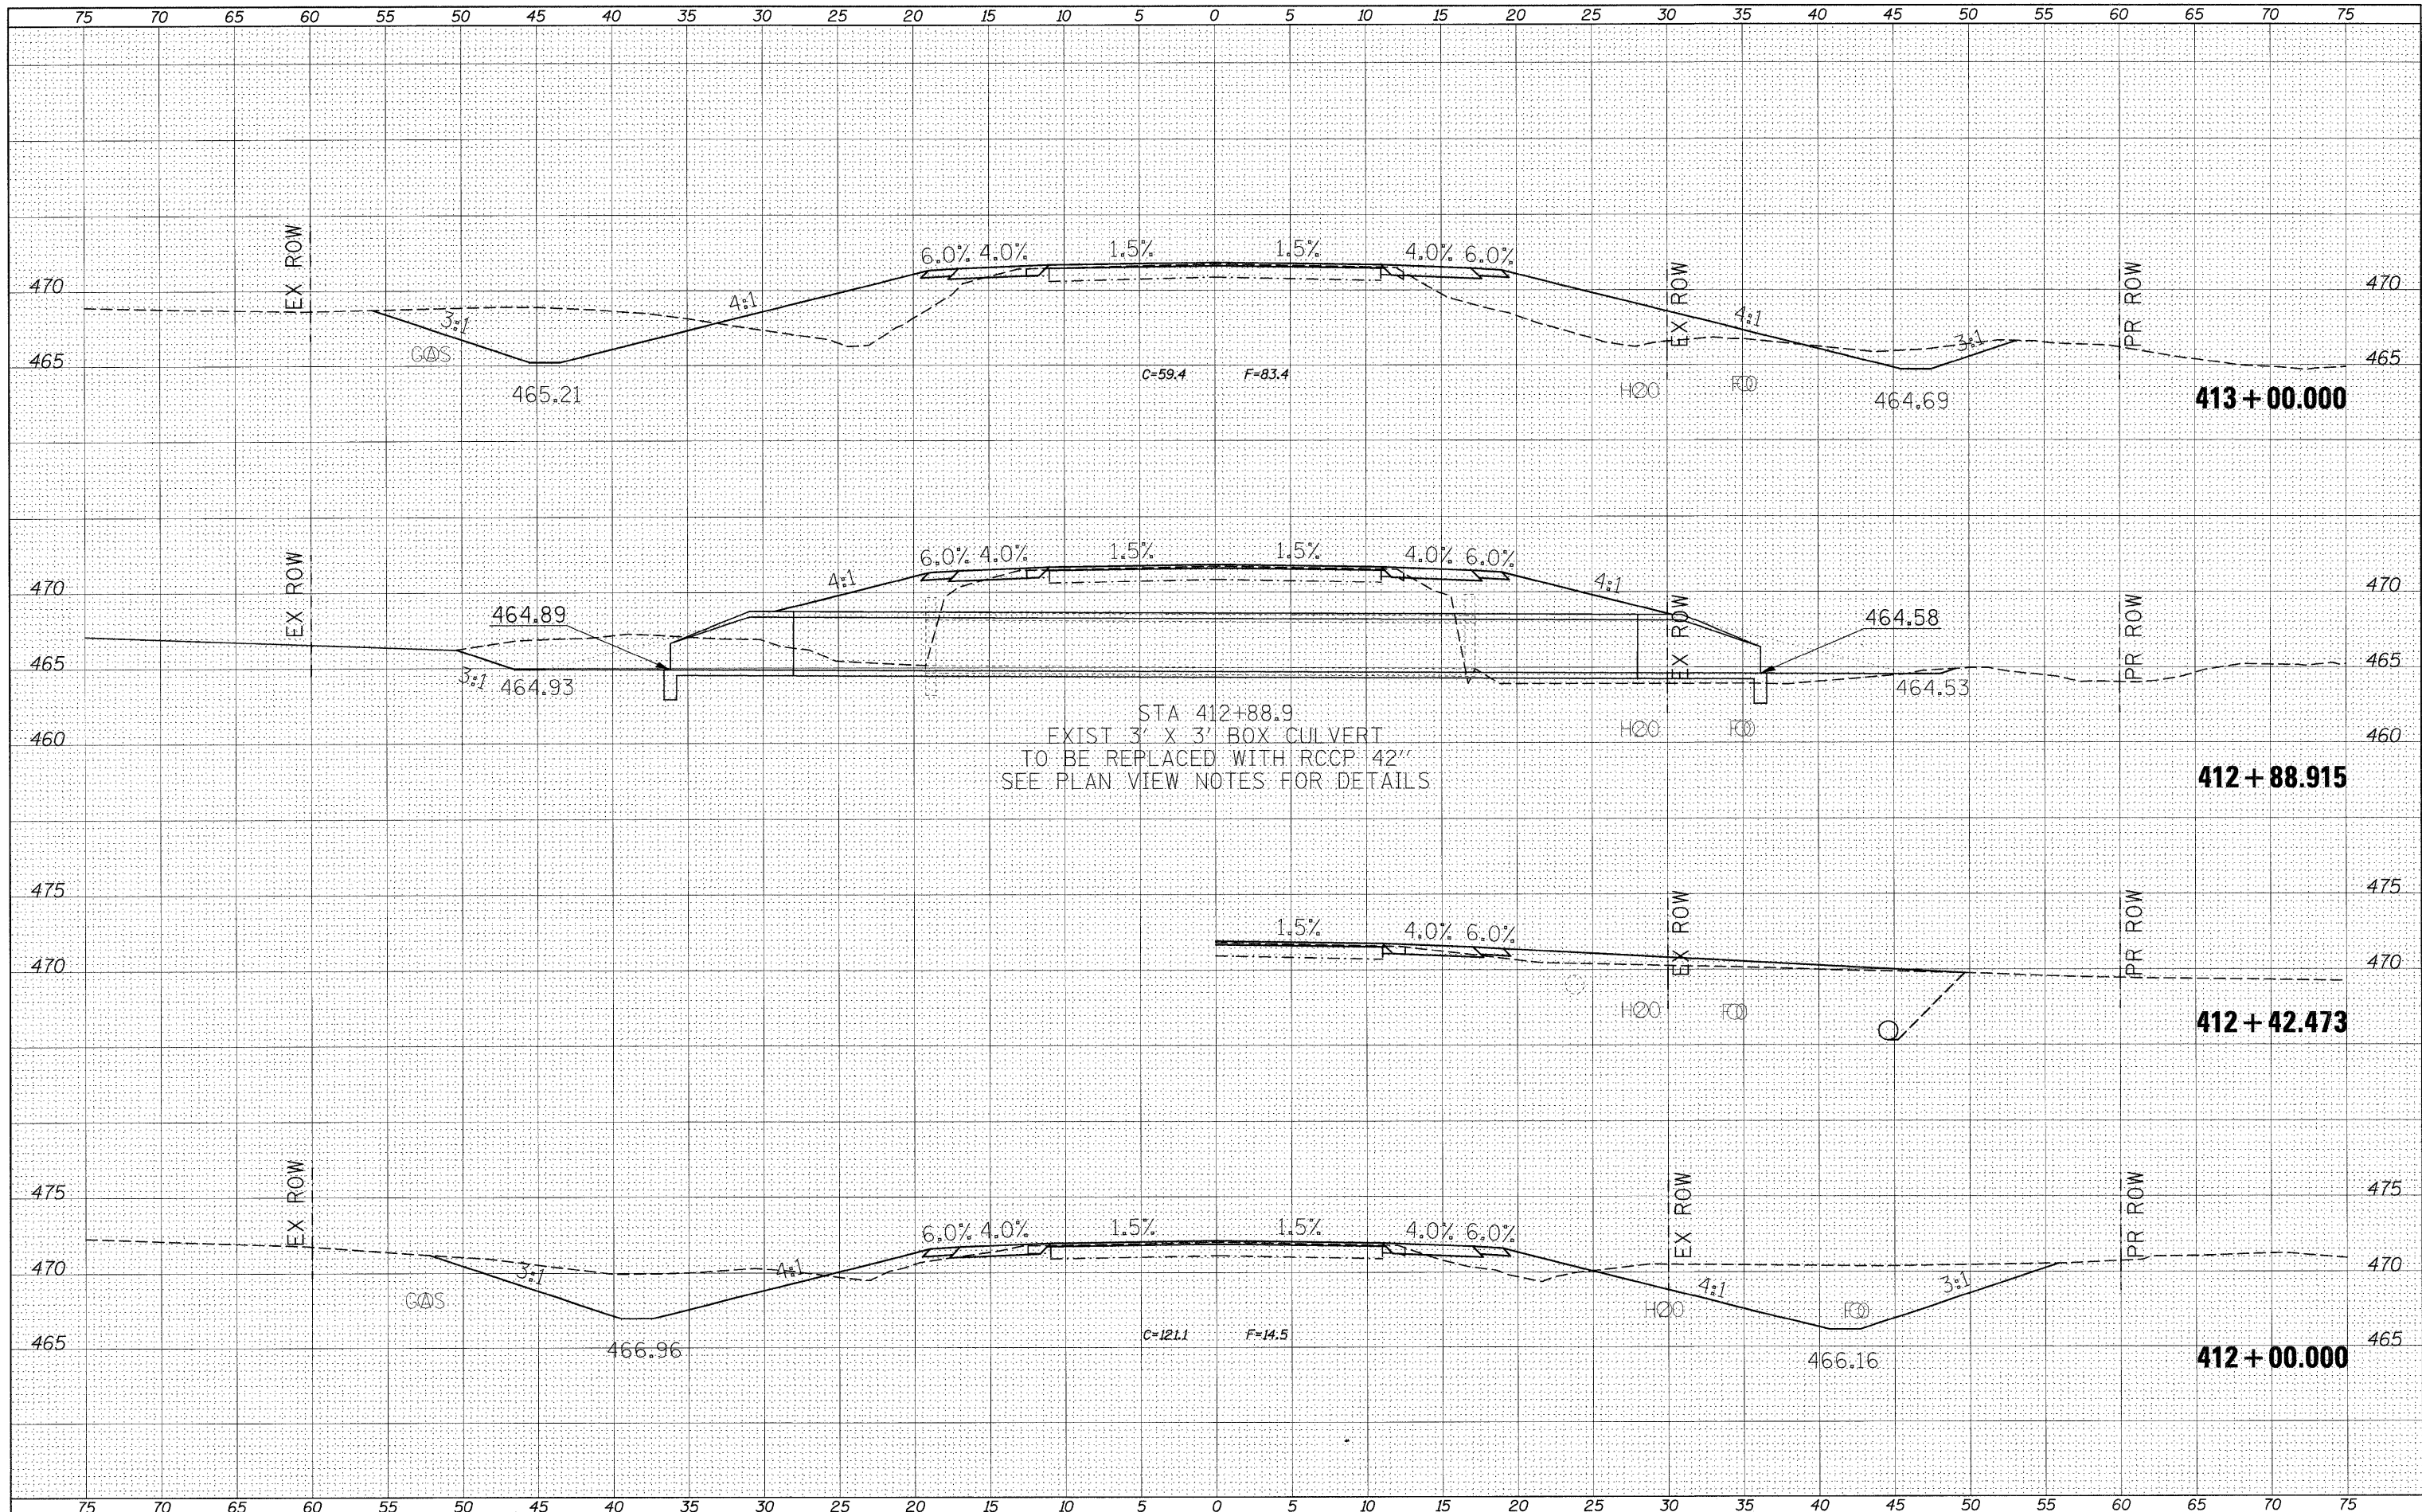

STA 412+88.9
 EXIST 3' X 3' BOX CULVERT
 TO BE REPLACED WITH RCCP 42"
 SEE PLAN VIEW NOTES FOR DETAILS

FILE NAME =
 #FILE#

USER NAME = #USER#	DESIGNED -	REVISED -
	DRAWN -	REVISED -
PLOT SCALE = #SCALE#	CHECKED -	REVISED -
PLOT DATE = #DATE#	DATE -	REVISED -

**STATE OF ILLINOIS
 DEPARTMENT OF TRANSPORTATION**

CROSS SECTION SHEETS			
SCALE:	SHEET NO.	OF SHEETS	STA. 412+00.000 TO STA. 413+00.000

F.A.P. RTE. 869	SECTION **	COUNTY *	TOTAL SHEETS 299	SHEET NO. 266
			CONTRACT NO. 98797	
			ILLINOIS FED. AID PROJECT	