


DATE	
BY	
FINAL SURVEY	
SUPERVISED	
NOTED	
NOTE BOOK	
NO.	
AREAS CHECKED	

DATE	
BY	
ORIGINAL SURVEY	
SUPERVISED	
NOTED	
NOTE BOOK	
NO.	
AREAS CHECKED	

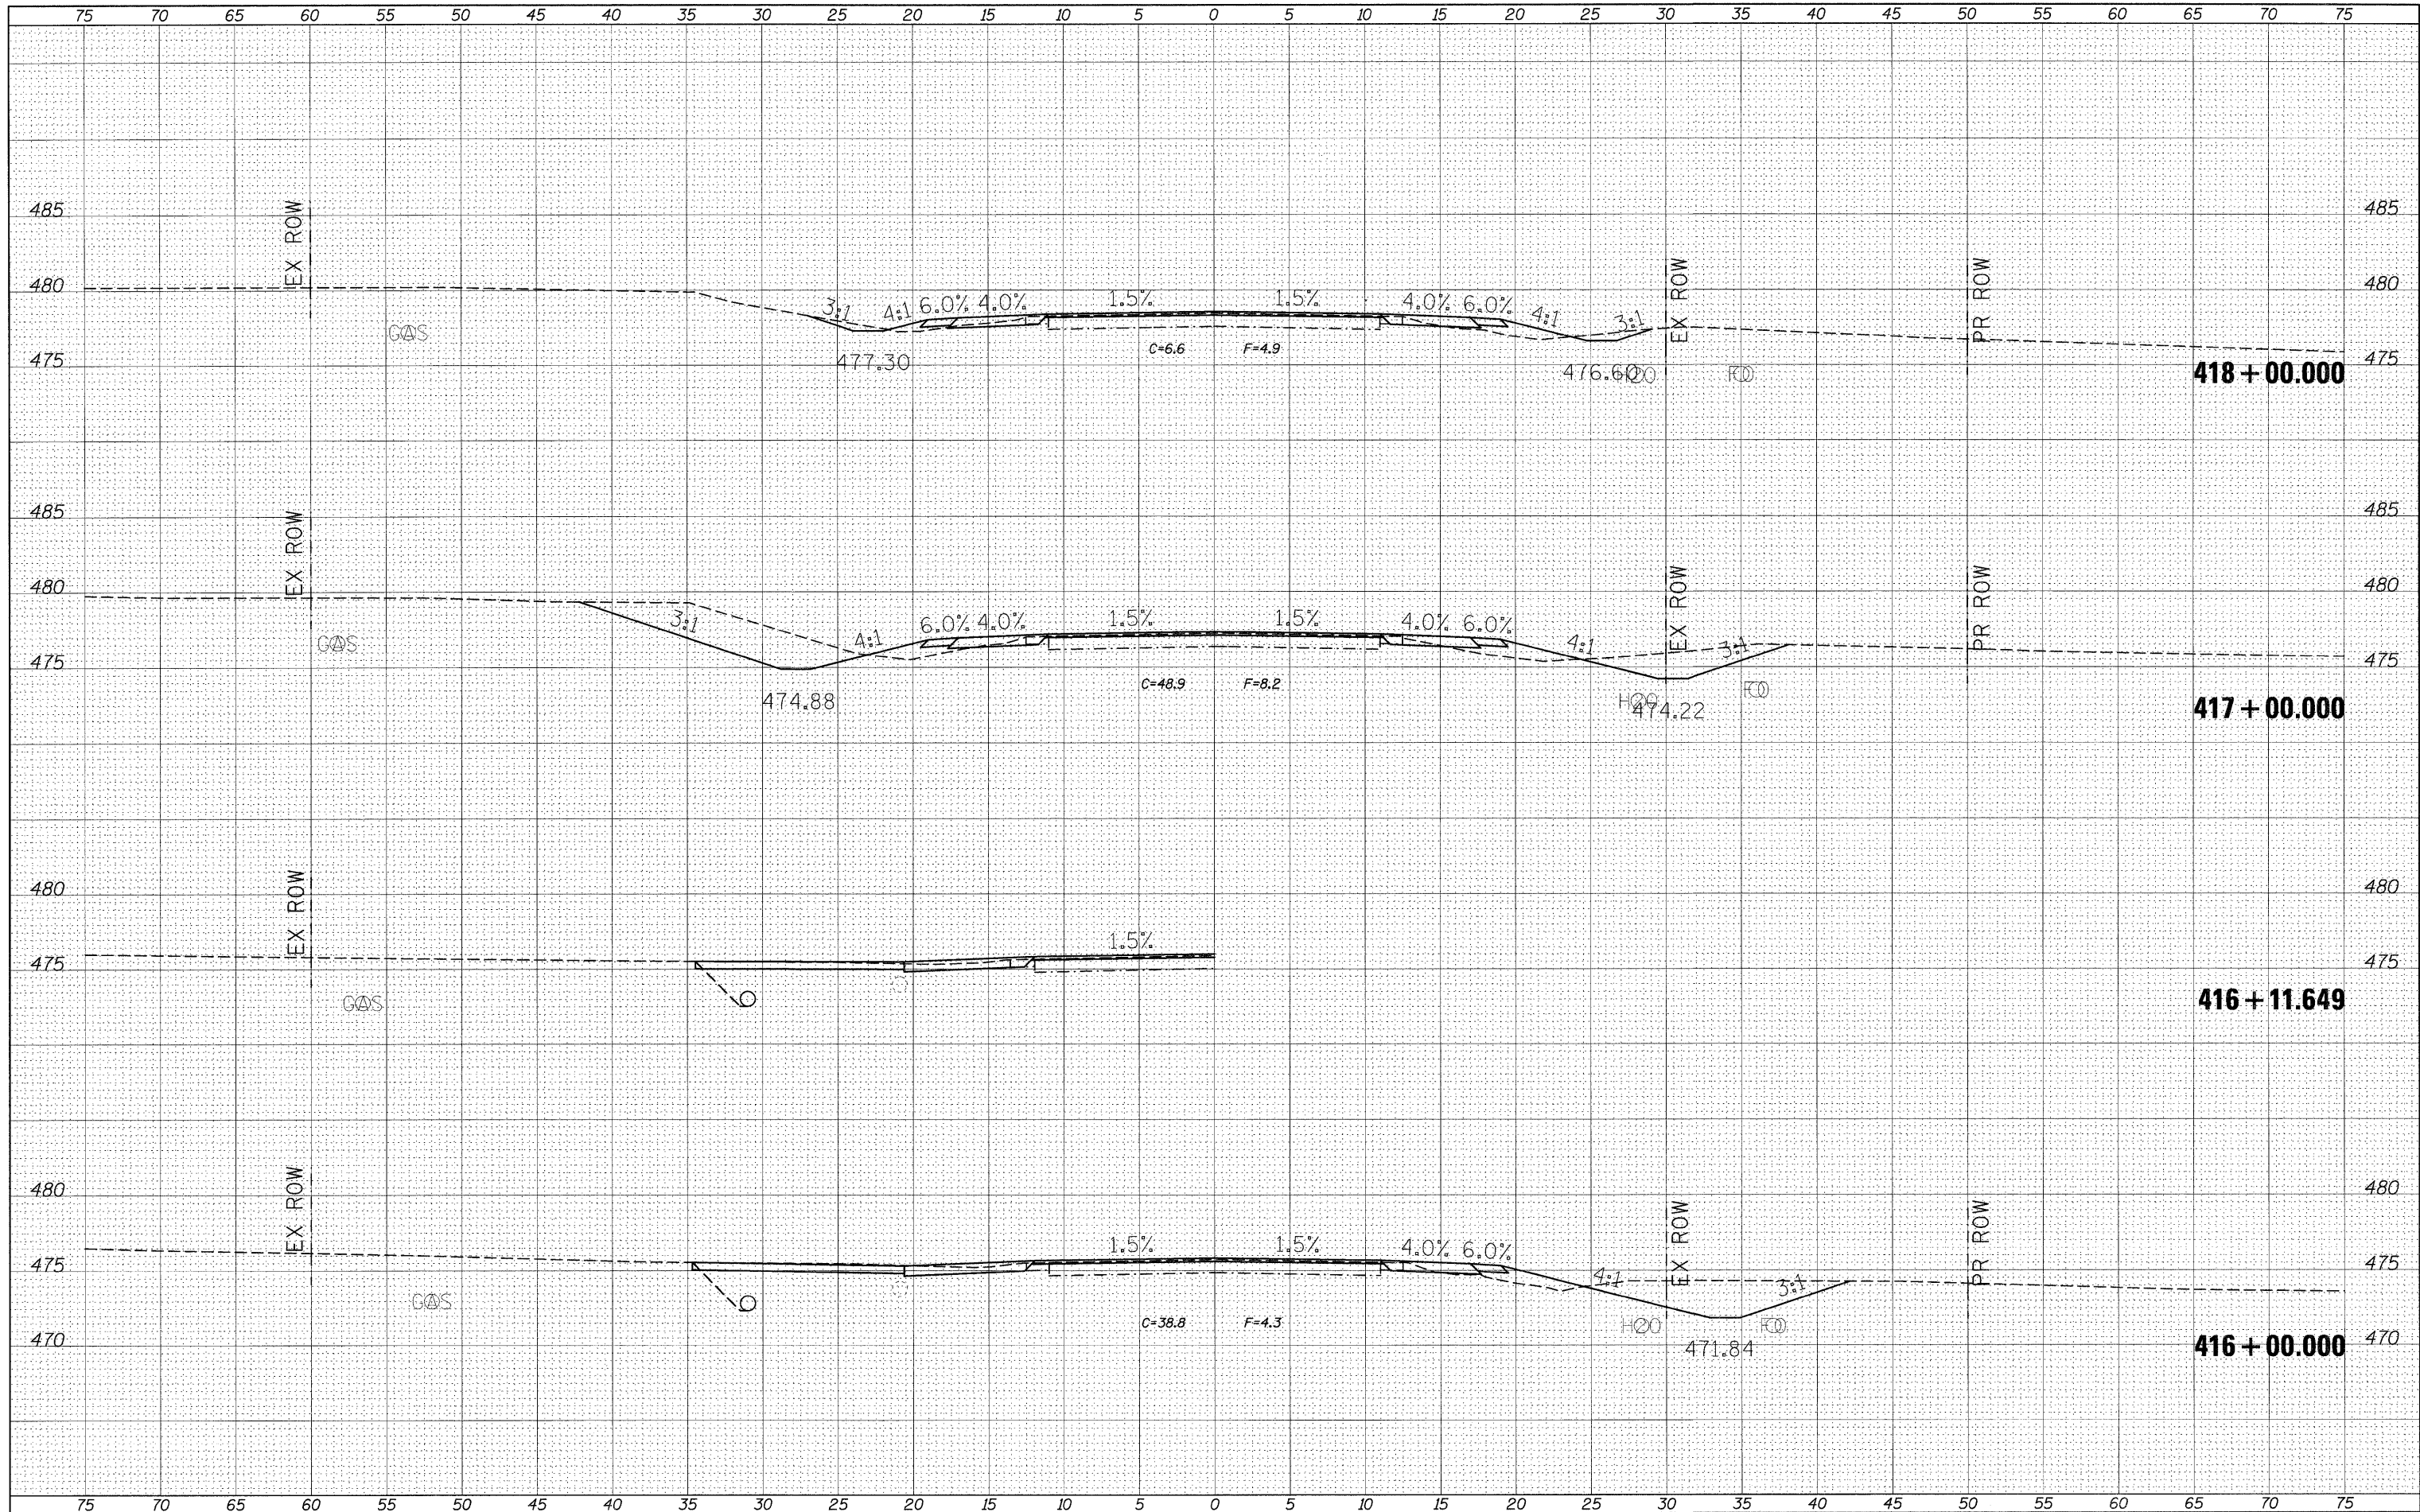

FILE NAME =	USER NAME = #USER#	DESIGNED -	REVISED -	STATE OF ILLINOIS DEPARTMENT OF TRANSPORTATION	CROSS SECTION SHEETS			F.A.P. RTE. 869	SECTION ..	COUNTY .	TOTAL SHEETS 299	SHEET NO. 268
#FILE#		DRAWN -	REVISED -		SCALE:	SHEET NO. OF SHEETS	STA. 416+00.000 TO STA. 418+00.000	ILLINOIS FED. AID PROJECT				
		CHECKED -	REVISED -		CONTRACT NO. 98797							
		DATE -	REVISED -		**1-1,1,3,6)R-1,RS-3(1,3,6)B-2							