


DATE	
BY	
FINAL SURVEY	
PLOTTED	
NOTE BOOK	
AREAS CHECKED	
NO.	

DATE	
BY	
ORIGINAL SURVEY	
PLOTTED	
NOTE BOOK	
AREAS CHECKED	
NO.	

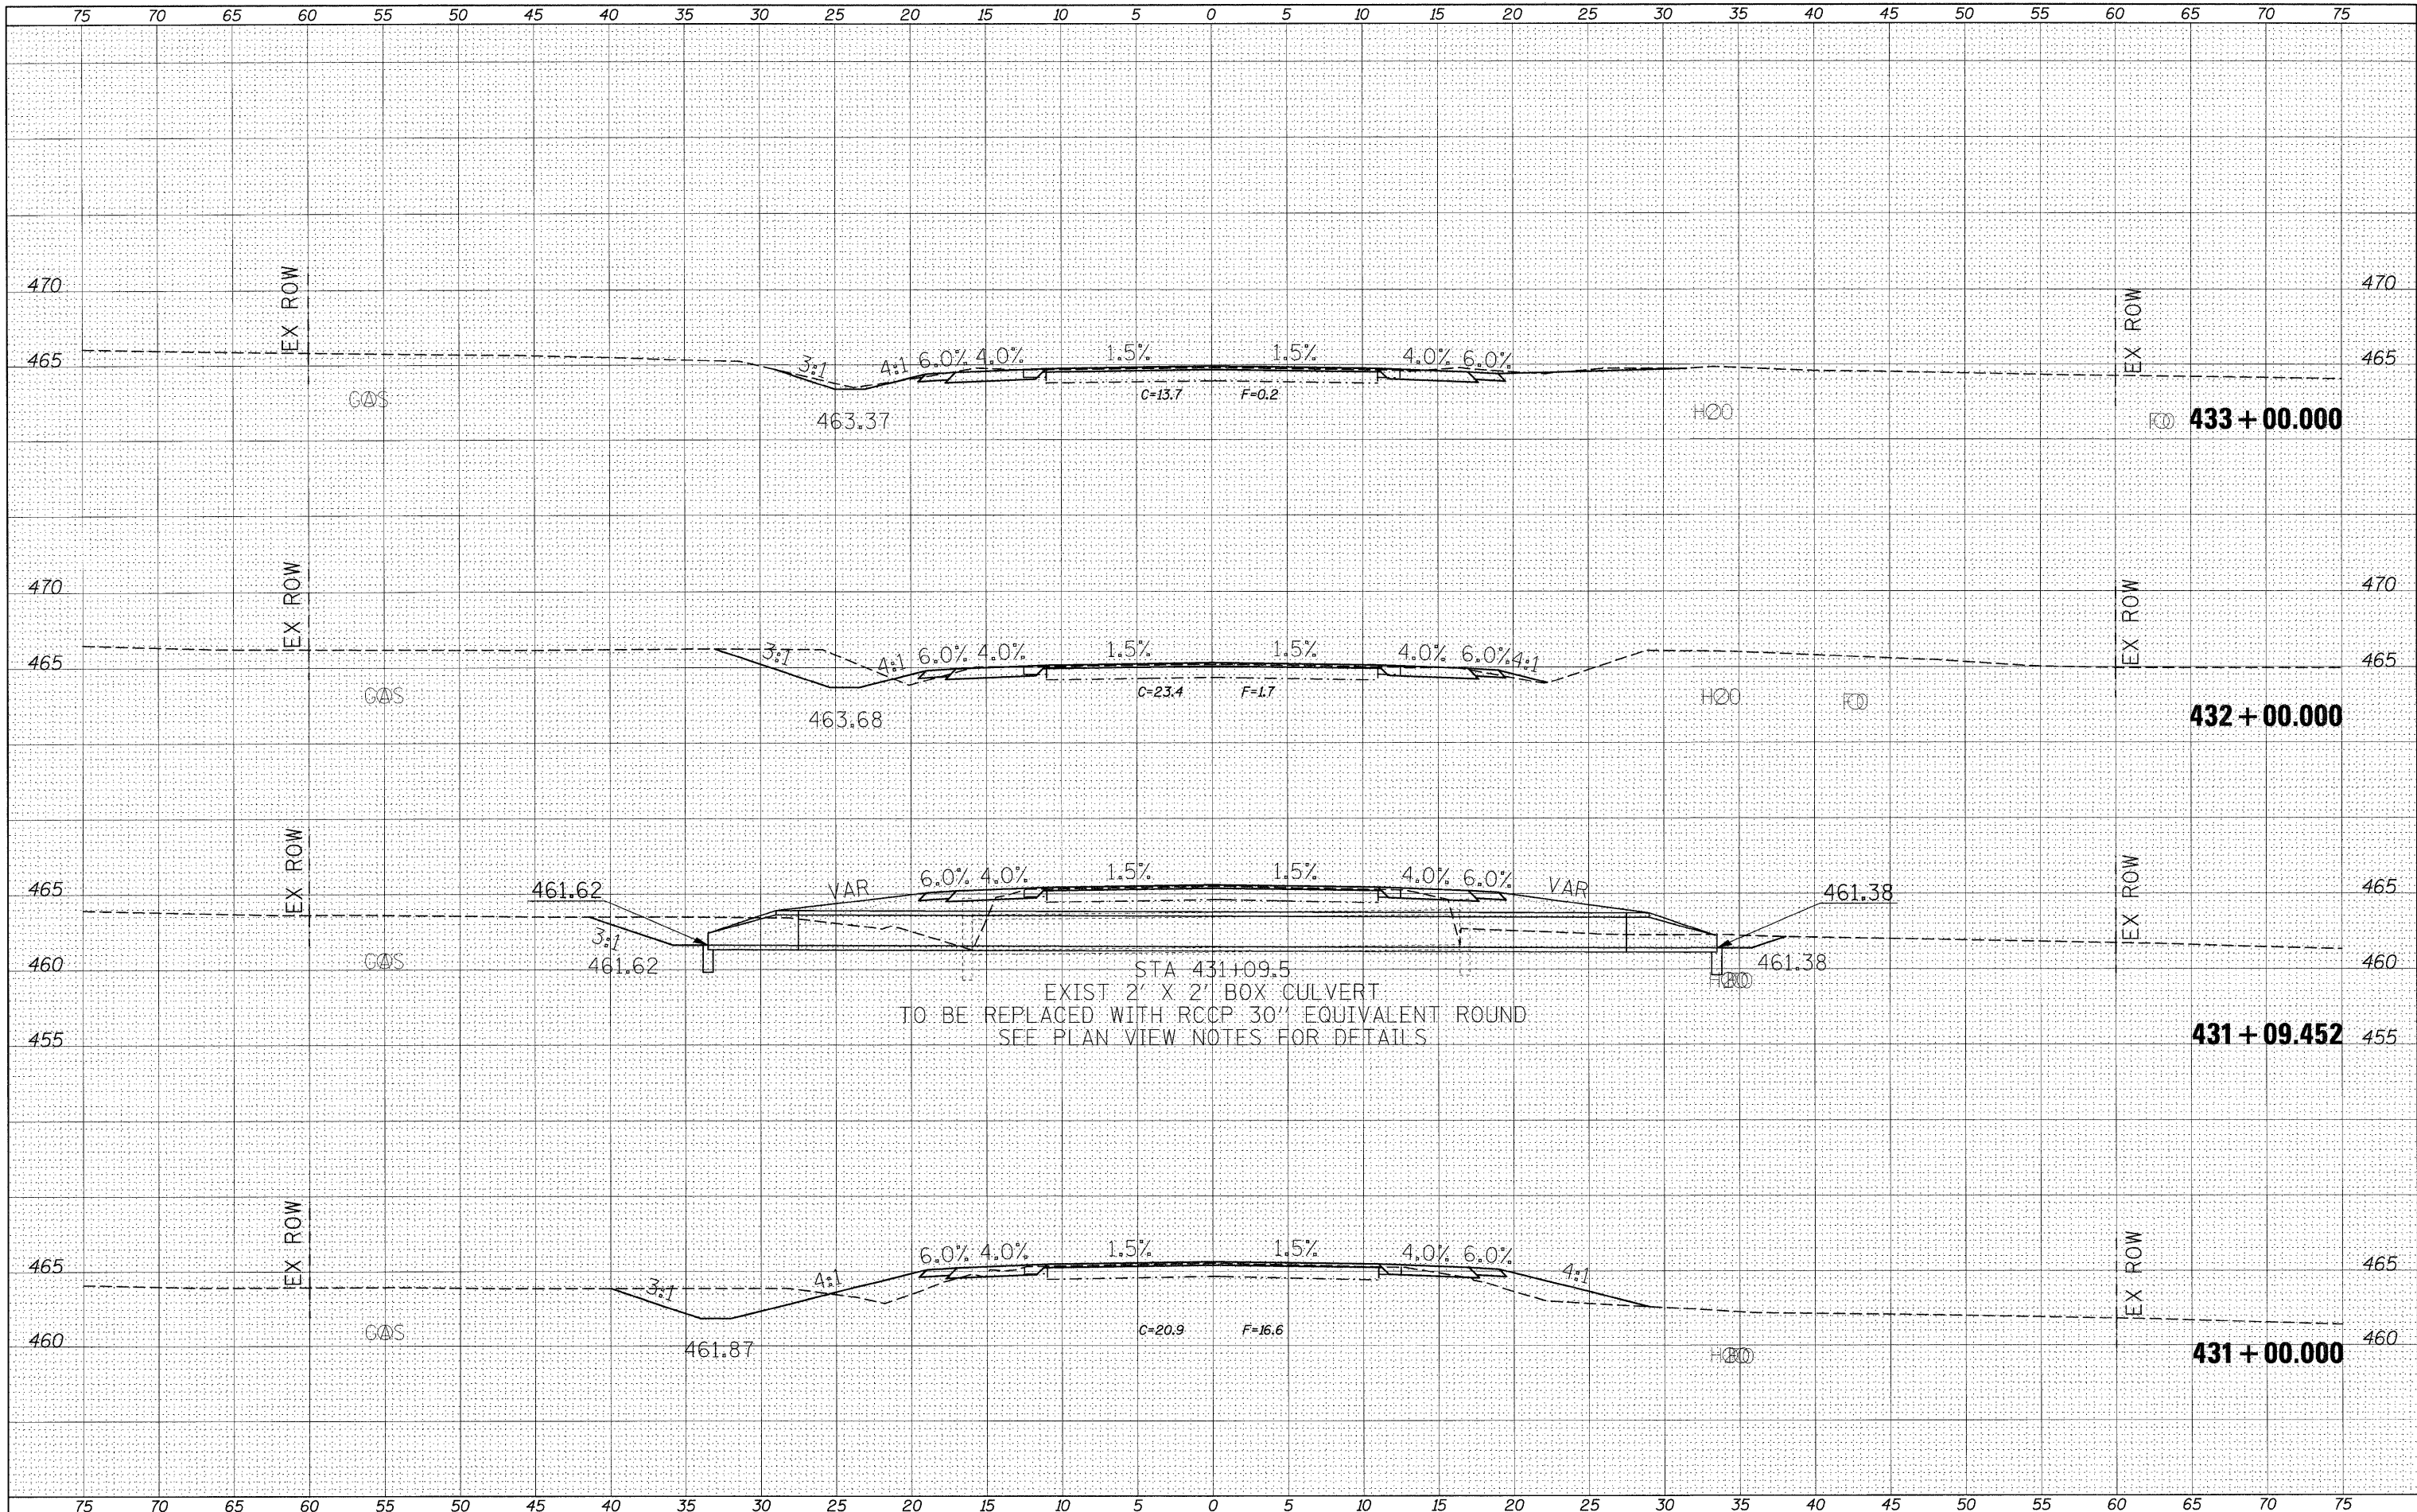

FILE NAME =	USER NAME = \$USER\$	DESIGNED -	REVISED -	<b>STATE OF ILLINOIS DEPARTMENT OF TRANSPORTATION</b>	<b>CROSS SECTION SHEETS</b>		F.A.P. RTE. 869	SECTION **	COUNTY *	TOTAL SHEETS 299	SHEET NO. 273
\$FILEL\$		DRAWN -	REVISED -		SCALE:	SHEET NO. OF SHEETS	STA. 431+00.000 TO STA. 433+00.000	ILLINOIS FED. AID PROJECT		CONTRACT NO. 98797	
		CHECKED -	REVISED -								
		DATE -	REVISED -								