


DATE	
BY	
FINAL SURVEY	
PLOTTED	
NOTE BOOK	
NO.	

DATE	
BY	
ORIGINAL SURVEY	
PLOTTED	
NOTE BOOK	
NO.	

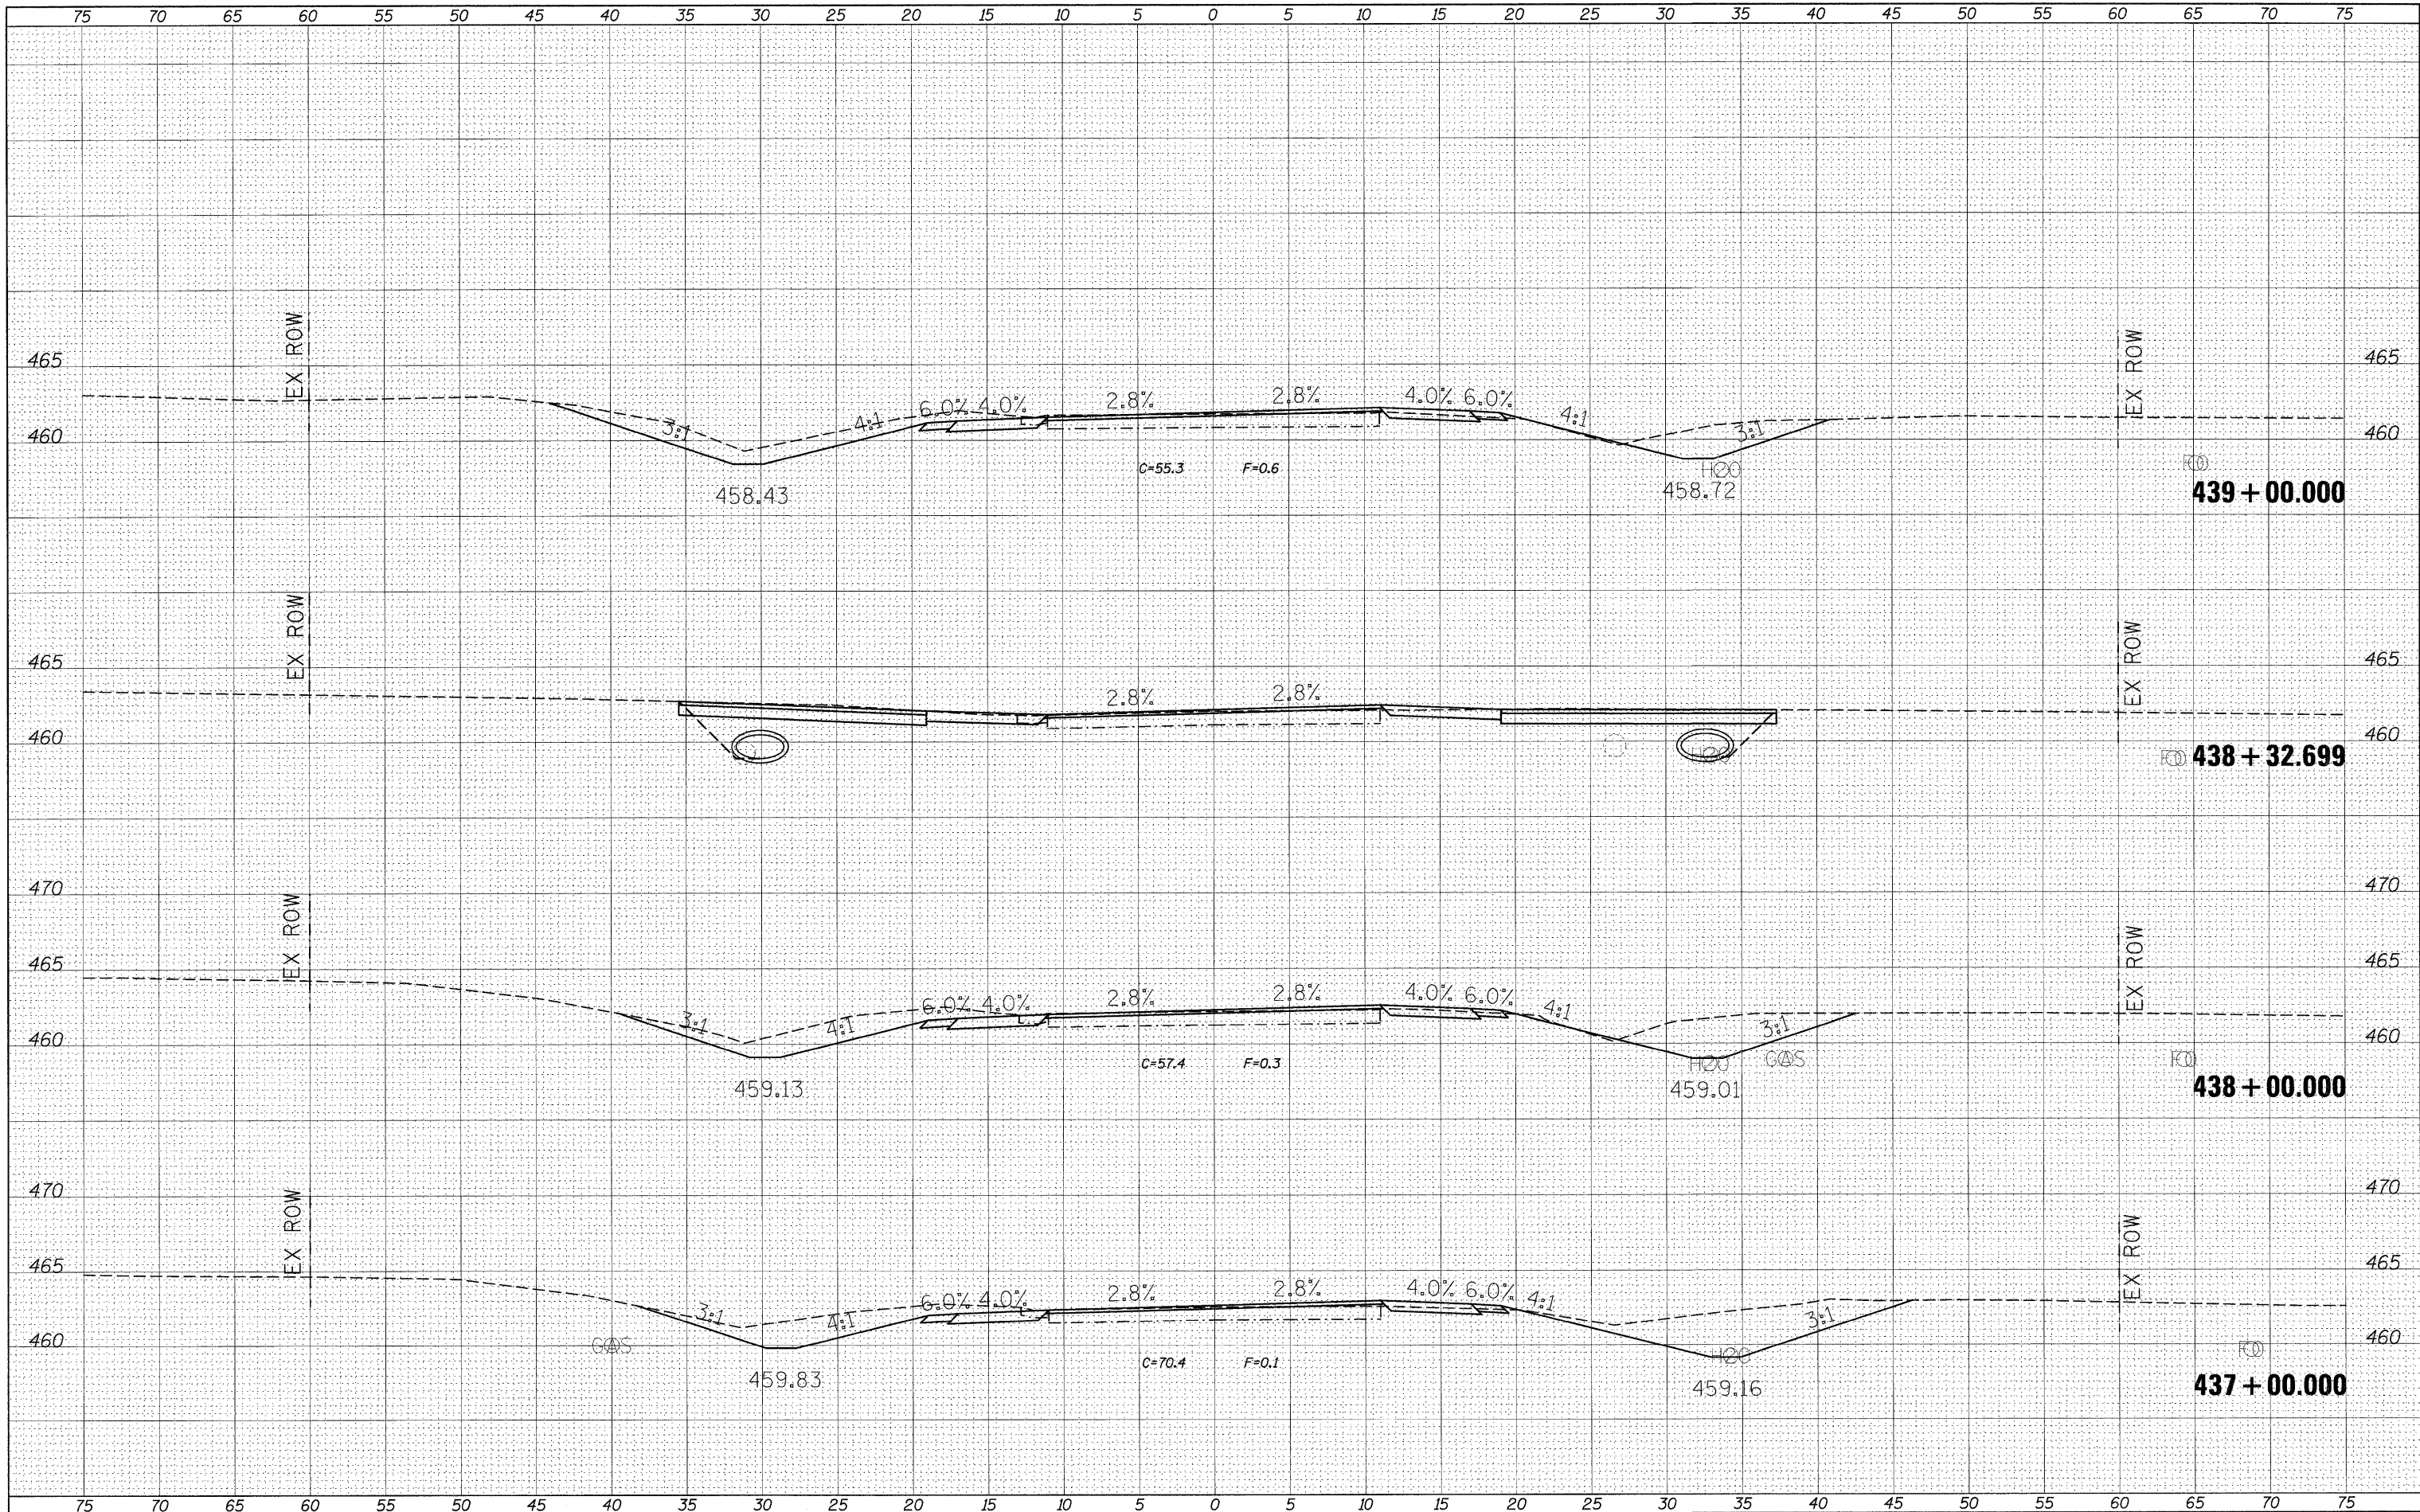

FILE NAME =  
#FILE#

USER NAME = #USER#  
DESIGNED -  
DRAWN -  
CHECKED -  
DATE -

REVISED -  
REVISED -  
REVISED -  
REVISED -

**STATE OF ILLINOIS  
DEPARTMENT OF TRANSPORTATION**

**CROSS SECTION SHEETS**  
SCALE: SHEET NO. OF SHEETS STA. 437+00.000 TO STA. 439+00.000

F.A.P. RTE. 869	SECTION **	COUNTY *	TOTAL SHEETS 299	SHEET NO. 275
ILLINOIS FED. AID PROJECT			CONTRACT NO. 98797	

\*\* (1-1, 3, 6) R-1, RS-3 (1, 3, 6) B-2 \*PERRY & FRANKLIN