


| | |
|---------------|--|
| DATE | |
| BY | |
| FINAL SURVEY | |
| SURVEYED | |
| NOTE BOOK | |
| NO. | |
| PLOTTED | |
| DATE | |
| AREAS CHECKED | |

| | |
|-----------------|--|
| DATE | |
| BY | |
| ORIGINAL SURVEY | |
| SURVEYED | |
| NOTE B | |
| NO. | |
| PLOTTED | |
| DATE | |
| AREAS CHECKED | |

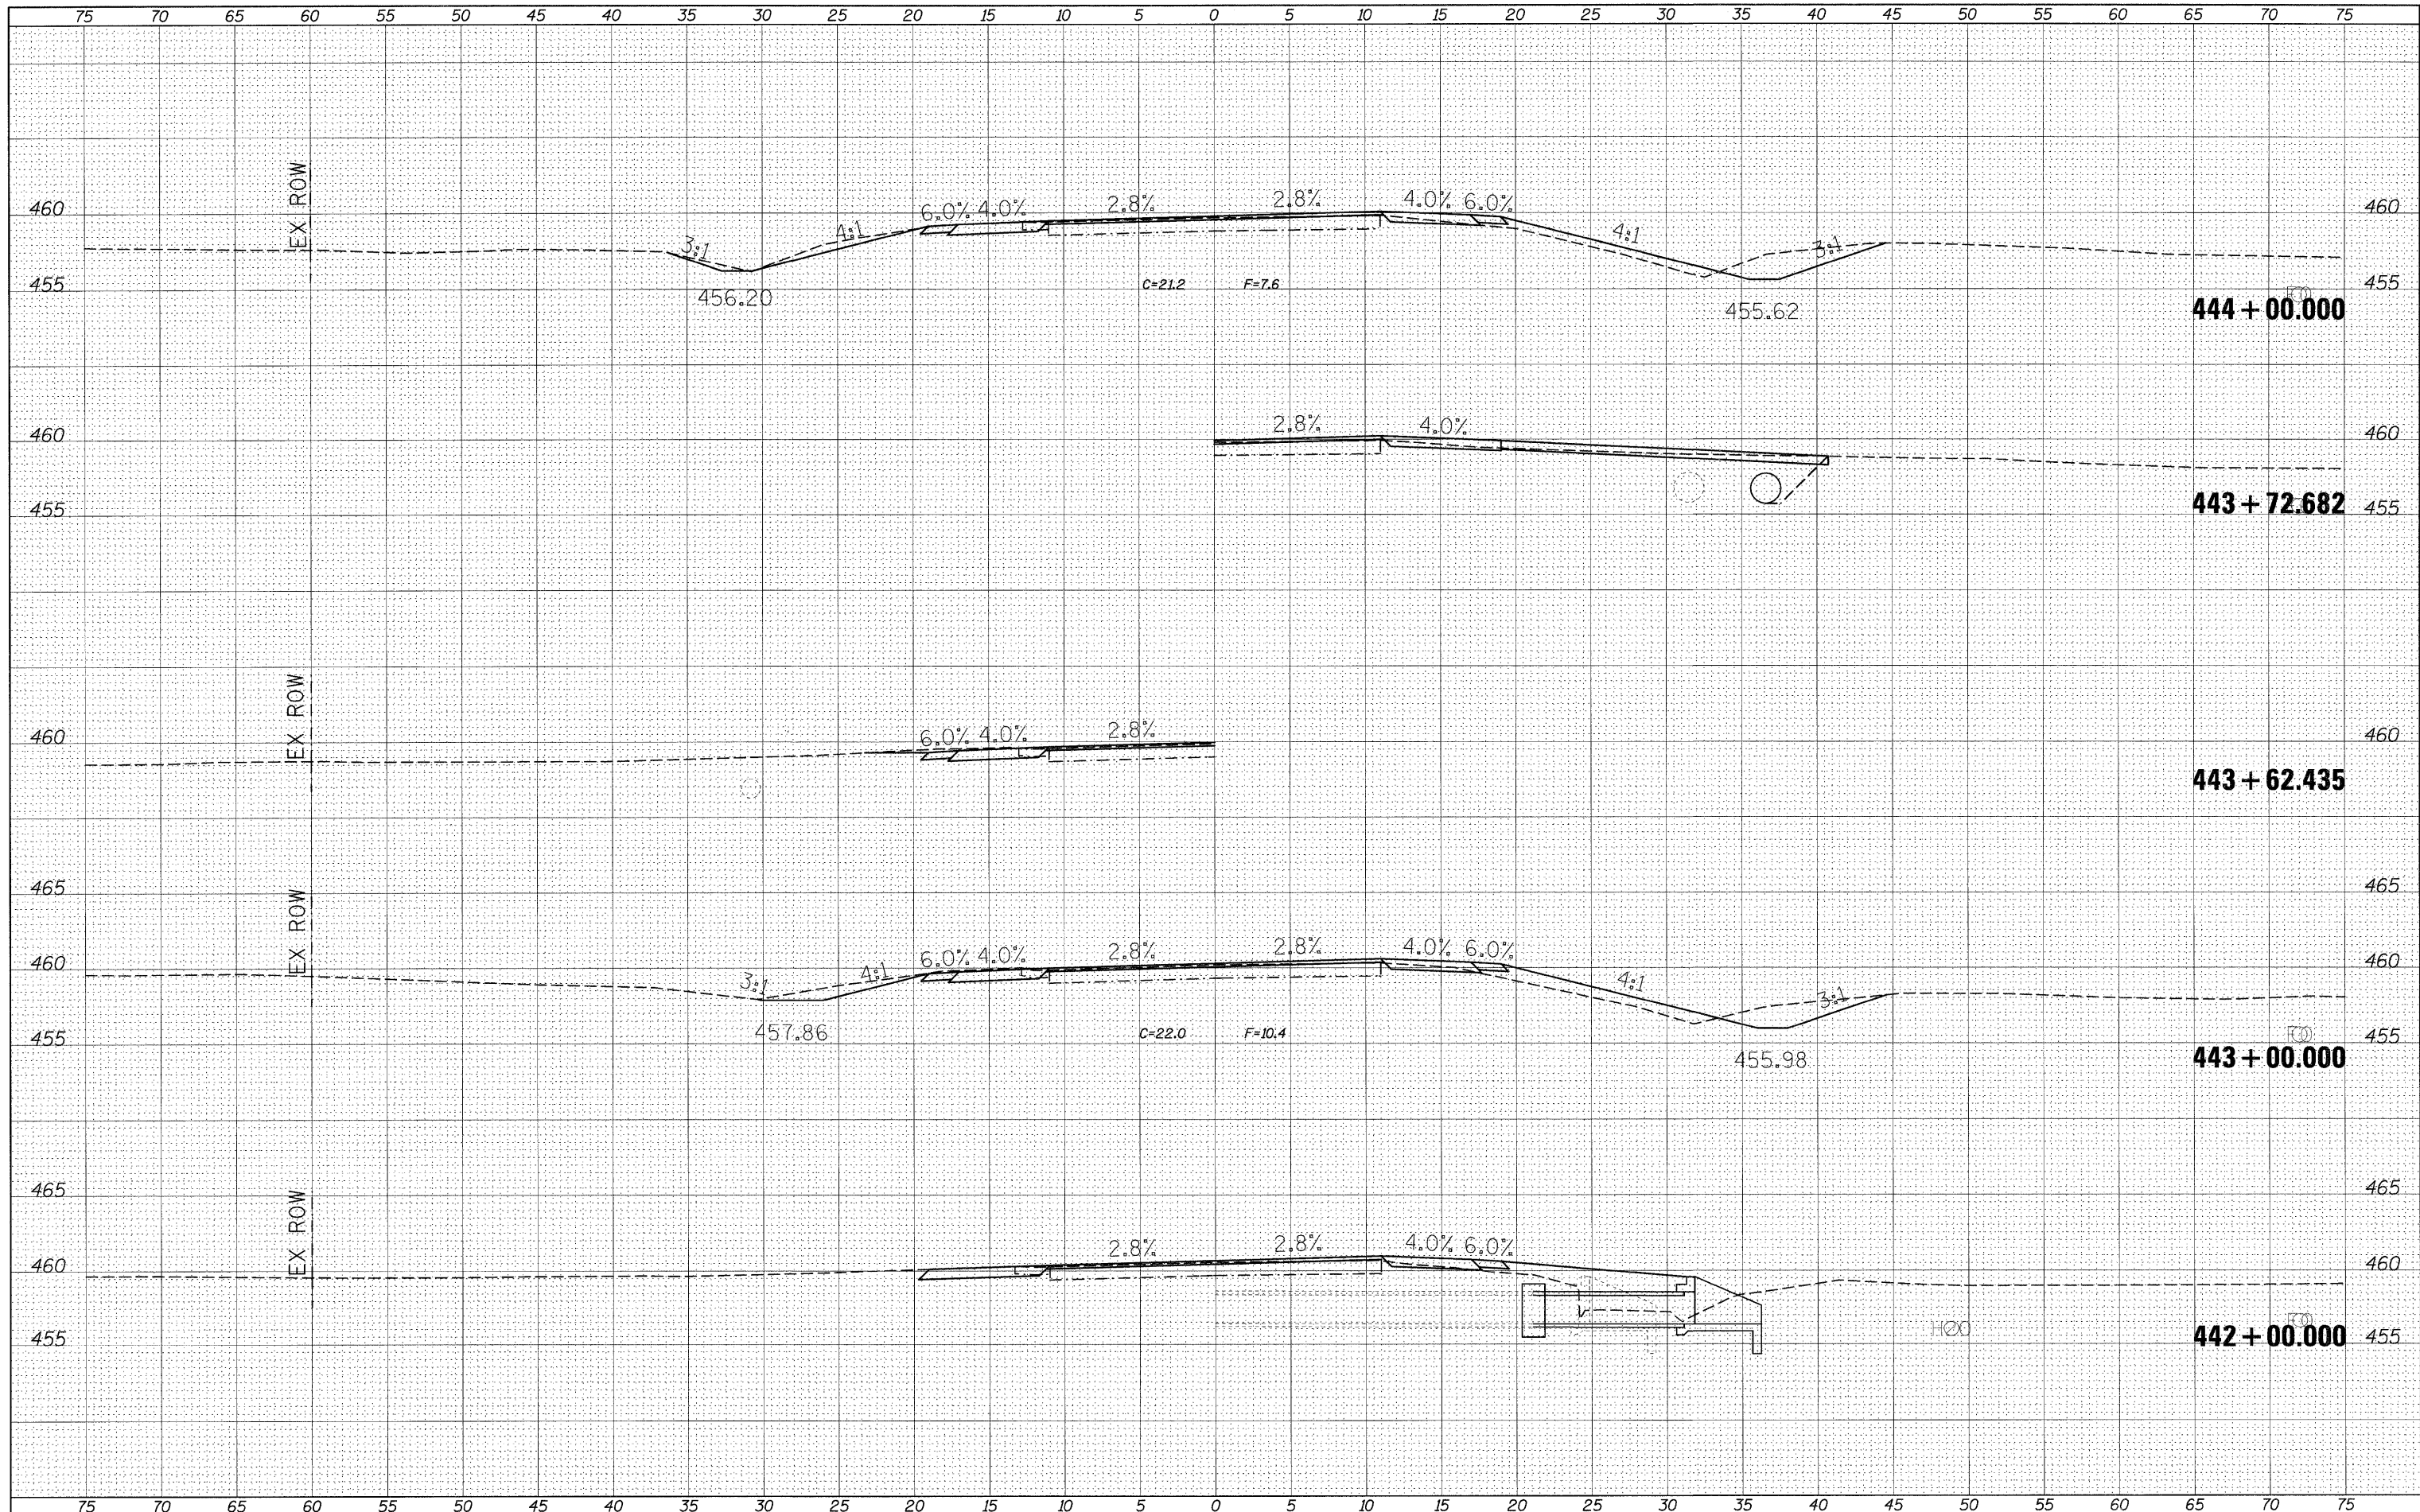

FILE NAME =
#FILE#

USER NAME = #USER#
DESIGNED -
DRAWN -
CHECKED -
DATE -

REVISED -
REVISED -
REVISED -
REVISED -

**STATE OF ILLINOIS
DEPARTMENT OF TRANSPORTATION**

CROSS SECTION SHEETS
SCALE: SHEET NO. OF SHEETS STA. 442+00.000 TO STA. 444+00.000

| | | | | |
|--------------------|---------------|-------------|---------------------------|------------------|
| F.A.P. RTE. 869 | SECTION ** | COUNTY * | TOTAL SHEETS 299 | SHEET NO. 278 |
| CONTRACT NO. 98797 | | | ILLINOIS FED. AID PROJECT | |

**1-1,3,6)R-1,RS-3;(1,3,6)B-2 *PERRY & FRANKLIN